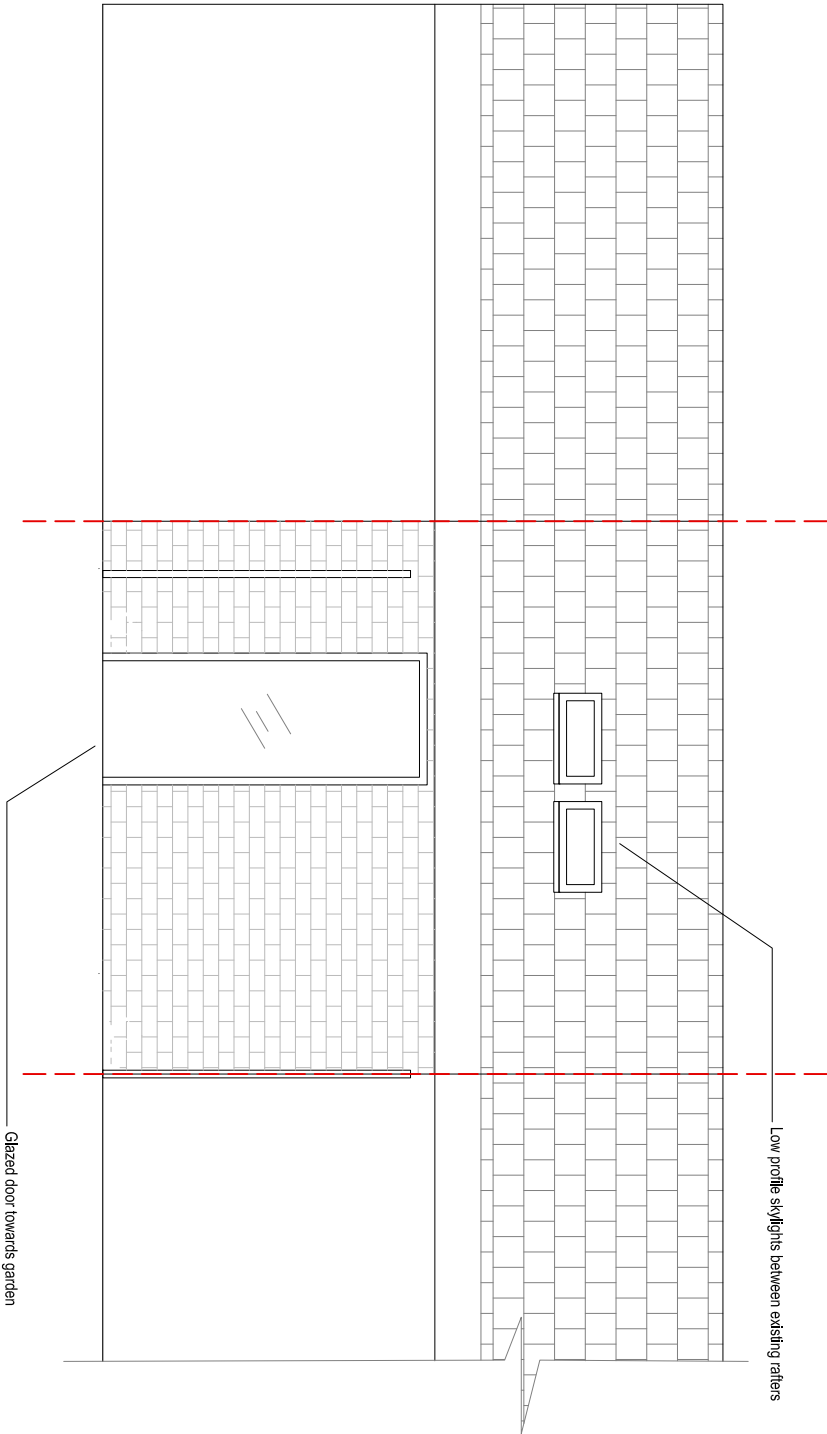
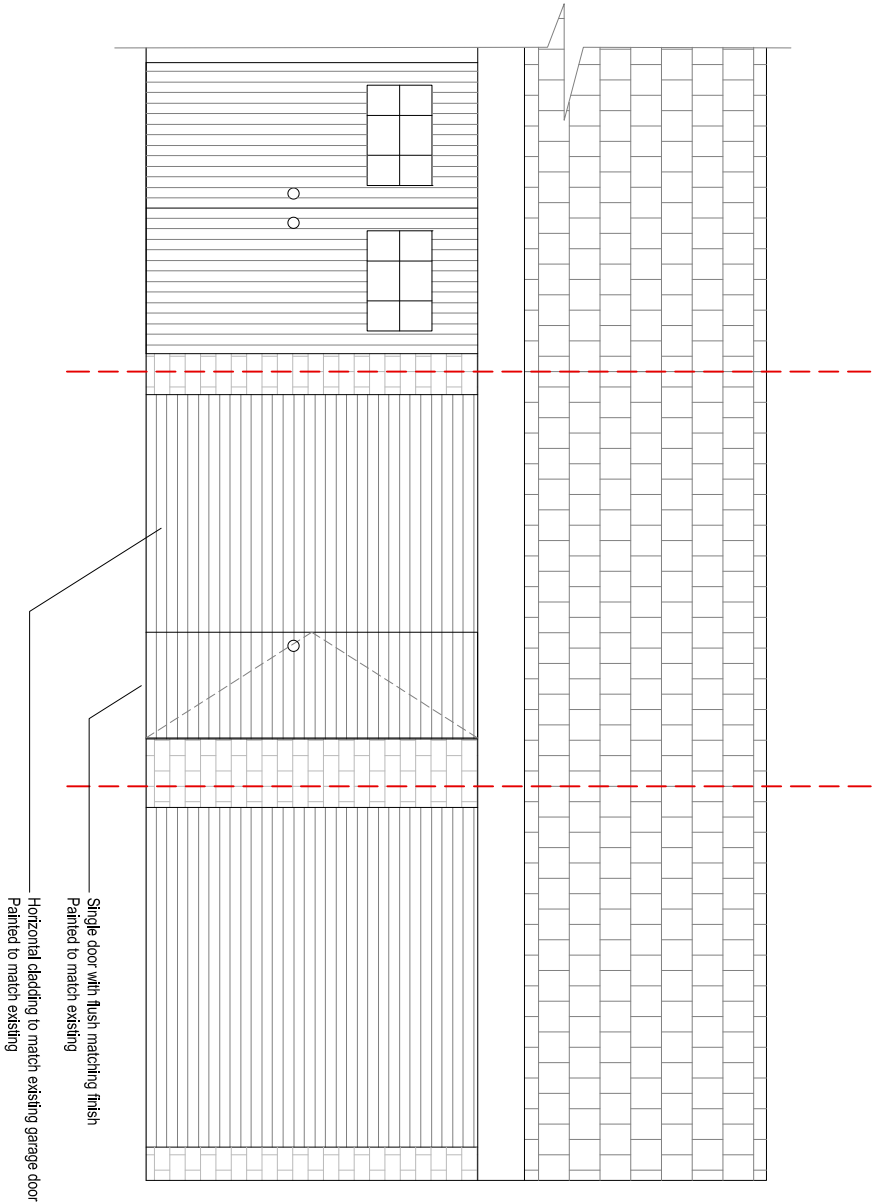


4 Church Walk Planning documentation	
Chomette Industries Architect 6A Moundfield Road N16 6DT London	4 Church Walk N6 6QY London

Revision	Date	Notes

Drawing name Elevations Proposed			
Drawing num A210	Revision -	Date 31/01/2025	Scale 1:50 @ A3