


DISCLAIMER

1. Do not scale from drawings.
2. All dimensions must be checked on site and discrepancies verified with the Architect.
3. Unless shown otherwise all dimensions are to structural surfaces and are in mm.
4. Any discrepancies between the Engineer's and Architects drawings must be verified with the Architect.
5. This drawing is only for the status shown below and should not be used for any other purpose.
6. To be read with all Contract Documents.

NOTES:

1. 100x100 stone cobble laid in grid pattern with permeable mortar joints
2. In-situ cast concrete step
3. In-situ cast concrete base to bin-store and cycle-store
4. Crataegus monogyna "Stricta"
5. Tree growing medium with crushed gravel overfill, colour to match stone cobbles
6. Pre-cast concrete edging panel
7. 50mm sand bedding
8. Crushed gravel 0 / 20
9. Crushed gravel 0 / 40
10. Cobble on edge along bin/bike store to cover concrete base
11. Brick boundary wall - Wienerberger Sahara Buff

01
L(80)-100
Ground Floor Landscaping Plan
1:10@A1, 1:20@A3

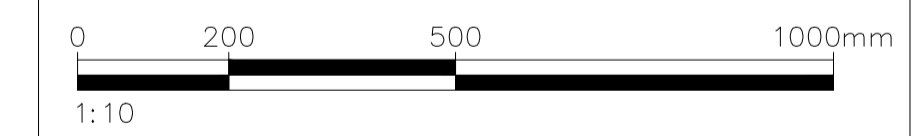

Rev.	Date	Description
C 01	28.01.25	----


NIKJOO
T: 020 4541 7000
E: info@nikjoo.co.uk
Copyright of NIKJOO LTD

PLANNING

PROJECT
Land Adjacent To 49 Lambie Street
Nestbrick Ltd

DATE 30.10.2024
SCALE 1:10 @ A1 1:20 @ A3

DRAWING NAME Proposed Ground Floor Landscape
DRAWING NUMBER L(80)-100

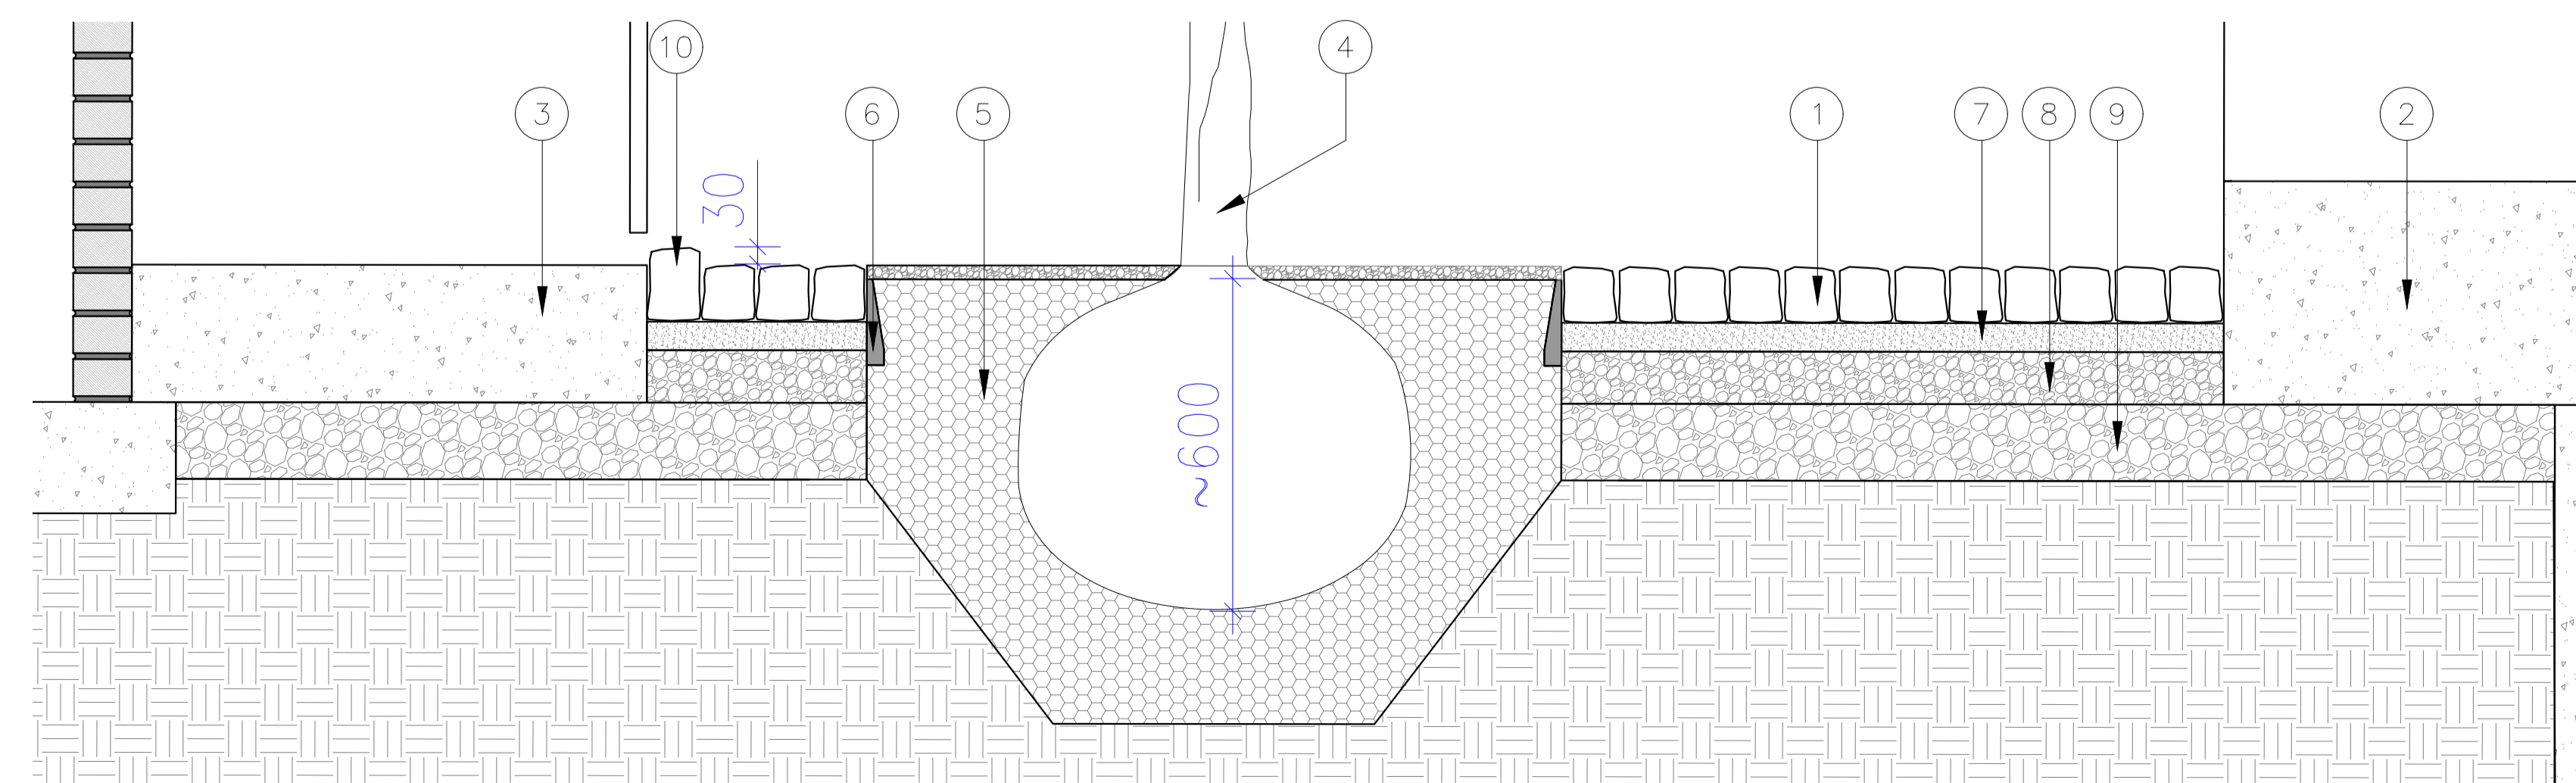

02
L(80)-100
Ground Floor Landscaping Section
1:10@A1, 1:20@A3