




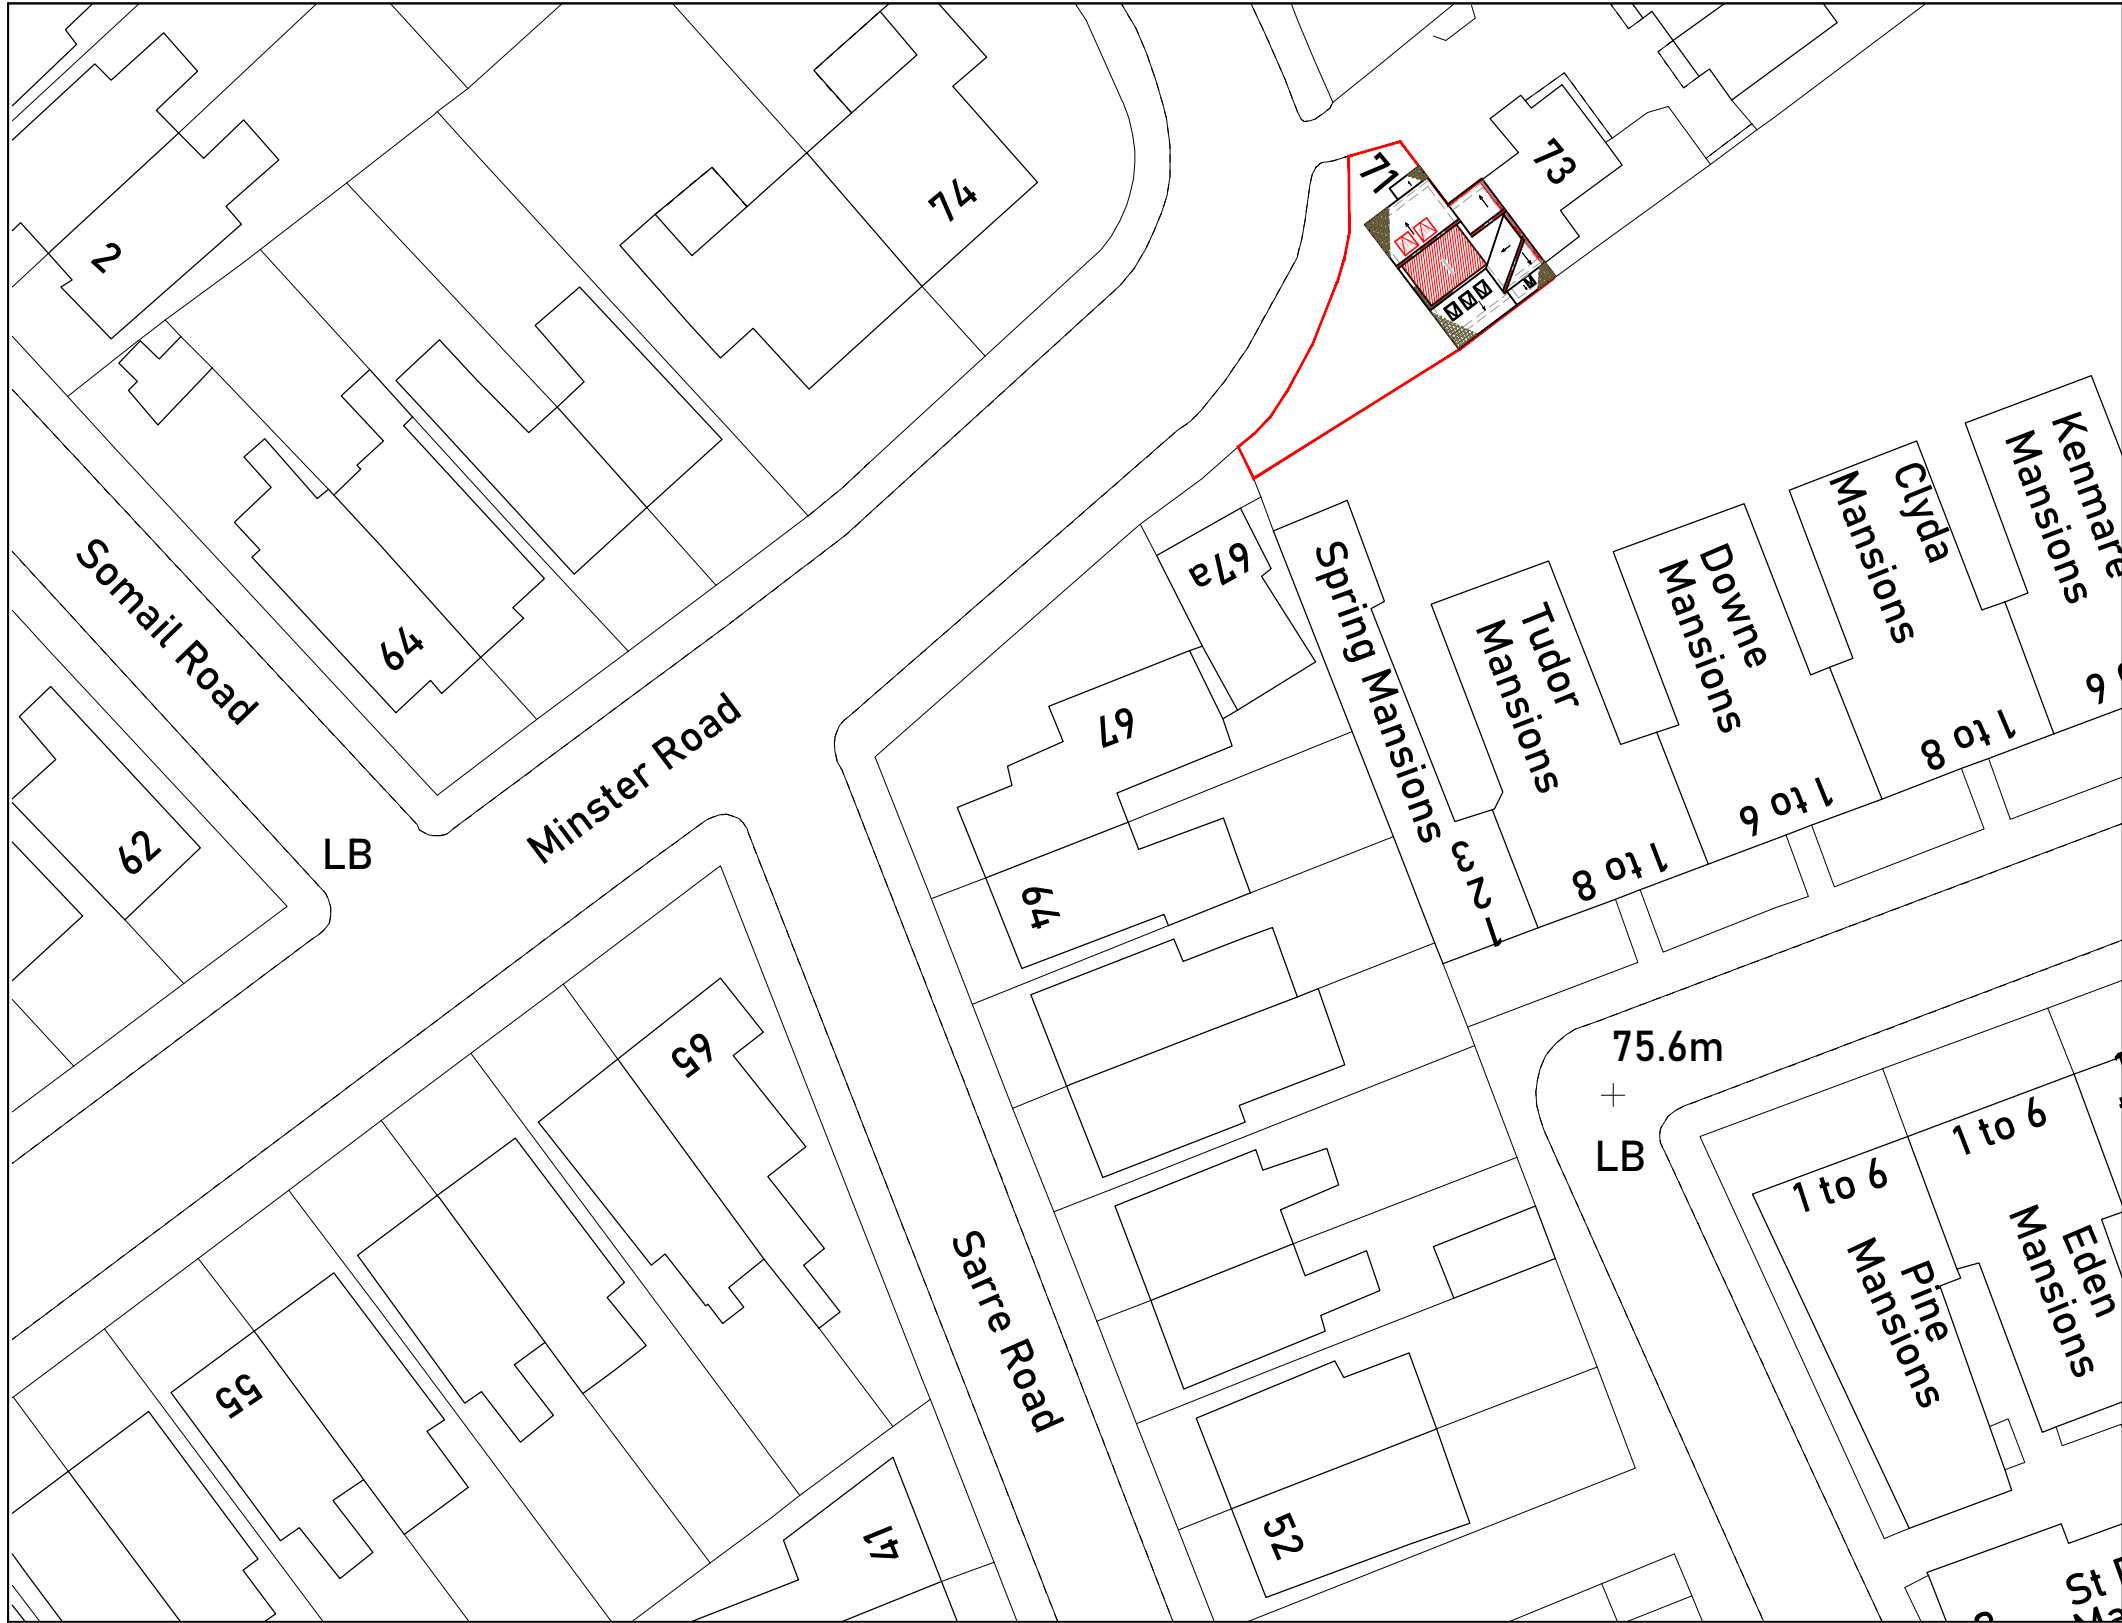

BLOCK PLAN
SCALE 1:500

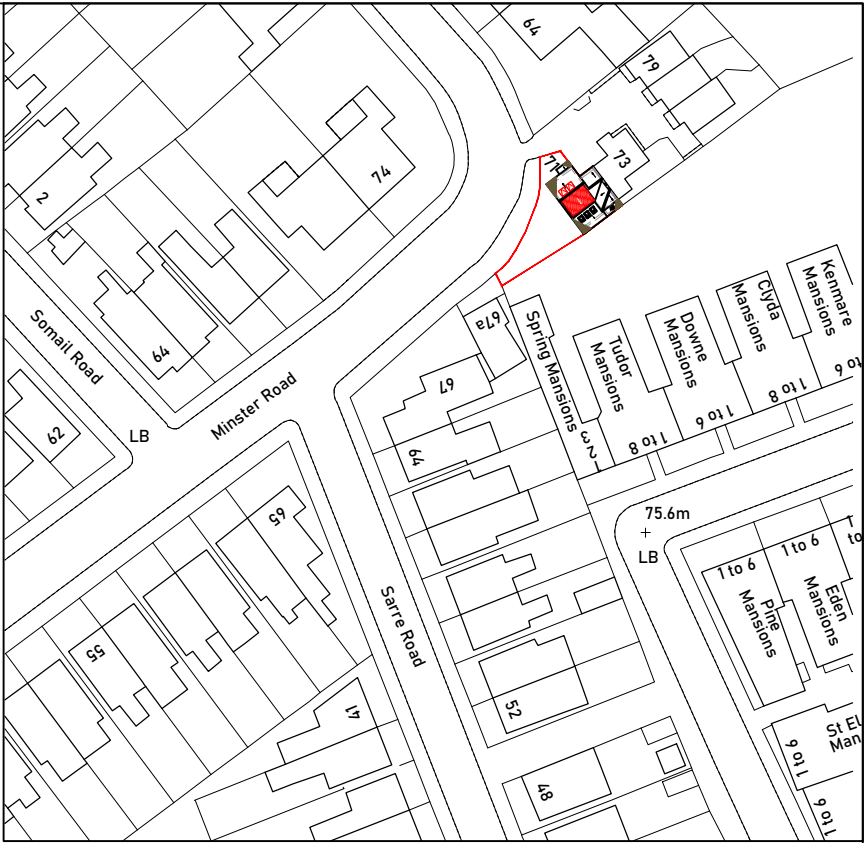

LOCATION PLAN
SCALE 1:1250

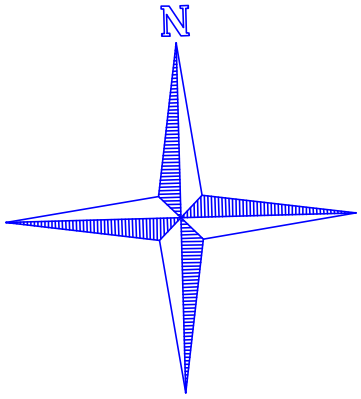

www.FastPlansUK.co.uk

Project: Loft Conversion with
Dormer to Rear.

Address: 71 MINSTER ROAD NW2 3SJ

Scale: 1:500 @ A3

Dwg. no: A12

Drawn by: O.B.S

Date Drawn: 01-JAN-2025

For Drawings Tel: 0208 154 5569

E-mail: plans@FastPlansUK.co.uk