



This drawing is protected under Copyright and at no time should any portion of this drawing be reproduced or copied without the permission of the Architect (Design Copyright Act 1968). This drawing must not be used for purposes other than that for which it was provided. It is supplied without liability for any errors or omissions. Drawings only to be scaled for planning application purposes, all dimensions to be checked on site. All drawings subject to Statutory Authority Approval.

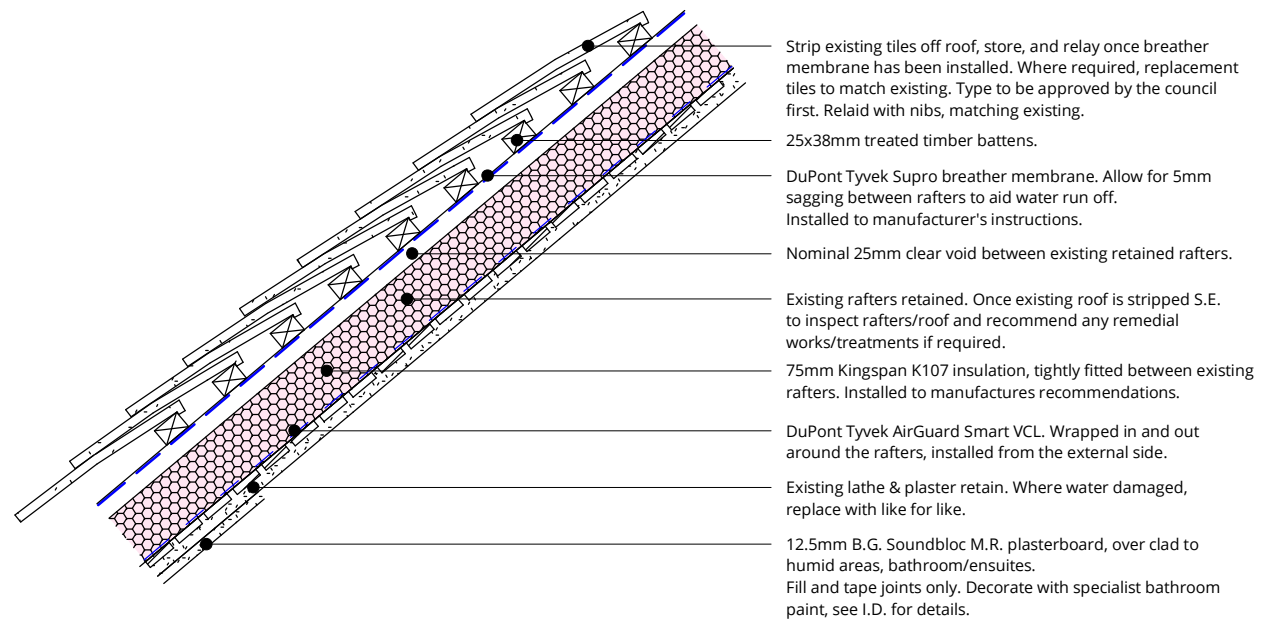


**Notes:**

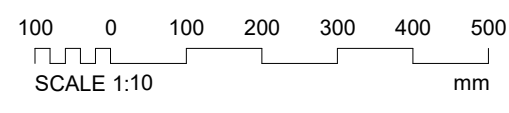


**RT-01\_Refurbished Exist. Main Pitched Roof\_0.29**

1 : 10

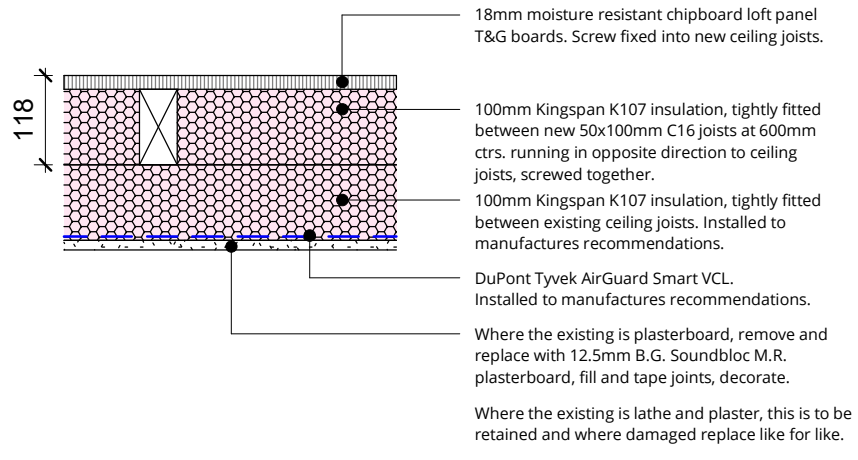

**RT-02\_Refurbished Exist. Main Pitched Roof Ceiling/Loft\_0.11**

1 : 10

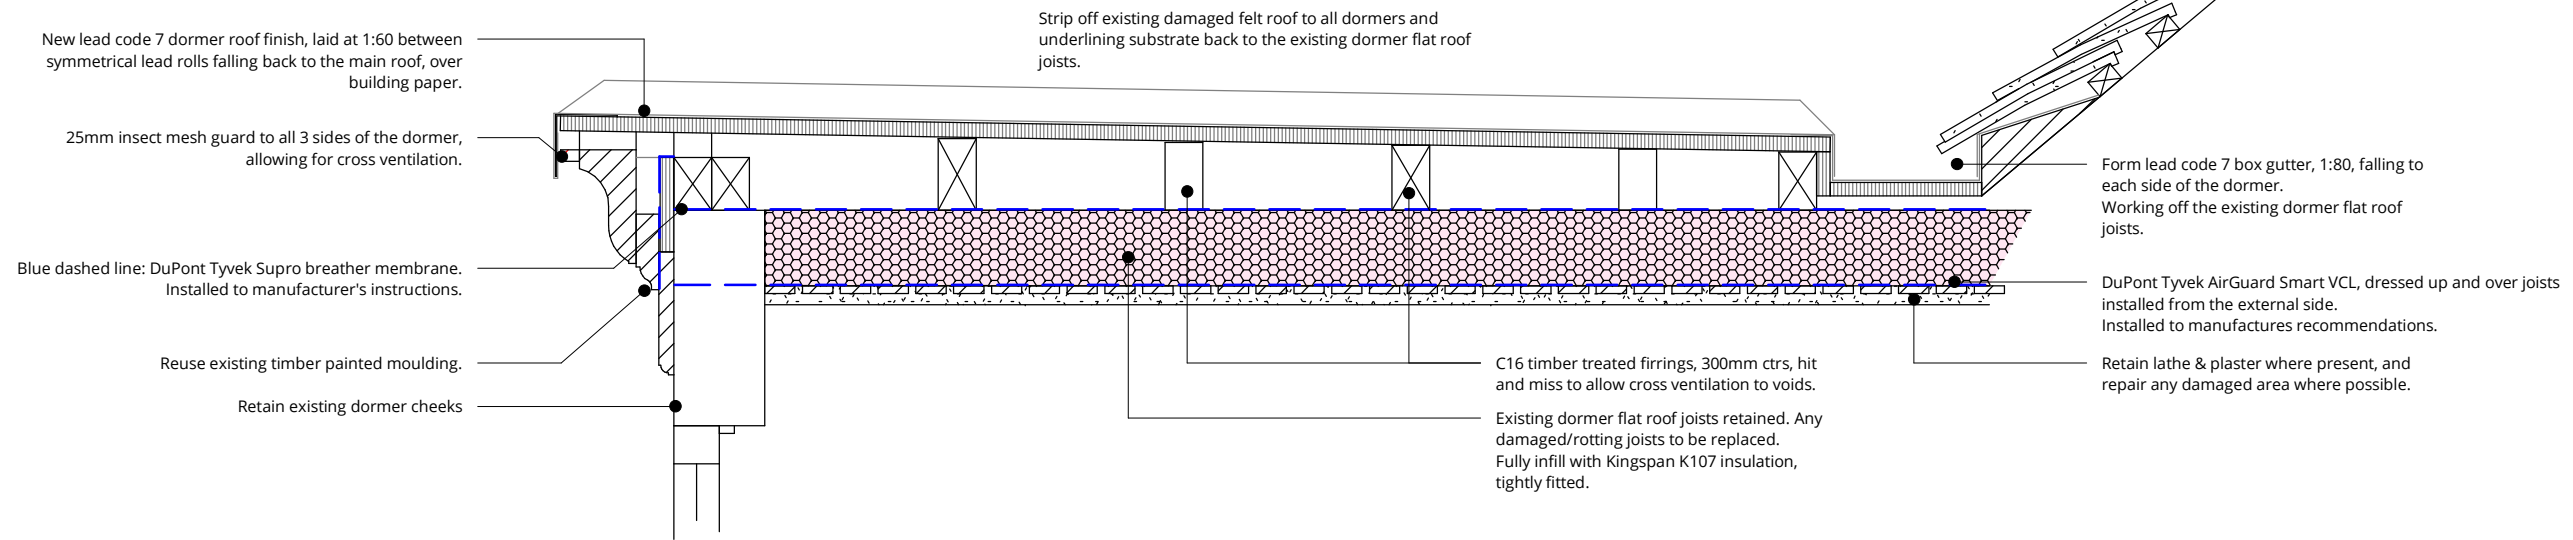

**RT-03\_Refurbished Exist. Dormer Roof**

1 : 10

Depending on the existing joists depth:  
100mm Insulation U-value 0.29  
75mm Insulation U-value 0.36

0	First Issue	240924
Rev	Description	Date



16 Lambton Place  
Notting Hill  
London W11 2SH  
t 02072293125  
f 02072293257  
e info@wolffarchitects.co.uk  
status:

**TENDER**

project: **14 Templewood Avenue, London, NW3 7XA**

drawing title:	
<b>Exist. Refurbished Roofs Types</b>	
date:	scale:
<b>07/10/24</b>	<b>1:10</b>
dwg no:	rev no:
<b>2320-TD-256</b>	<b>0</b>