


**Neighbouring Lane Cross Section**

1  
Section 1 : 50

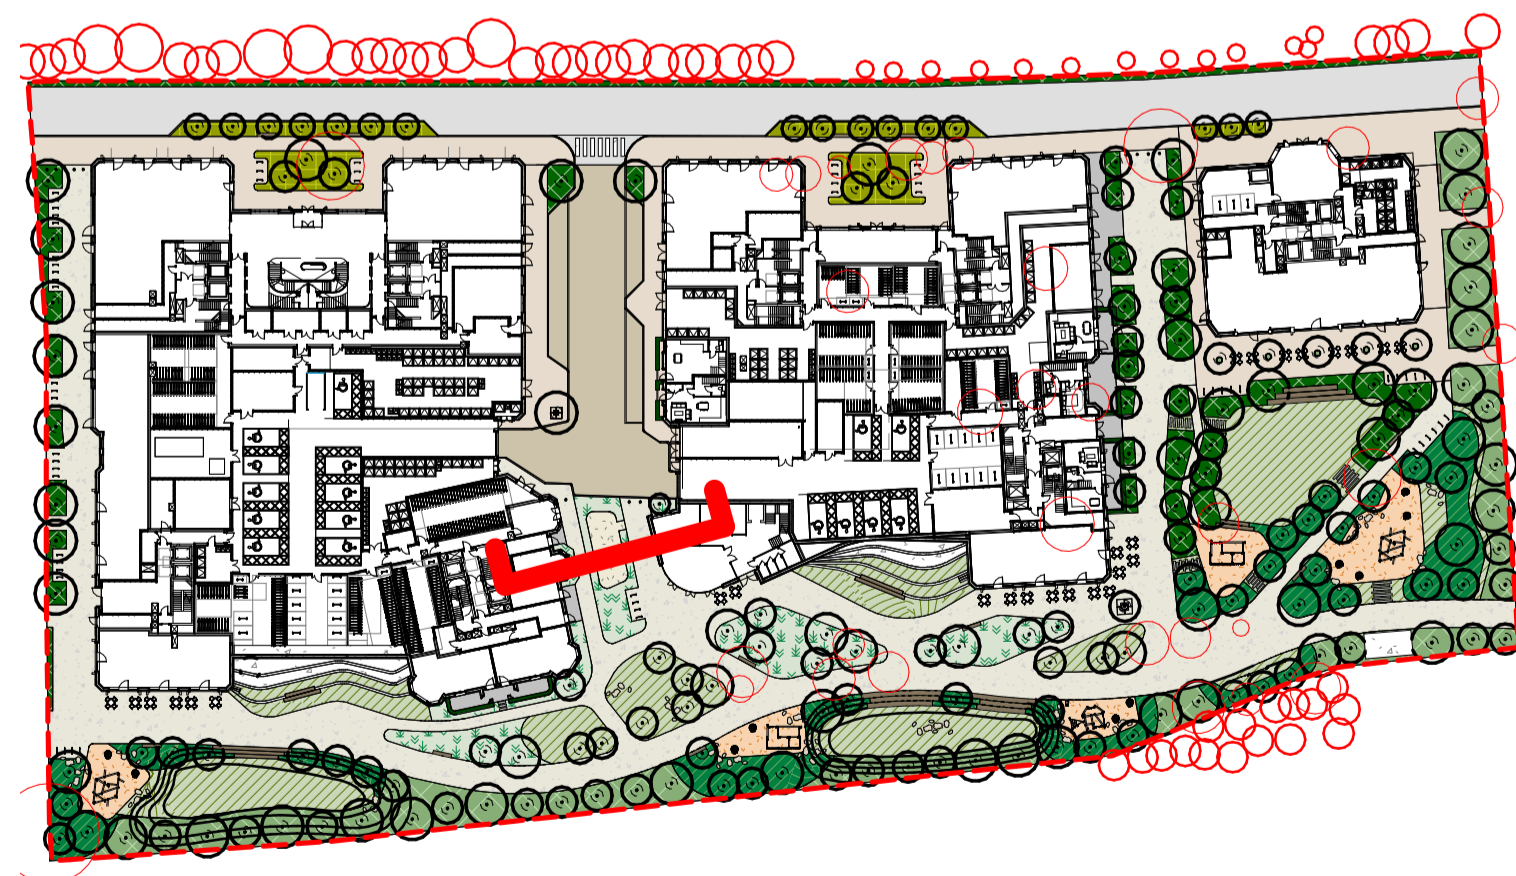

**Landscape and Public Realm Key Plan\_700001**

2  
Plan 1 : 1000

**GENERAL NOTES**  
 1. DO NOT SCALE DRAWING.  
 2. ALL SETTING OUT LEVELS AND DIMENSIONS TO BE AGREED ON SITE.  
 3. THE DIMENSIONS OF ALL MATERIALS MUST BE CHECKED ON SITE BEFORE BEING LAID OUT.  
 4. THIS DRAWING MUST BE READ WITH THE RELEVANT SPECIFICATION CLAUSES AND DETAIL DRAWINGS.  
 5. ORDER OF CONSTRUCTION AND SETTING OUT TO BE AGREED ON SITE.  
**HEALTH AND SAFETY INFORMATION**  
 REFER TO HEALTH AND SAFETY FILE.

Rev	Description	Date
P1	PLANNING APPLICATION - DRAFT	25.01.30

**CLIENT**  
 LANDSEC  
 Land Securities  
 100 Victoria Street  
 London  
 SW1E 5JL

**CONSULTANT**  
**TOWNSHEND**   
 LANDSCAPE ARCHITECTS  
 Northumberland House 303-306 High Holborn | London WC1V 7JZ  
 E-mail: tia@townshendia.com  
 Telephone: 020 7729 9333

**PROJECT**  
 FINCHLEY ROAD  
**TITLE**  
 Neighbouring Lane Cross Section

**PROJECT NUMBER**  
 818  
**SCALE (@ A1)**  
 As indicated

**STAGE**  
 Stage 2  
**SUITABILITY**  
 S1 - Fit for coordination

**DATE**  
 25.01.30  
**DRAWN BY** AM  
**CHECKED BY** CE

**PLANNING**  
**DRAWING NUMBER**  
 TOWN818(02)700001  
**REV**  
 P1