


1 Blackburn Road Sections A
Section 1 : 50

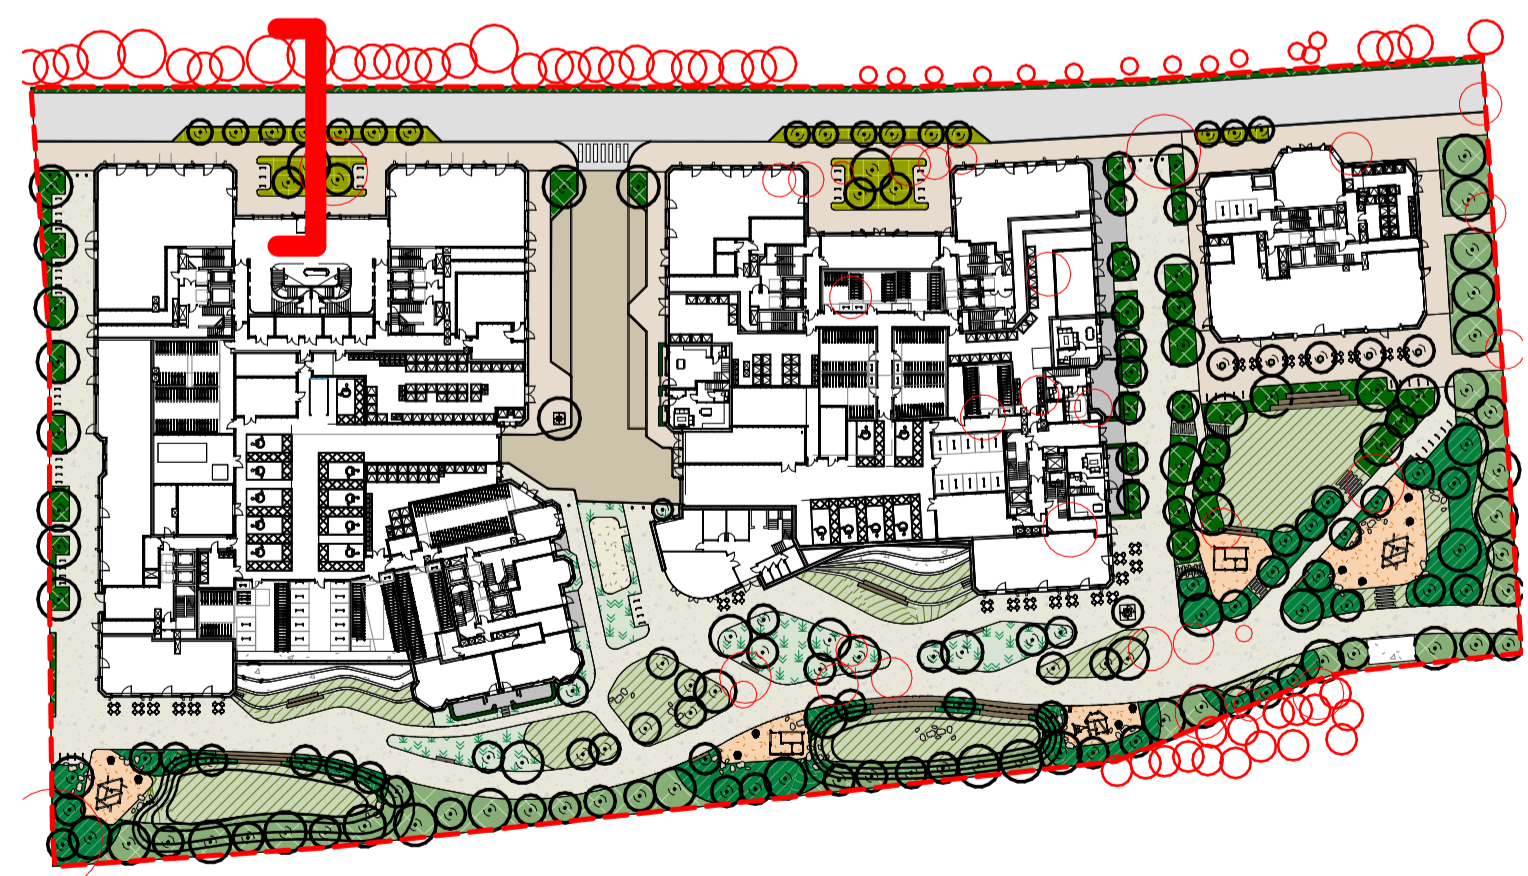

2 Landscape and Public Realm Key Plan
Plan 1 : 1000

GENERAL NOTES	Rev	Description	Date	CLIENT	CONSULTANT	PROJECT	PROJECT NUMBER	STAGE	DATE	PLANNING		
1. DO NOT SCALE DRAWING. 2. ALL SETTING OUT, LEVELS AND DIMENSIONS TO BE AGREED ON SITE. 3. THE DIMENSIONS OF ALL MATERIALS MUST BE CHECKED ON SITE BEFORE BEING LAID OUT. 4. THIS DRAWING MUST BE READ WITH THE RELEVANT SPECIFICATION CLAUSES AND DETAIL DRAWINGS. 5. ORDER OF CONSTRUCTION AND SETTING OUT TO BE AGREED ON SITE.	P1	PLANNING APPLICATION - DRAFT	25.01.30	LANDSEC	TOWNSHEND LANDSCAPEARCHITECTS	FINCHLEY ROAD	818	Stage 2	25.01.30			
HEALTH AND SAFETY INFORMATION REFER TO HEALTH AND SAFETY FILE.				Land Securities 100 Victoria Street London SW1E 5JL	Northumberland House 303-306 High Holborn London WC1V 7JZ E-mail: tia@townshendia.com Telephone: 020 7729 9333	Blackburn Road Sections A	SCALE (@ A1) As indicated	SUITABILITY S1 - Fit for coordination	DRAWN BY: AM CHECKED BY: CE	DRAWING NUMBER TOWN818(02)700000	REV P1	