


Linear park section 03

Section 1 : 50

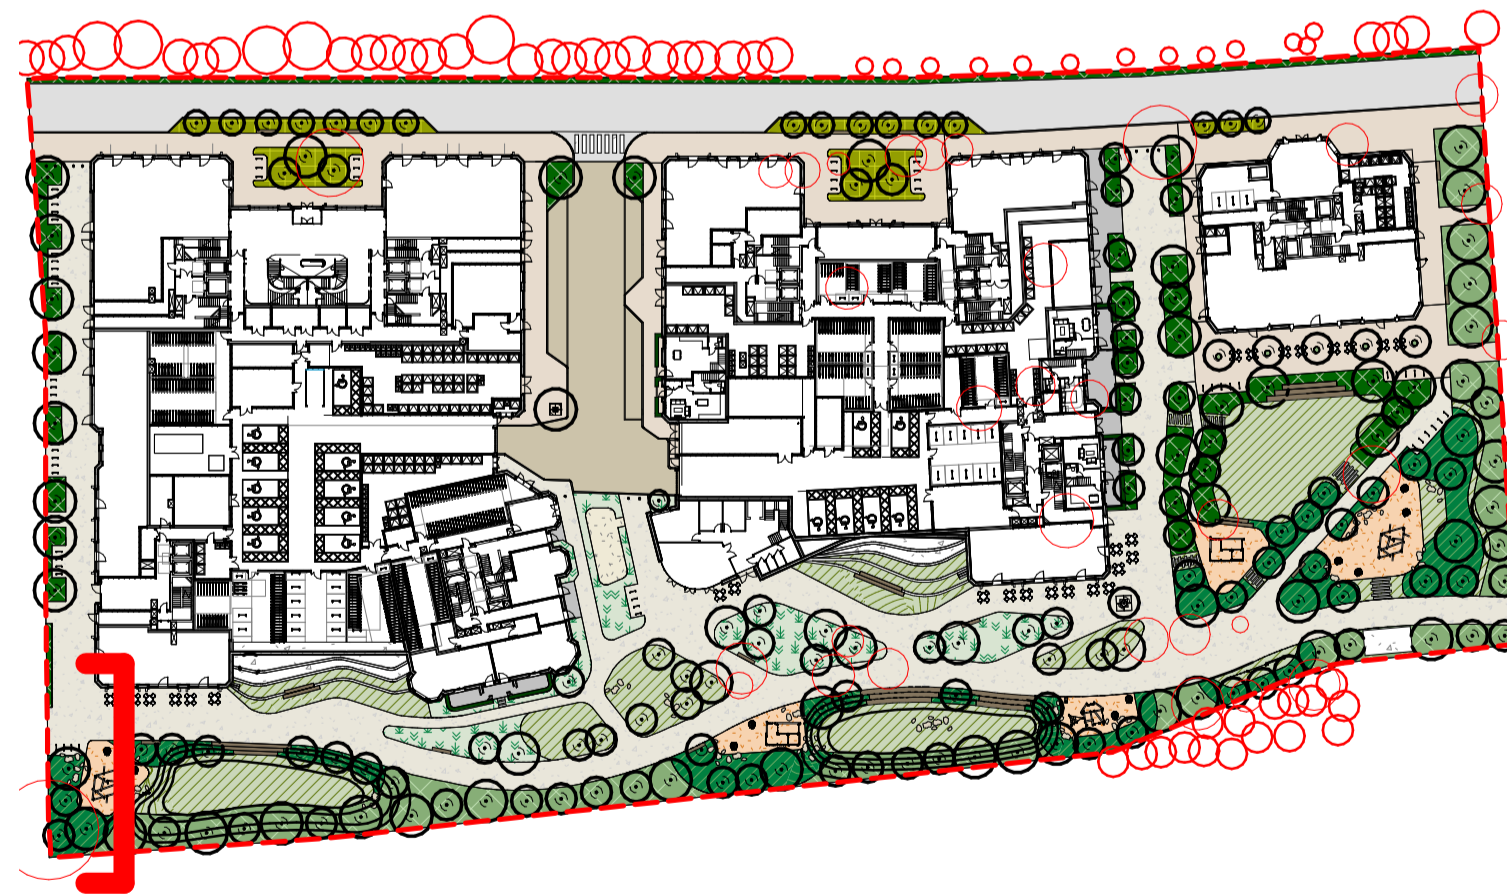

Landscape and Public Realm Key Plan_700004

Plan 1 : 1000

GENERAL NOTES

1. DO NOT SCALE DRAWING.
2. ALL SETTING OUT, LEVELS AND DIMENSIONS TO BE AGREED ON SITE.
3. THE DIMENSIONS OF ALL MATERIALS MUST BE CHECKED ON SITE BEFORE BEING LAID OUT.
4. THIS DRAWING MUST BE READ WITH THE RELEVANT SPECIFICATION CLAUSES AND DETAIL DRAWINGS.
5. ORDER OF CONSTRUCTION AND SETTING OUT TO BE AGREED ON SITE.

HEALTH AND SAFETY INFORMATION

REFER TO HEALTH AND SAFETY FILE.

Rev	Description	Date
P1	PLANNING APPLICATION - DRAFT	25.01.30

CLIENT

LANDSEC

Land Securities
100 Victoria Street
London
SW1E 5JL

CONSULTANT

TOWNSHEND 
LANDSCAPEARCHITECTS

Northumberland House 303-306 High Holborn | London WC1V 7JZ
E-mail: tia@townshendia.com
Telephone: 020 7729 9333

PROJECT

FINCHLEY ROAD

TITLE

Linear park section 03

PROJECT NUMBER

818

SCALE (@ A1)

As indicated

STAGE

Stage 2

SUITABILITY

S1 - Fit for coordination

DATE

25.01.30

DRAWN BY

AM

CHECKED BY

CE

DRAWING NUMBER

TOWN818(02)700004

REV

P1

PLANNING