


DATUM = +0.000

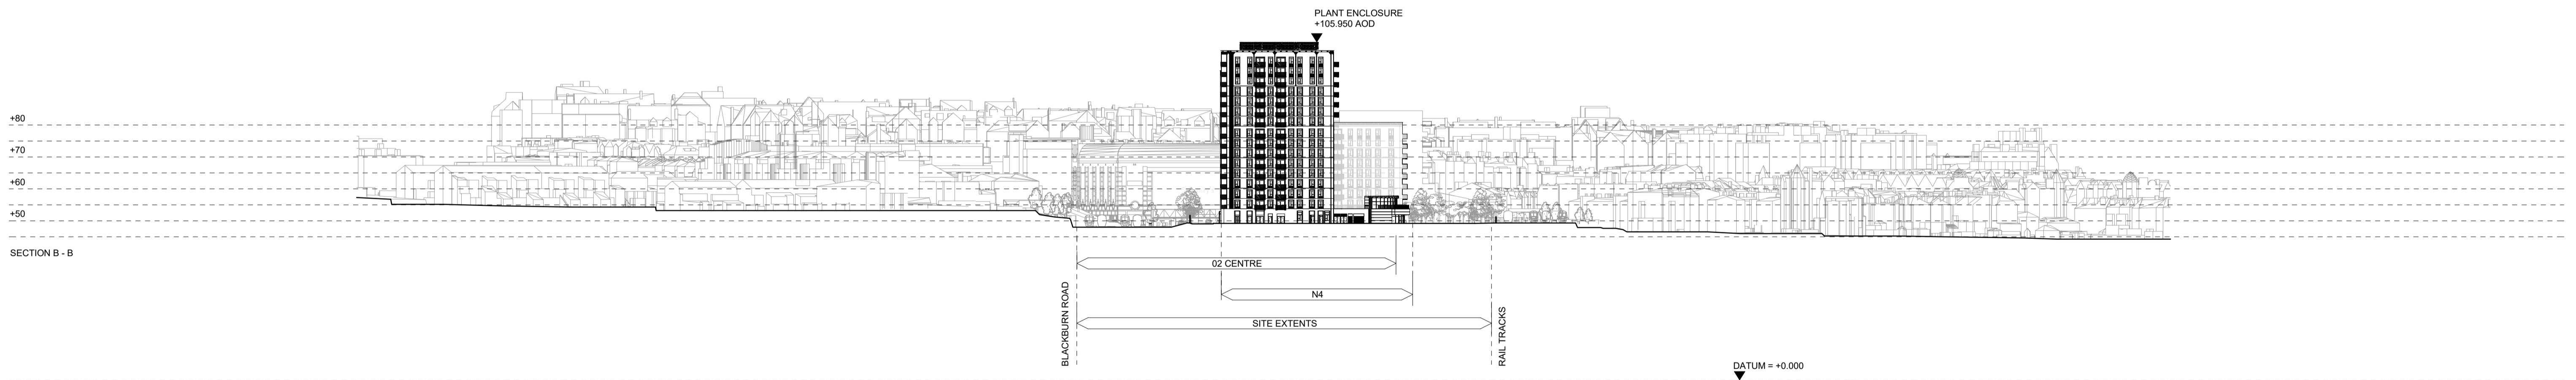



DATUM = +0.000

**Disclaimer:**  
 - Do not scale from this drawing.  
 - Discrepancies must be reported immediately to the Architect before proceeding.  
 - Only figured dimensions are to be used.  
 - Check all dimensions on site before fabrication or setting out.  
 - This document is copyright and may not be reproduced without permission of the owner.

Rev: P1 Notes: Planning Date: 31.01.2025 Dwn: DH Iss: SM

Purpose of Issue: **PLANNING**  
 1:1000@A1  
 0 20 40 100 m

Key / Location:

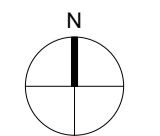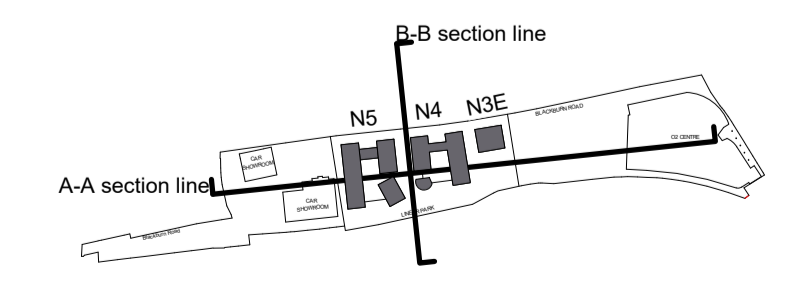

# GRID

GRID Architects  
 128 Southwark Street,  
 London SE1 0SW  
 +44 (0) 20 7593 3260  
 info@gridarchitects.co.uk  
 www.gridarchitects.co.uk

Client:  
 LS (Finchley Road) Limited

Project Name  
 O2 Finchley Road Detail Element  
 255 Finchley Rd, London NW3 6LU

Drawing Title:  
 Proposed Site Section A-A & B-B

Drawn by:  
 DH Issued by:  
 SM

GRID Project No:  
 22036 Scale @A1:  
 1 : 1000

Drawing No: 4602\_001-GRD-00-100L-DR-A-PL000015 Revision:  
 P1  
Proj. Auth. Zone Lvl Type Desc. Dwg No.