


 Disclaimer: Do not scale from this drawing. Discrepancies must be reported immediately to the Architect before proceeding. Only figured dimensions are to be used. Check all dimensions on site before fabrication or setting out. This document is copyright and may not be reproduced without permission of the owner. 	Notes: Planning	Date: 31.01.2025	Dwn:		
			DH	SM	Planning Application Bou Homebase (demolished)

0 25 50

1:1250@ A1 ______ 125 m

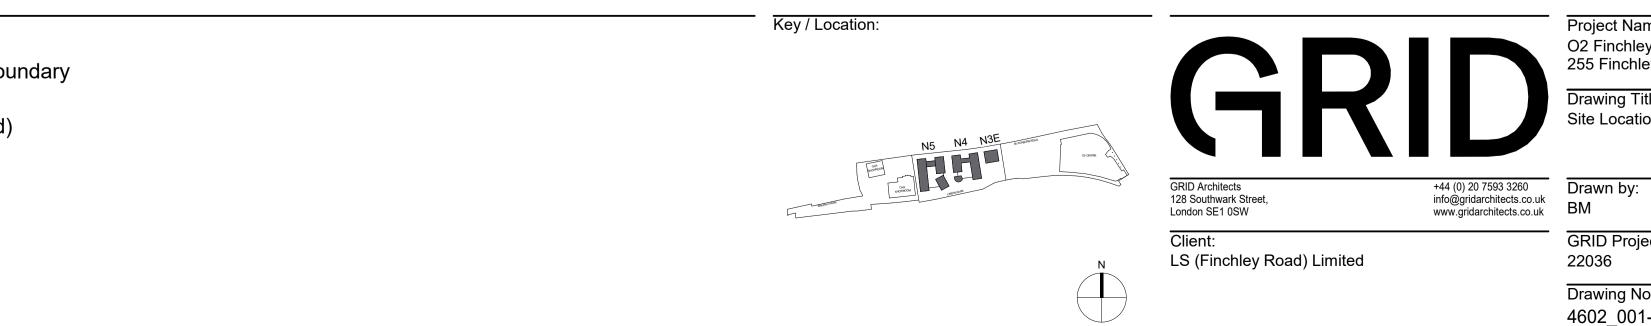

GRID Project No: 22036

Drawing Title: Site Location Plan

lssued by: SM

1:1250

Scale @A1:

Drawing No: Revision: 4602_001-GRD-00-100L-DR-A-PL000009 P1 Proj. Lvl Type Disc. Dwg No.

Project Name O2 Finchley Road Detail Element 255 Finchley Rd, London NW3 6LU