




PROPOSED SECTION B - B 1:100

HIDDEN, RECESSED ROOF ENCLOSURES SHOWN SET BETWEEN APPROVED PARTYWALLS

REV D 03/02/2025 HIDDEN, RECESSED ROOF ENCLOSURES SHOWN
SET BETWEEN APPROVED PARTYWALLS
KEY PLAN ADJUSTED TO REFLECT
OWNERSHIP
HOUSE ENTRANCES AND
FENESTRATION AMENDED

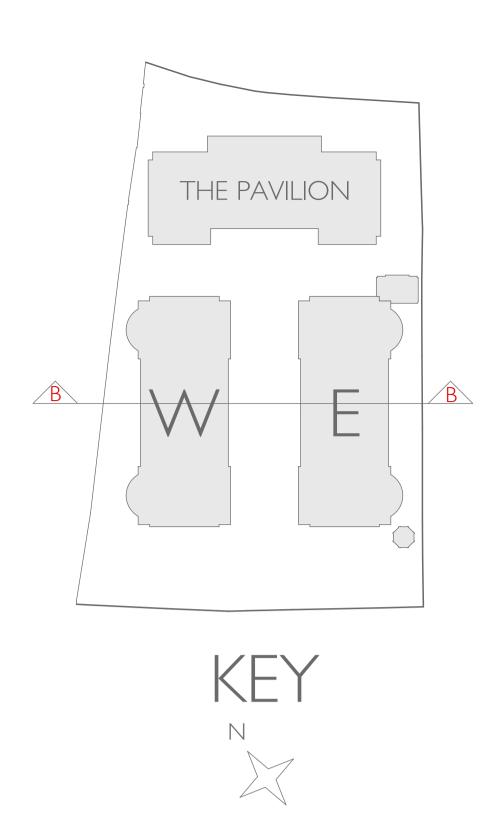

PLANNING



<u>www.domvslondon.com</u>

PROJECT: AVENUE GARDENS

TITLE: PROPOSED SECTION B - B

- 12 UNIT SCHEME

Date: APRIL 2022

Scale: 1:100 @ A1

Drawn: SDK

DRAWING NUMBER: 208-291D