


OutlinePlot N3 Maximum Parameter

OUTLINE PLOT-N3

Parapet
+90.750 AOD

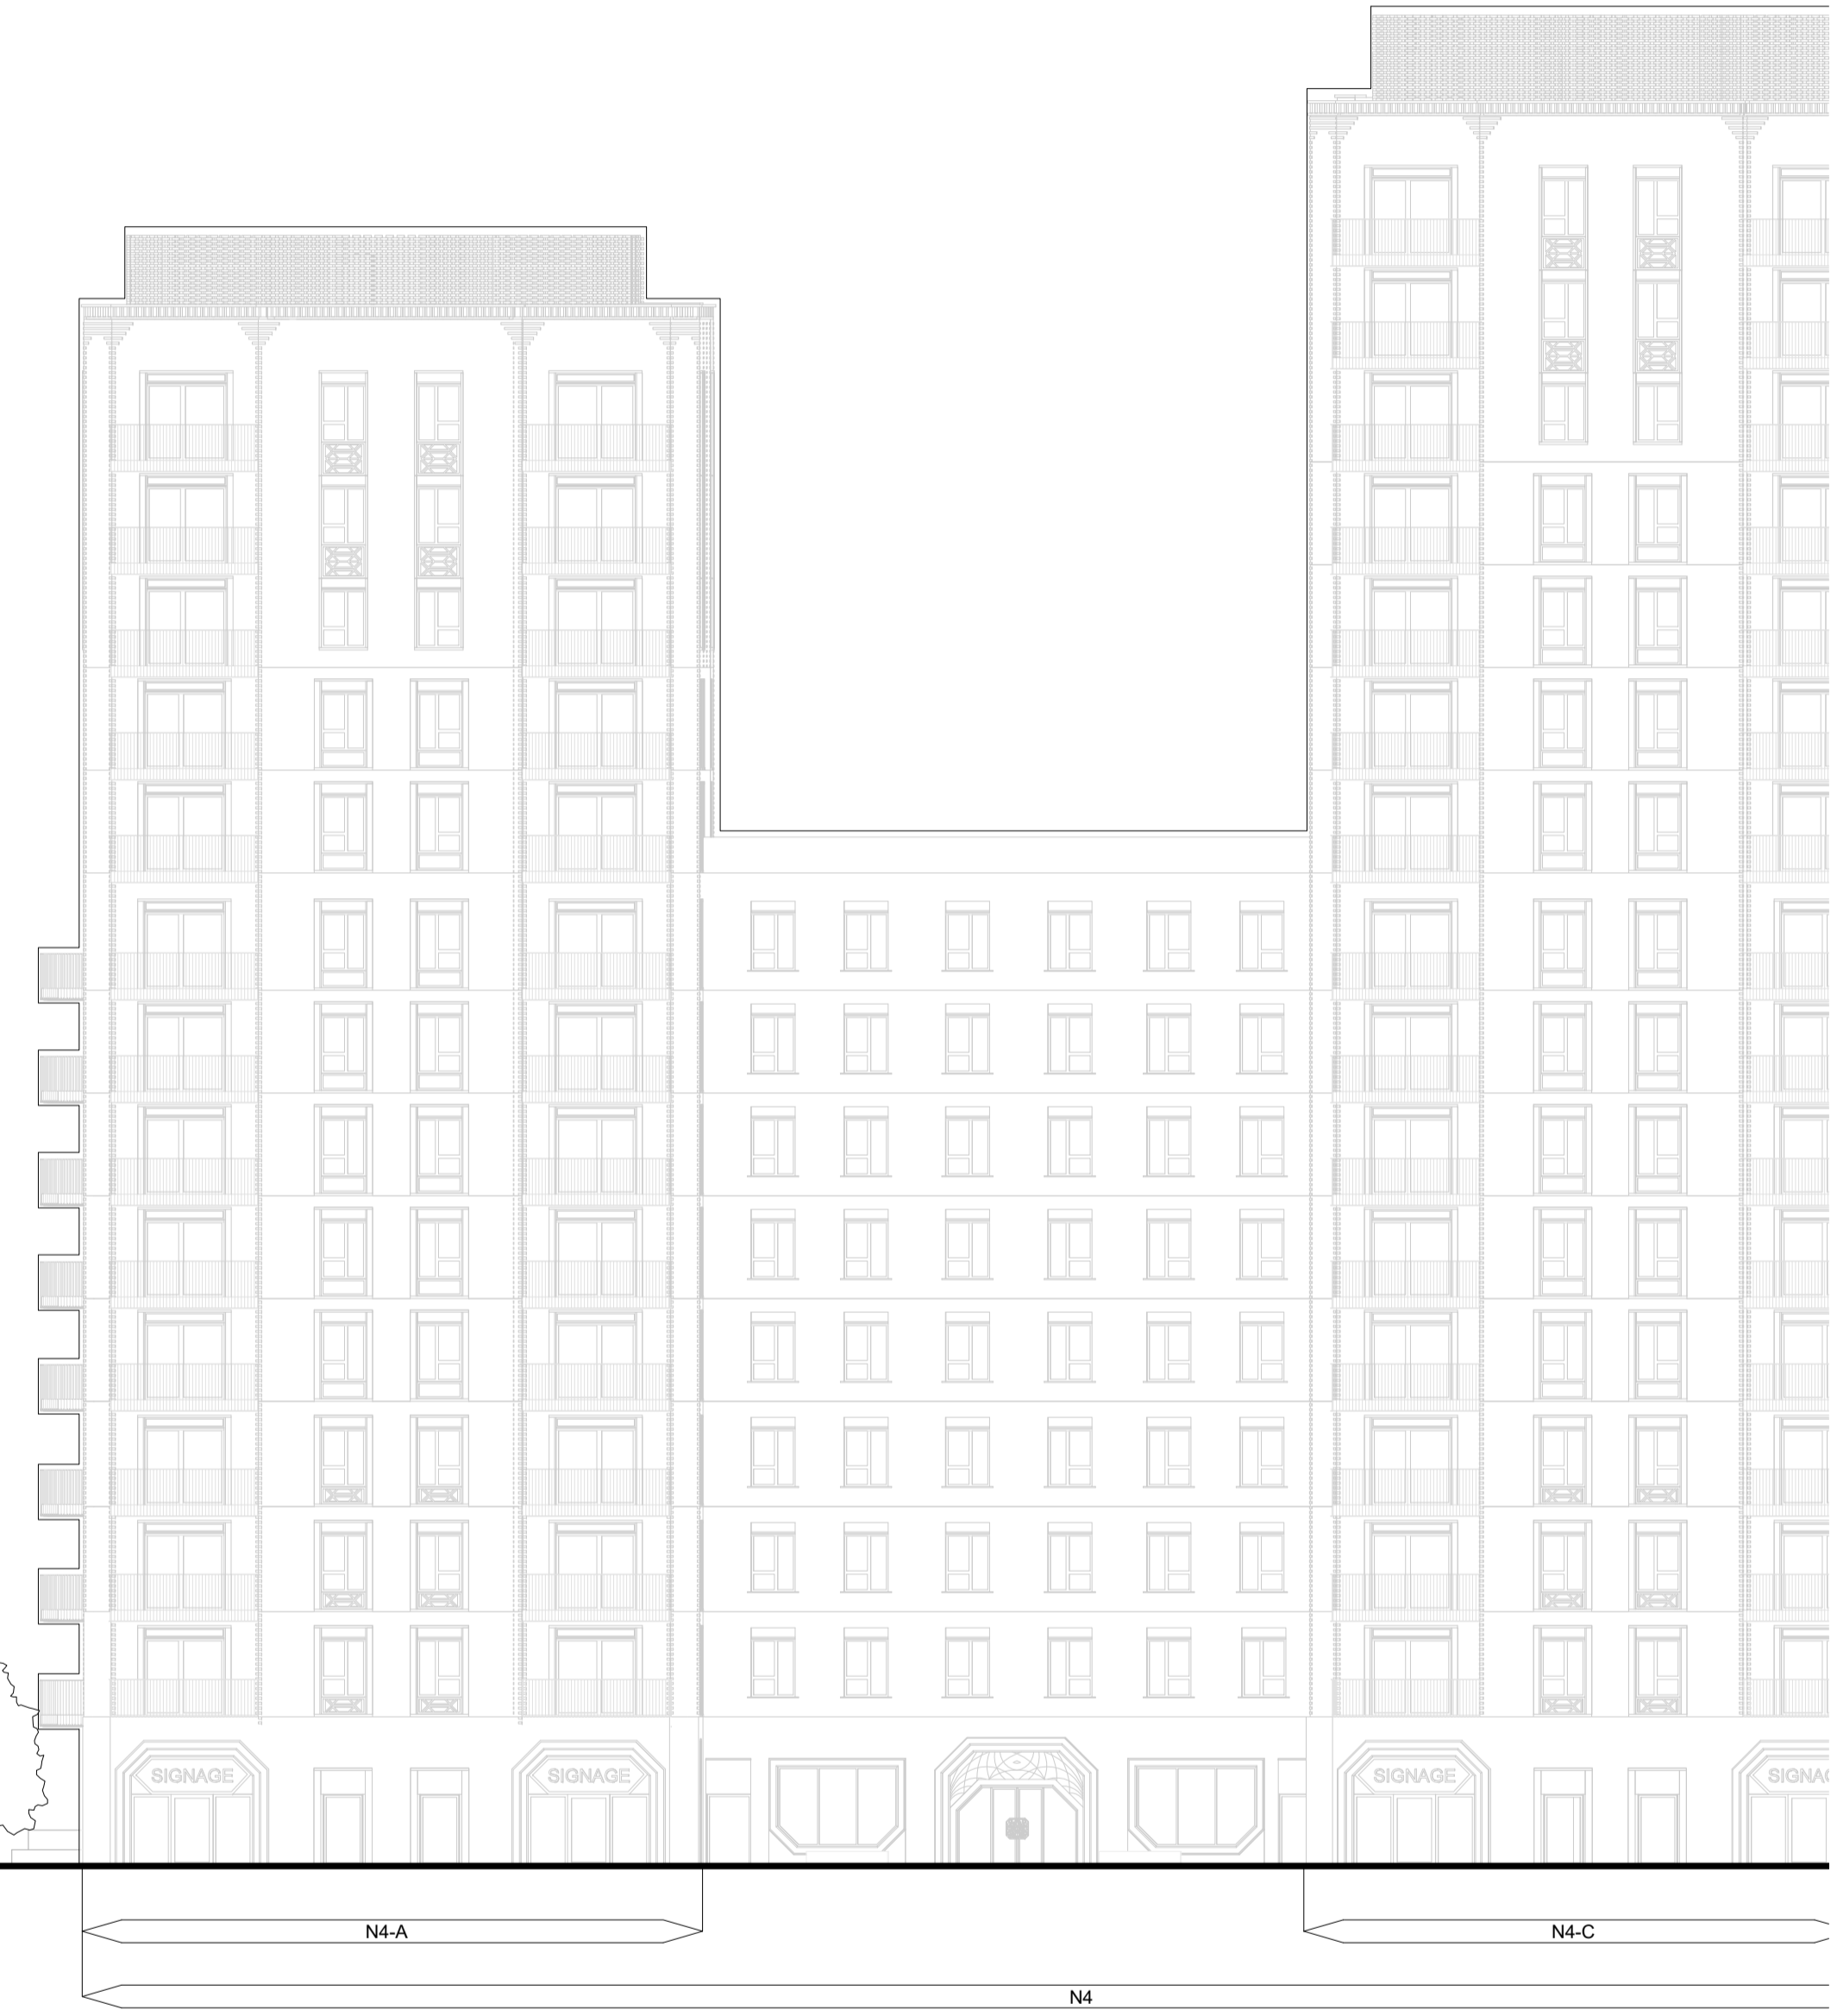


Disclaimer:
- Do not scale from this drawing.
- Discrepancies must be reported immediately to the Architect before proceeding.
- Only figured dimensions are to be used.
- Check all dimensions on site before fabrication or setting out.
- This document is copyright and may not be reproduced without permission of the owner.

Rev: P1 Notes: Planning Date: 31.01.2025 Dwn: DH Iss: SM

- 1 Brick Type 1
- 2 Brick Type 2
- 3 Stitch Brick Pattern
- 4 Textured Brickwork
- 5 Metalwork
- 6 Window/Door
- 7 Plant Enclosure
- 8 Glazed Balustrade
- 9 Window Panel
- 10 GF Feature Entrance
- 11 Brick Type 3
- 12 Brick Type 4

Key / Location:

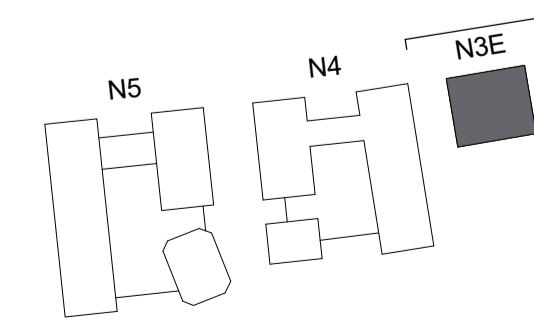

GRID

GRID Architects
128 Southwark Street,
London SE1 0SW

+44 (0) 20 7593 3260
info@gridarchitects.co.uk
www.gridarchitects.co.uk

Client:
LS (Finchley Road) Limited

Project Name
O2 Finchley Road Detail Element
255 Finchley Rd, London NW3 6LU

Drawing Title:
N3E_Proposed North GA Elevation

Drawn by:
DN

Issued by:
SM

GRID Project No:
22036

Scale @A1:
1 : 200

Drawing No: 4602_001-GRD-N3E-ZZZ-DR-A-PL100300 P1
Revision: P1

Purpose of Issue:
PLANNING

1:200@A1
0 4 8 20 m