

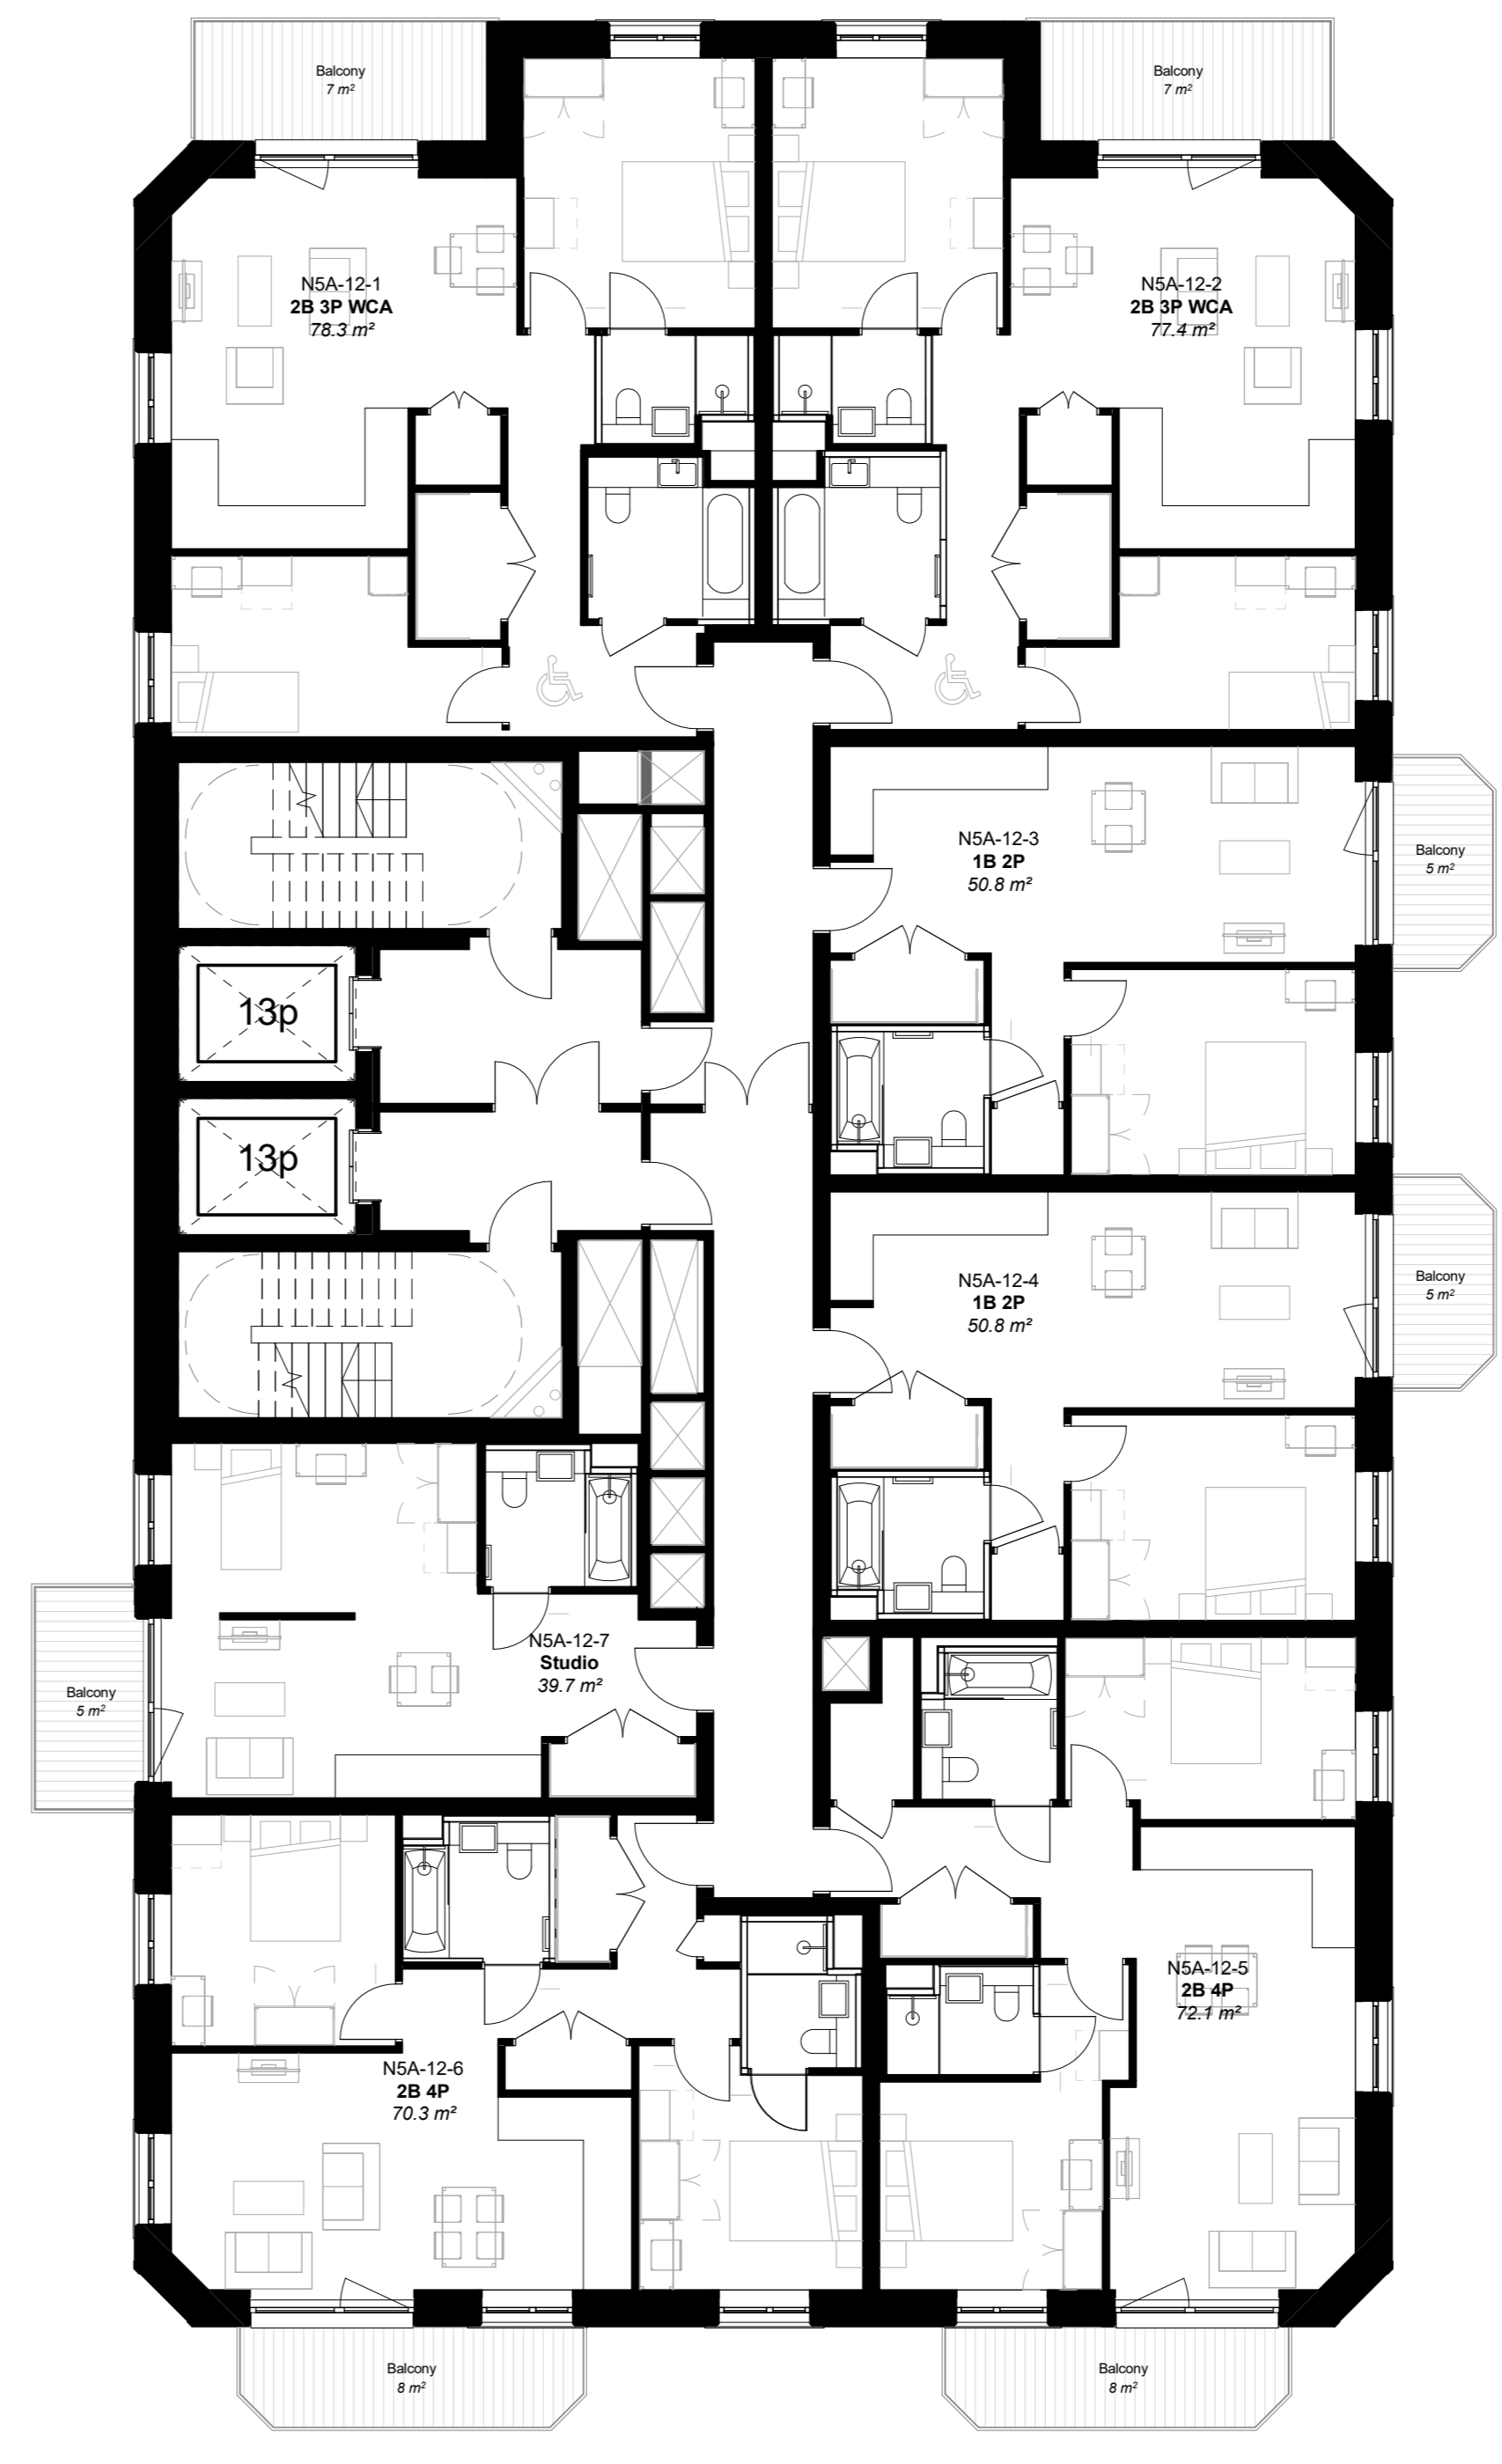


Disclaimer:
 - Do not scale from this drawing.
 - Discrepancies must be reported immediately to the Architect before proceeding.
 - Only figured dimensions are to be used.
 - Check all dimensions on site before fabrication or setting out.
 - This document is copyright and may not be reproduced without permission of the owner.



PLEASE NOTE:
 The internal layouts within the apartments, houses, ancillary spaces and commercial units will be subject to design development. Internal fittings and furniture are illustrative only. The precise locations of walls and internal doors, and the detailed layout of the bathroom and kitchen areas will be the subject of non-material changes and may vary from the internal layouts set out in these plans. These minor alterations will not affect the position and arrangement of the external doors and windows.

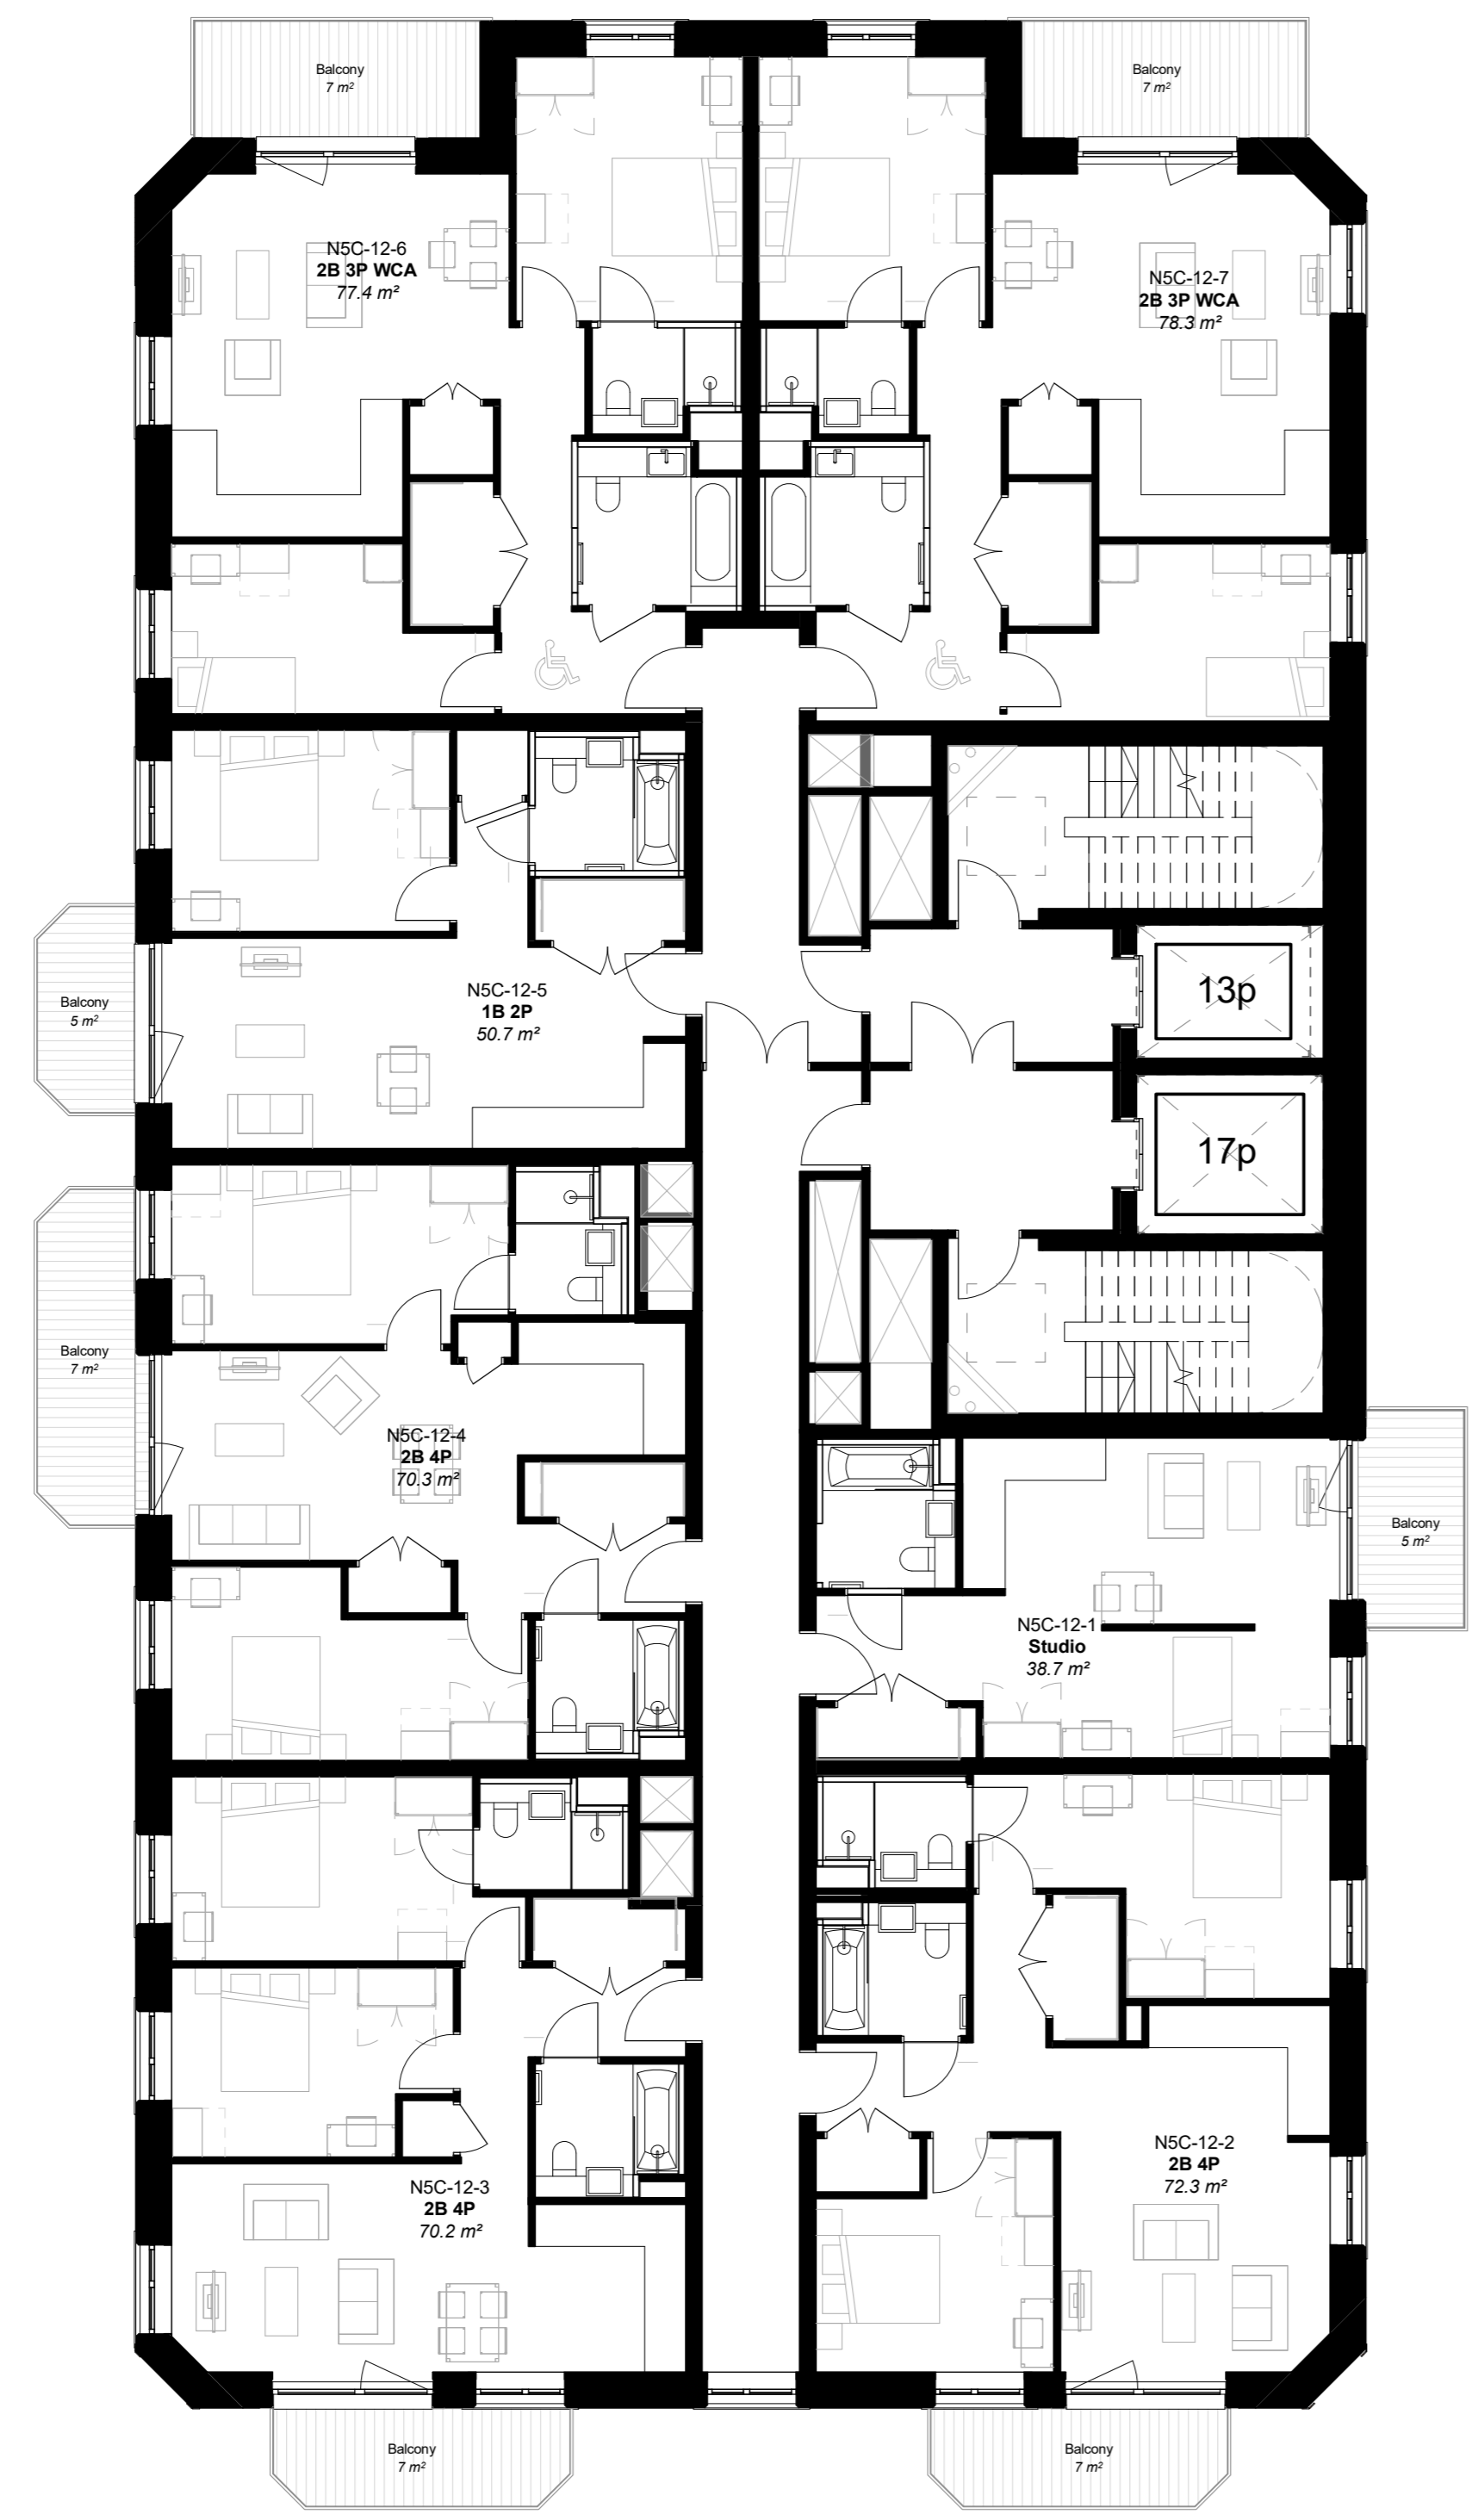

BUILDING N4C

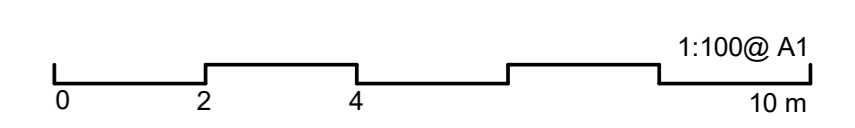

Key / Location:

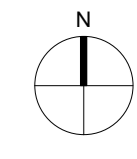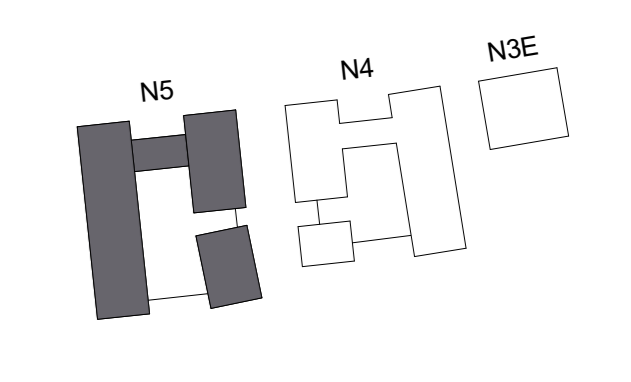

Rev: Notes: Date: Drawn: Iss: P1: Planning 31.01.2025 OH SM

Purpose of Issue:
PLANNING

GRID
 GRID Architects 448 (0) 20 7503 3200
 128 Southpark Street info@gridarchitects.co.uk
 London SE1 1SW www.gridarchitects.co.uk

Client:
 LS (Finchley Road) Limited
 Project Name
 O2 Finchley Road Detail Element
 255 Finchley Rd, London NW3 6LU
 Drawing Title:
 N5_Proposed Level 12-15 GA Plan

Drawn by: JF Issued by: SM
 GRID Project No: 22036 Scale @A0: 1 : 100
 Drawing No: 4602_001-GRD-N5Z-112L-DR-A-PL310112 P1 Rev: P1g

