

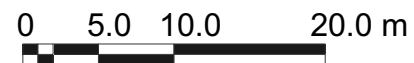


Location Plan : 1:1250

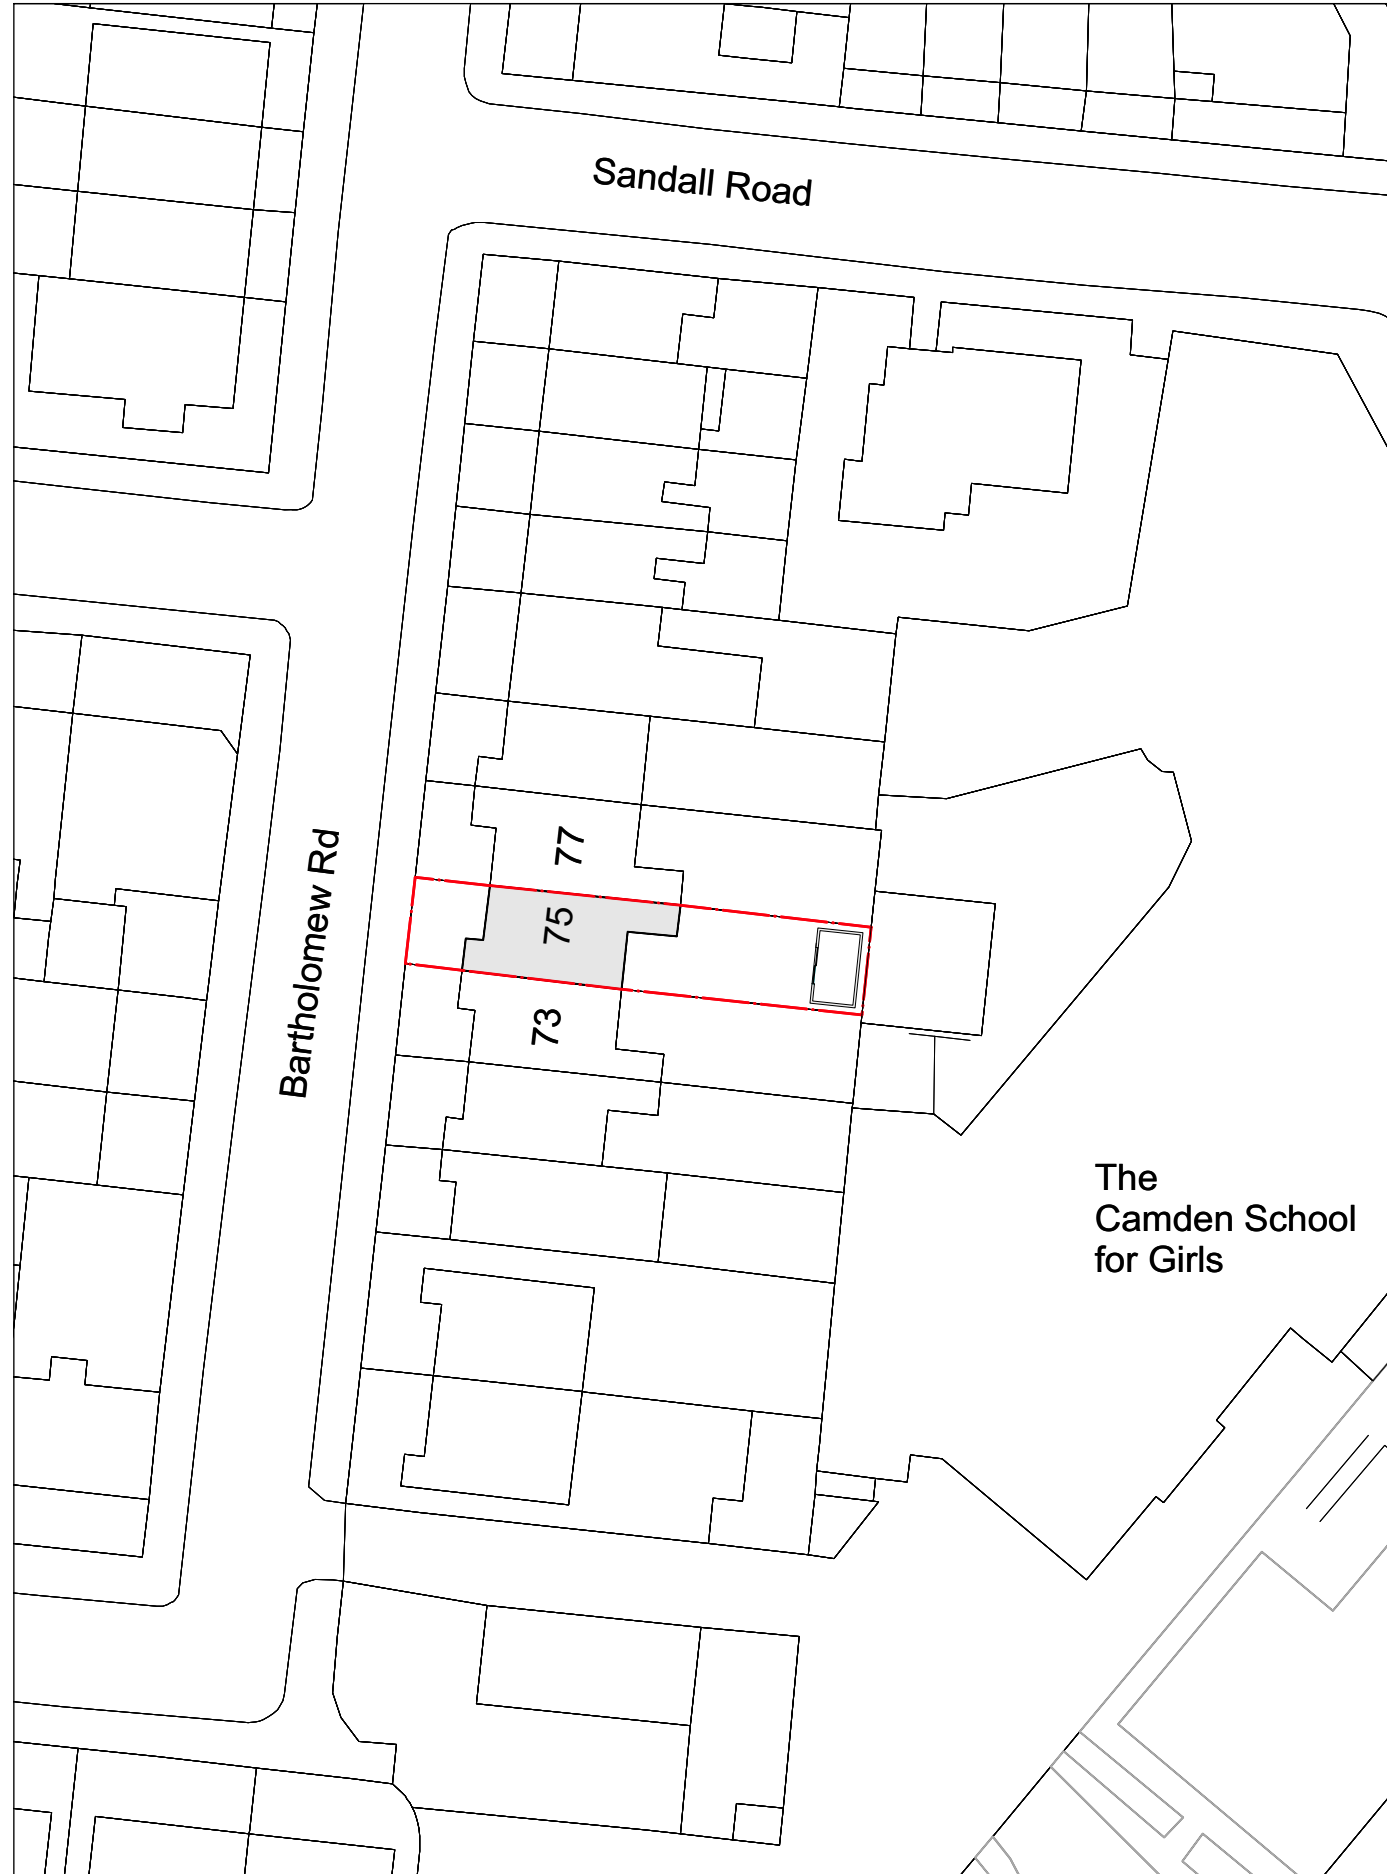

Location Plan : 1:500

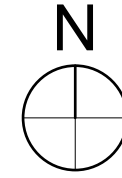

22nd January, 2025

OKOPOD

Project
Outhouse

Client
Martin Nicholls

Address
75 Bartholomew Rd,
London
NW5 2AH

Title
Location Plan

DRAWN BY
K. Dickinson

CHECKED BY
J.Home

SCALE
Varies

REVISION
0