





01 HOT TUB : EXISTING 3D LOCATION PLAN 1:100

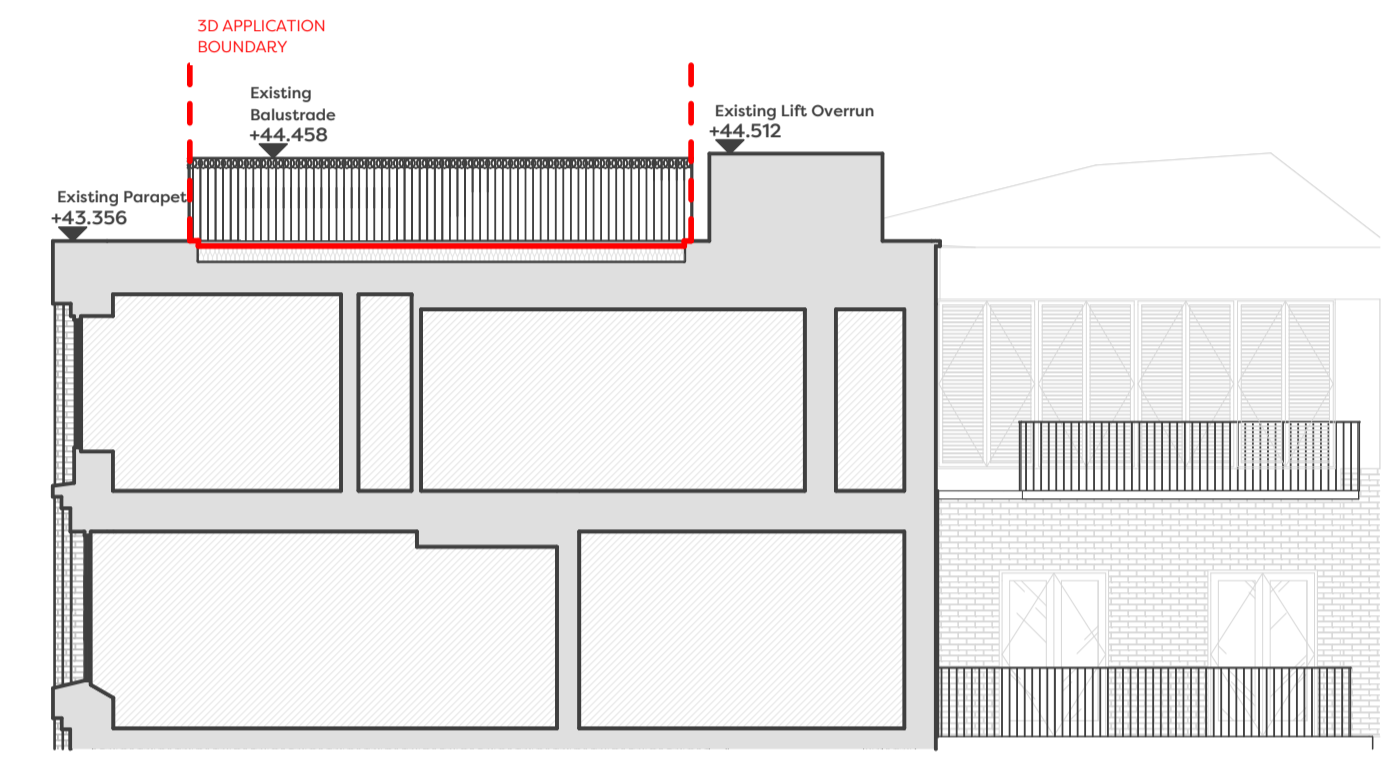

02.1 HOT TUB : EXISTING 3D LOCATION SECTION AA 1:100

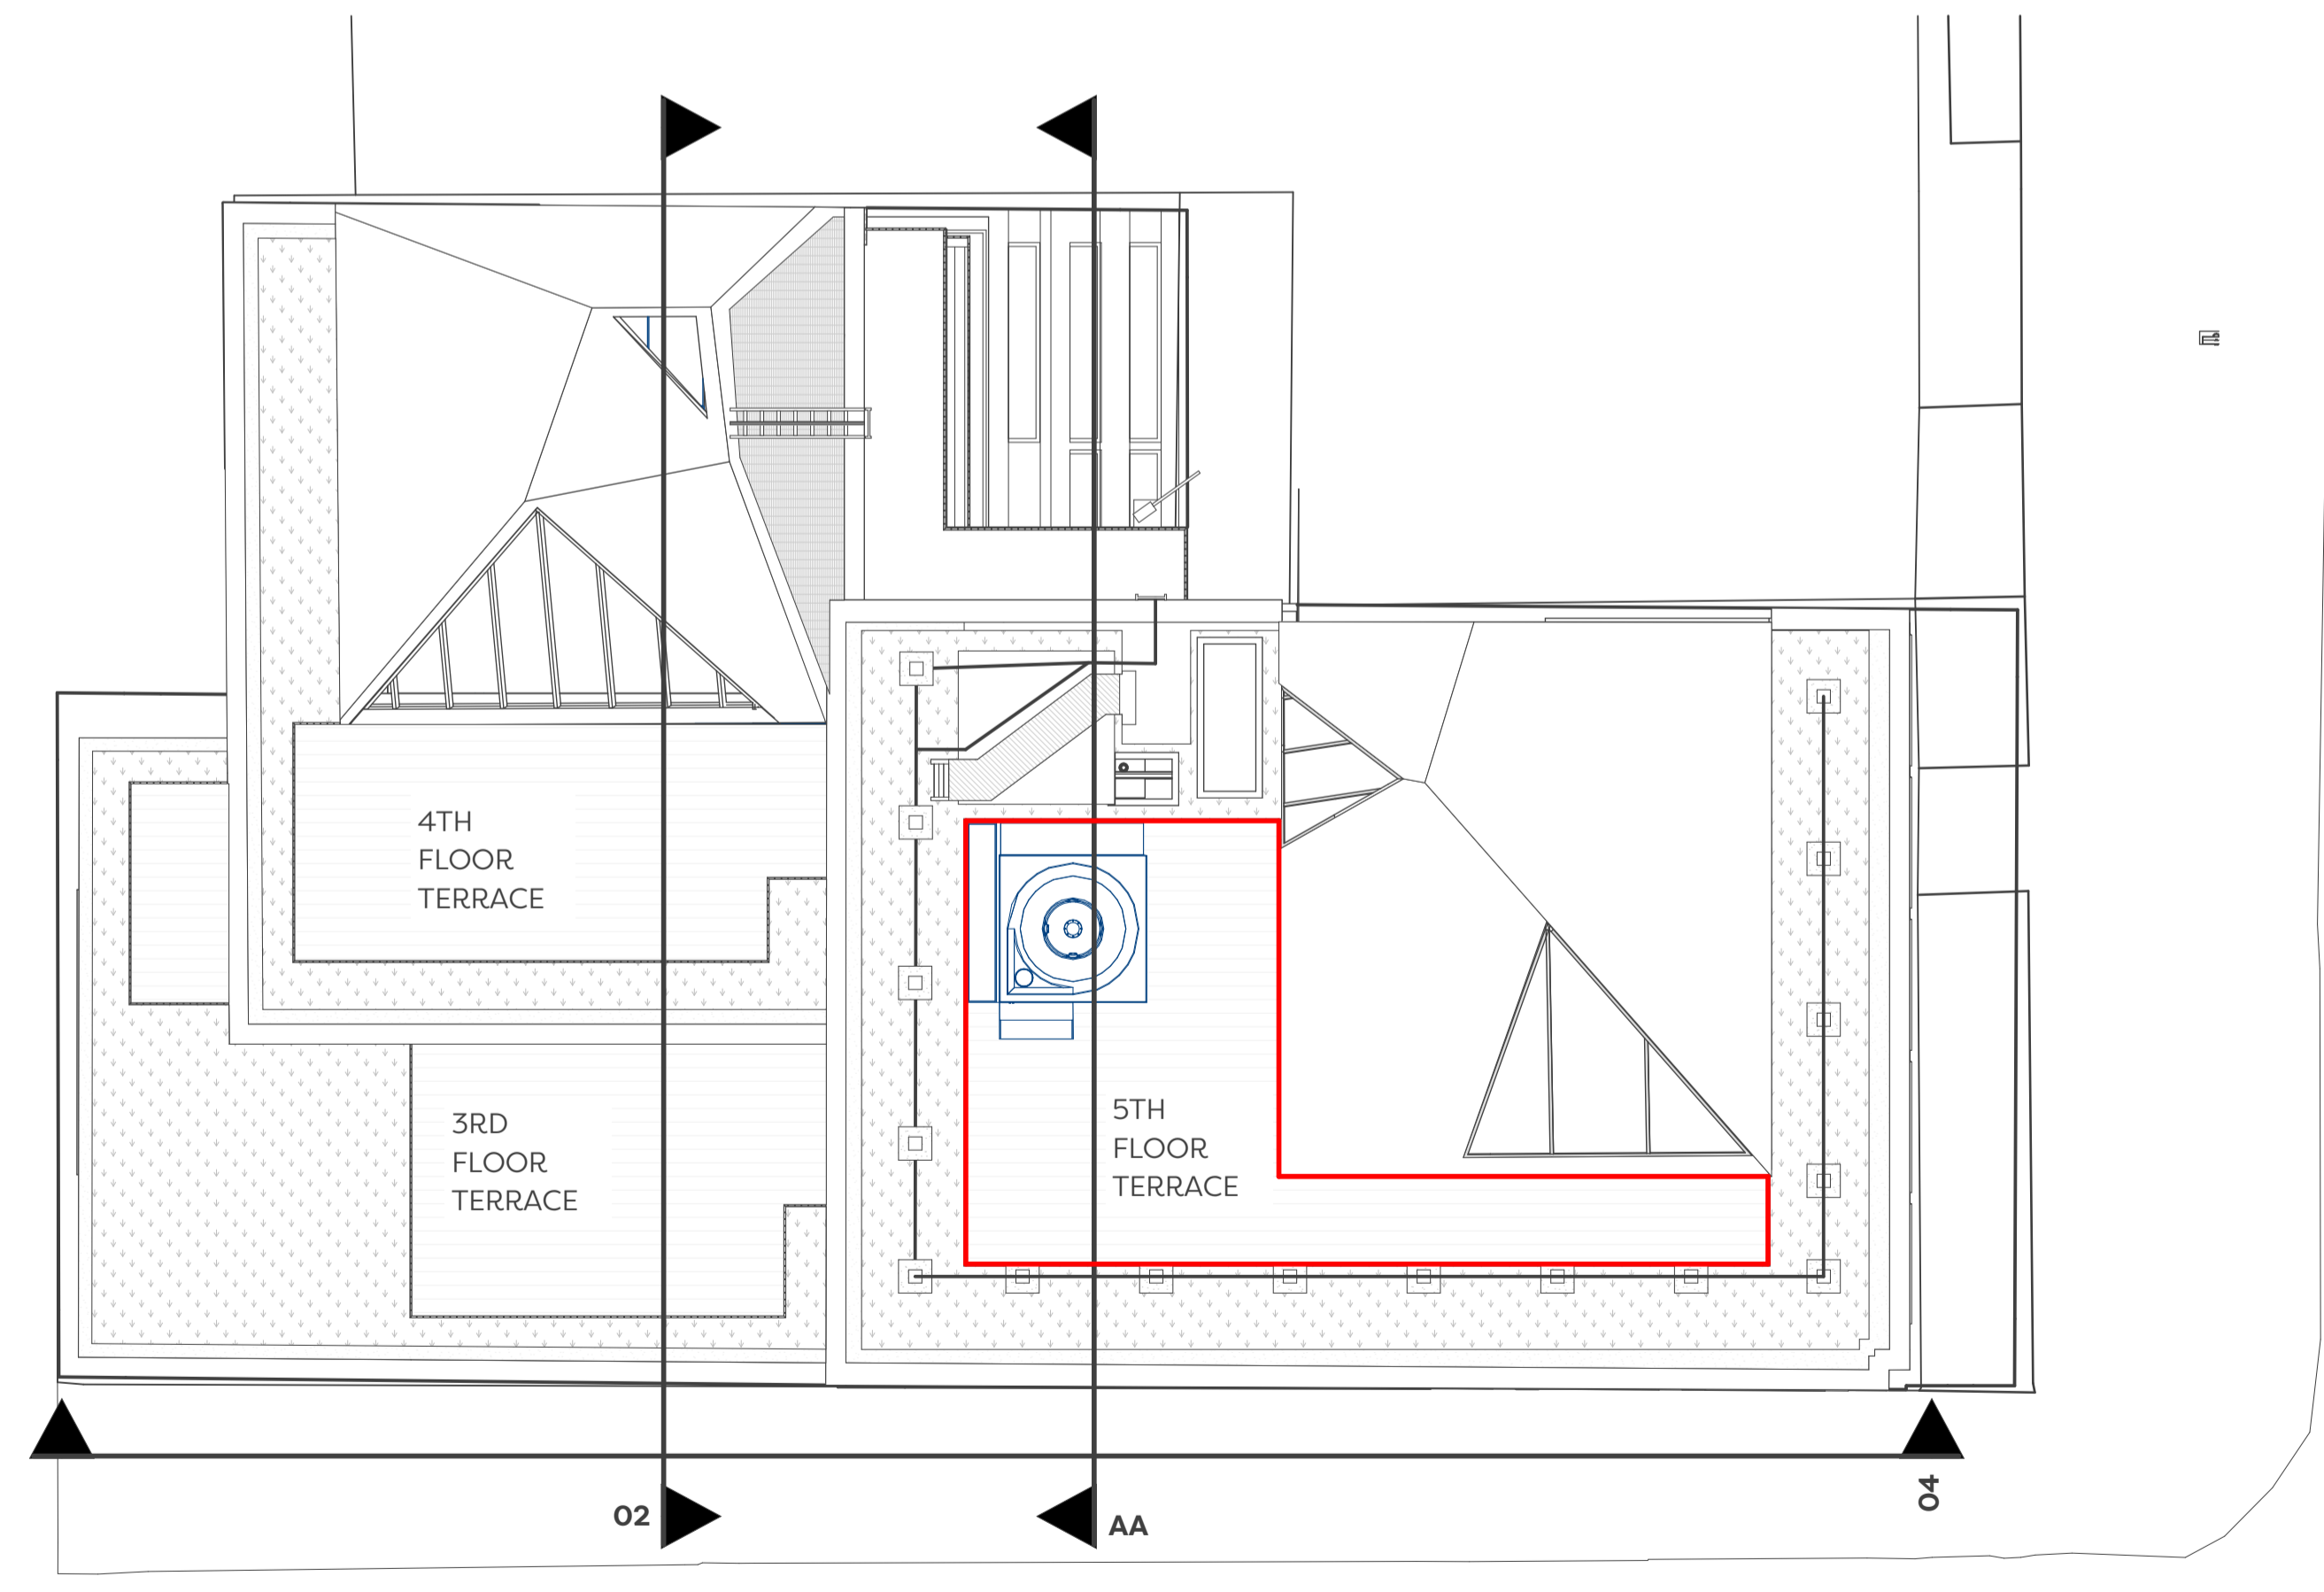

3 HOT TUB : PROPOSED 3D LOCATION PLAN 1:100

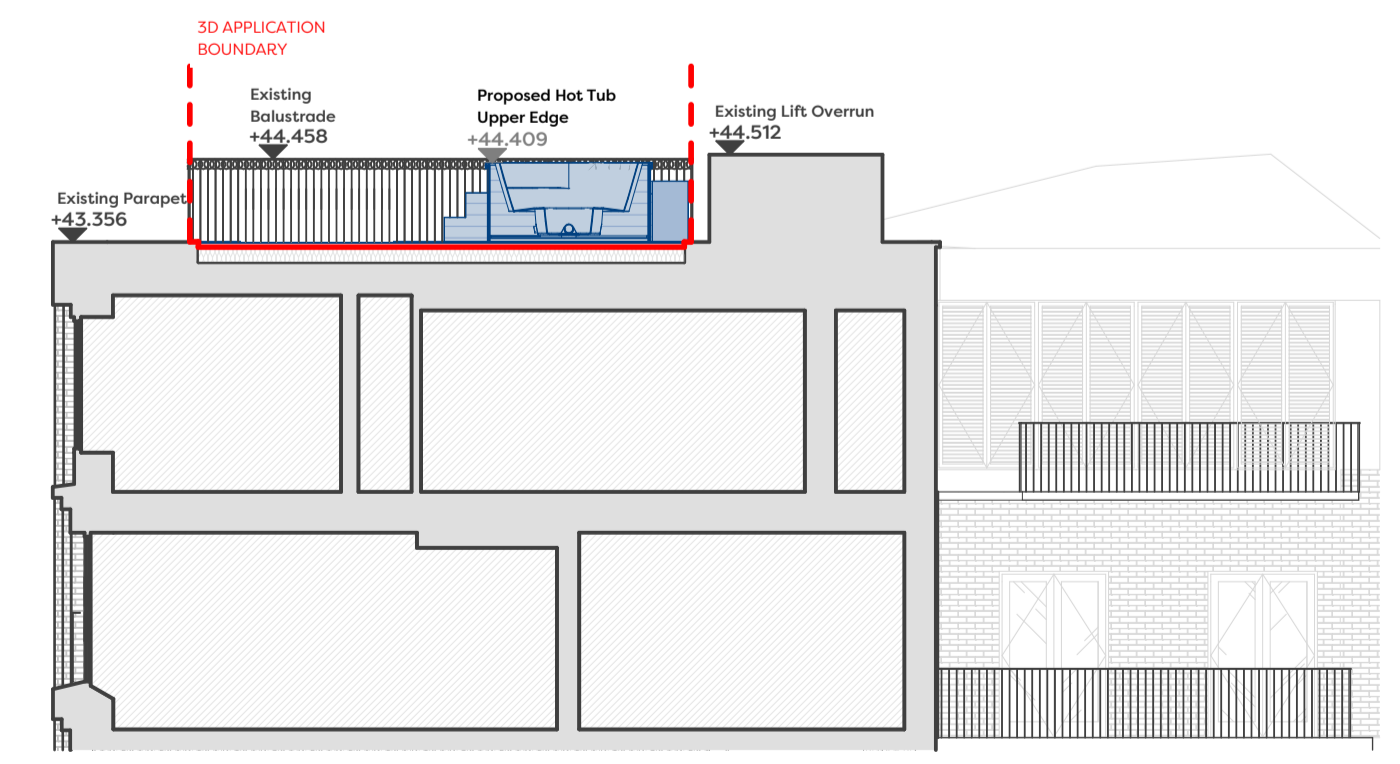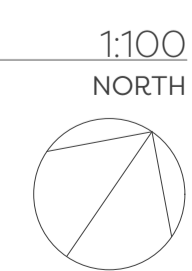

02.2 HOT TUB : PROPOSED SECTION AA 1:100



© Grafted Architects Ltd. Client to have license to work solely for the site designated, subject to terms engagement and payment of fees.
 Do not scale from this drawing. Use figured dimensions only.
IF IN DOUBT ASK! Verify all dimensions on site before commencing any work or shop drawings.
 This drawing to be read in conjunction with all relevant drawings / specification / schedules etc. which relate to this project

01 20/01/2025 HOT TUB PLANNING ISSUE LL
 REV DATE DESCRIPTION BY

PLANNING

grafted

54 Thorpe Road Walthamstow London E17 4LA www.grafted.ltd info@grafted.ltd 07545975902

PROJECT
 Corner House Penthouse Works

SITE ADDRESS
 36 Tottenham Street, London W1T 4DB, UK

CLIENT
 Bruno + Benoit Bertrand-Delfau

DRAWING
 Hot Tub Planning Set
 3D Location Plan O2
 Status: Preliminary

SCALE	DATE	DRAWN	CHECKED
1:100 @ A1, 1:200 @ A3	20/01/2025	LL	

PROJECT/ COMPANY/ VOL/ LEVEL/ TYPE/ ROLE/ NUMBER/ STATUS/ REV
 CHP GTD EX ZZ DR A P2.2 S4 01

C:\Users\lemma\OneDrive - wearegrafted.co.uk\GRAFTED\10_Projects\09_Corner House Penthouse\Design\Archicad\09_Corner House Penthouse 28.pln 20/01/2025 14:28