

01_New Staircase Configuration
02_New folding doors
03_New Flat Roof
04_New Patio Configuration
05_New Rooflight
06_New timber window


 Existing Wall
 New Walls
 Proposed Staircase

1. Do not scale drawings, dimensions govern.
2. All dimensions are in millimeters unless noted otherwise.
3. All dimensions should be verified on site before proceeding with the work
4. Any areas indicated on this sheet are approximate and indicative only.


■■■■■



CODE	
STATUS	
PHASE	Stage 03

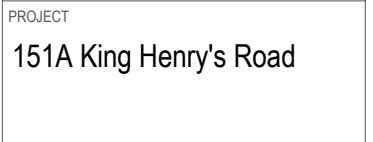

DRAWN BY PT	CHECKED BY PT/LV	DATE 27/06/2024
SCALE 1:100 @A3		PROJECT NUMBER P0038
DRAWING NUMBER A-093-AA		REV 00

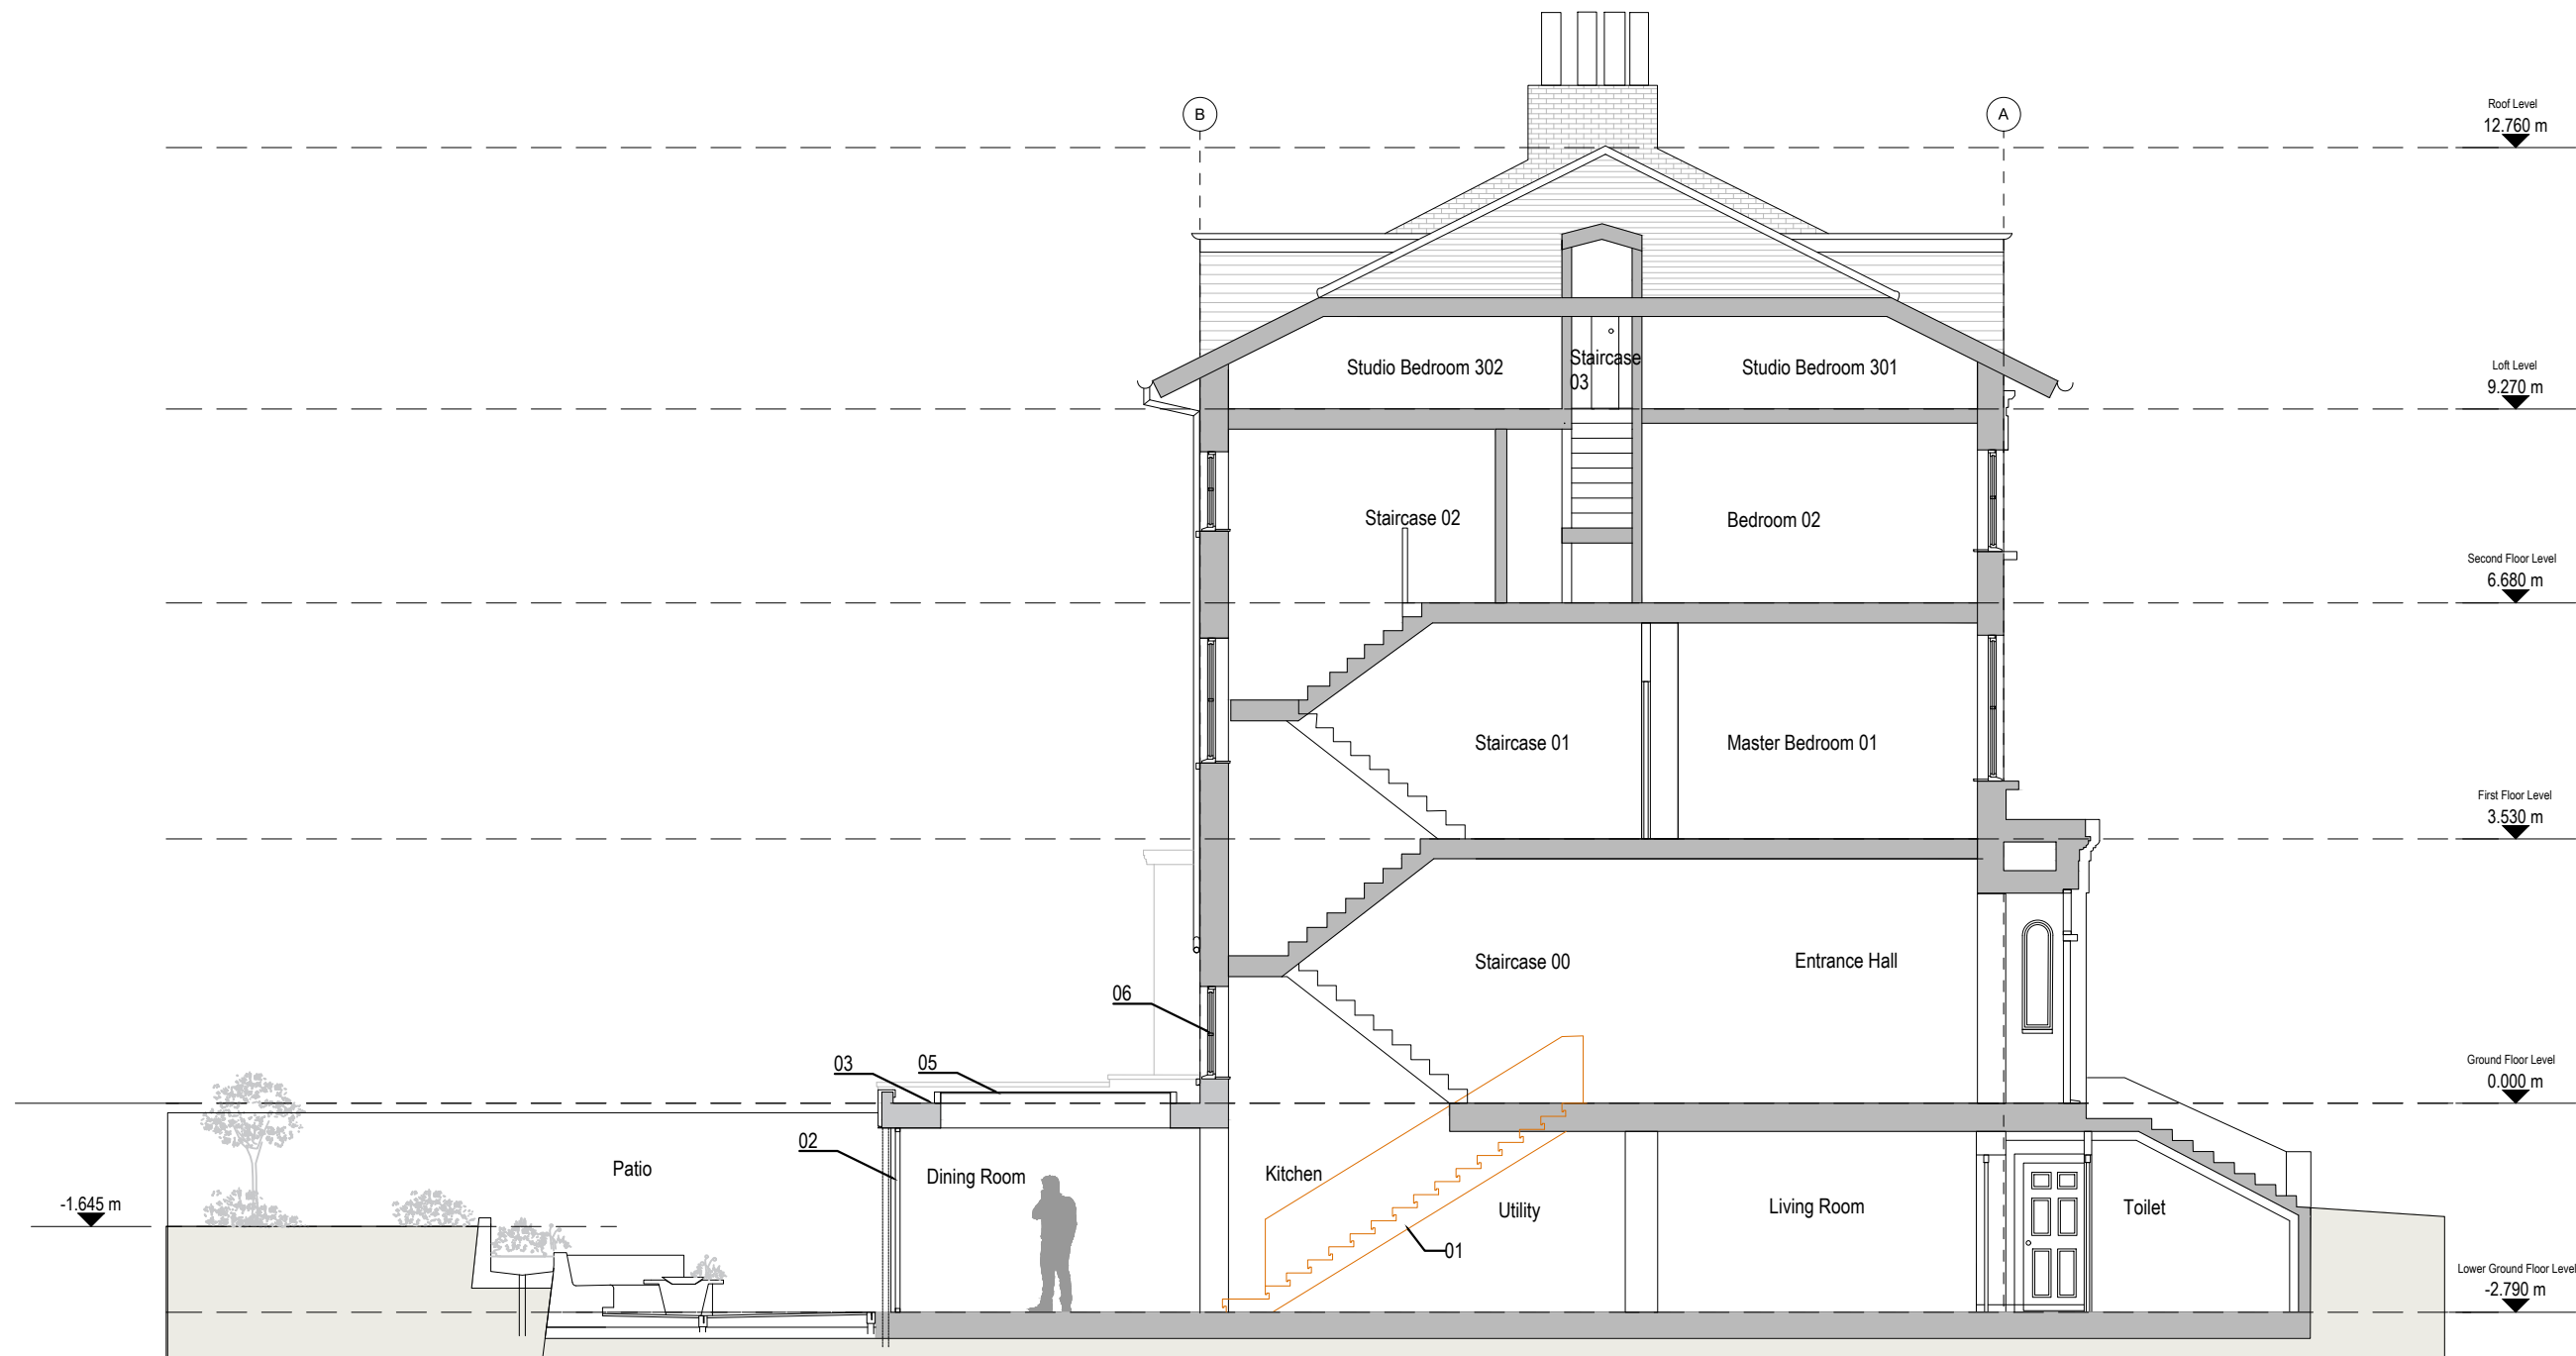

Proposed Section AA
1:100

