


General Notes

Do not scale from this drawing. Drawings are for the purpose of the stage stated at the base of the drawing and therefore not for construction unless specifically stated. All dimensions to be verified on site prior to construction.

For information only unless indicated in status.
All structures to Structural Engineer's design.
All services to be Contractor's design.
All works to be in accordance with current Building Regulation requirements an current construction legislation.
It is the contractor's responsibility to cross-reference all design documents and notify the architect of any inadequacy, discrepancy or divergence in or between the full drawing package/design information.
Drawings to be read in conjunction with full drawing package Issued by Architect and other consultants information.
Copyright © Flower Michelin Architects LLP 2024

- Refer to window survey for proposed alterations to existing windows.
- Refer to moulding schedule for proposals relating to architraves, coping, ceiling roses, skirting etc.
- Refer to damp proof report and remedials works for damp proofing works to lower ground floor.
- Refer to services information for details relating to drainage and comfort heating
- Refer to arboriculturalist reports for tree works.

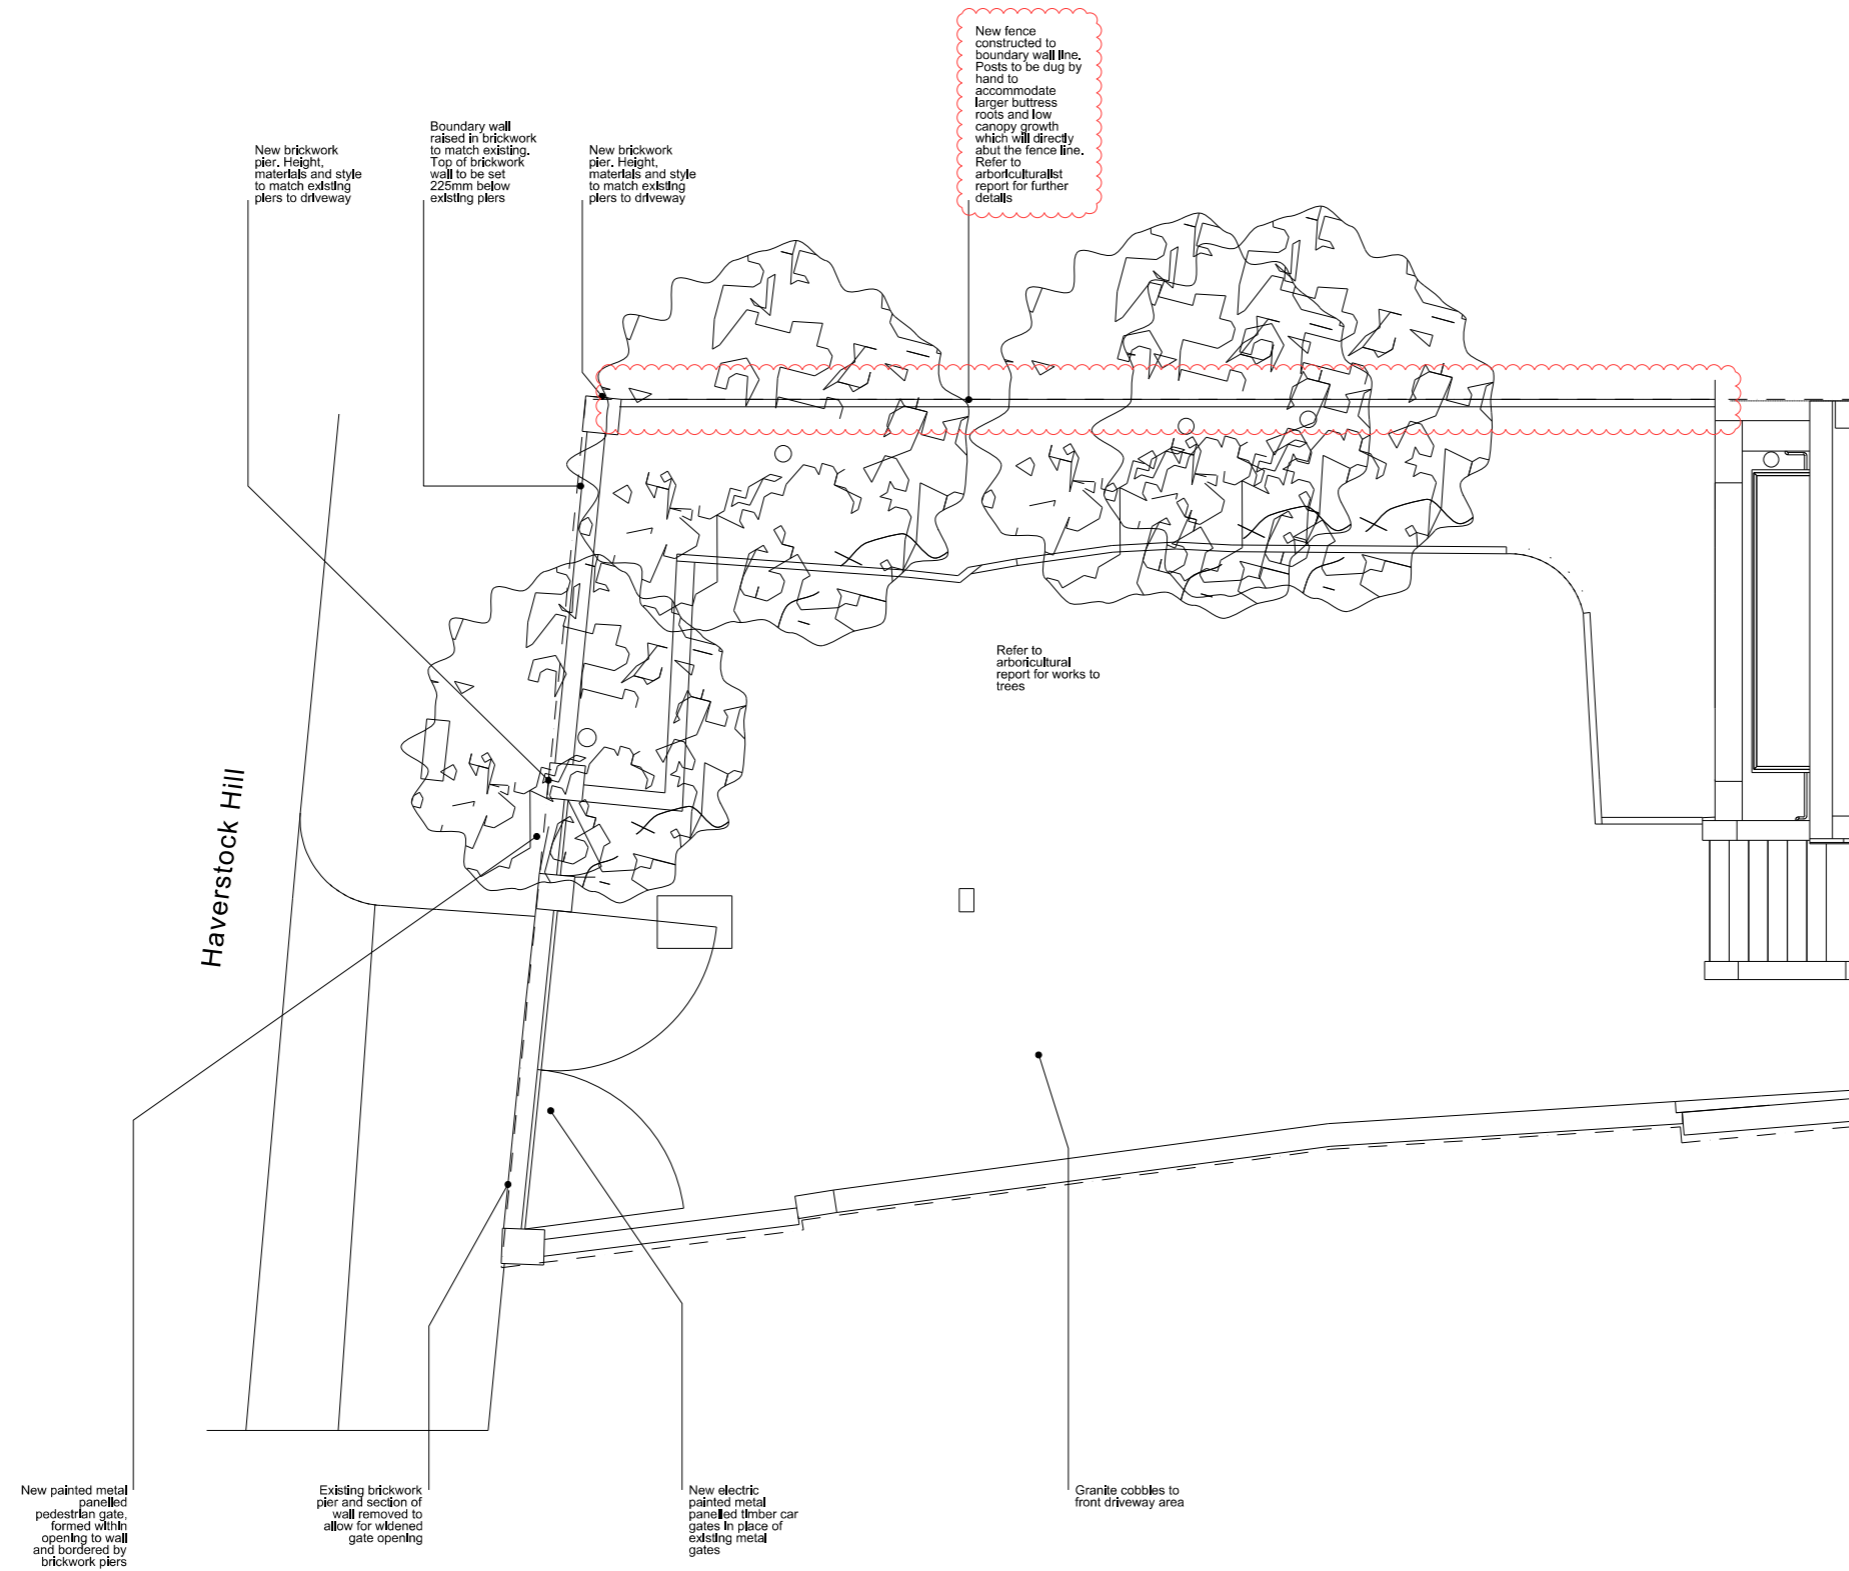

Revision	Date	Description
A	26.09.24	Update to amend brickwork wall to fence

FLOWER MICHELIN

+44(0)20 7751 0444
studio@flowermichelin.com

Unit 7-8.27 Ackmar Road, London, SW6 4UR
flowermichelin.com



Project 133 Haverstock Hill, London NW3 4RU
Title Proposed Driveway Plan

Number 312_31_04 **Rev** A

Status Planning **Scale** 1:100 A3

