


MEATliquor - ENDELL STREET


FAÇADE
300.00

NOTE:
INDICATIVE SIGANGE TYPE AND DESIGN
ALL TO BE CONFIRMED WITH CLIENT AND
CONTRACTOR PRIOR TO GOING ON SITE
AND INSTALLATION.

INDICATES APPROXIMATE
LOCATION OF EXISTING
SECURITY HARDWARE.
CLIENT TO CONFIRM WHAT
NEED TO BE RETAINED

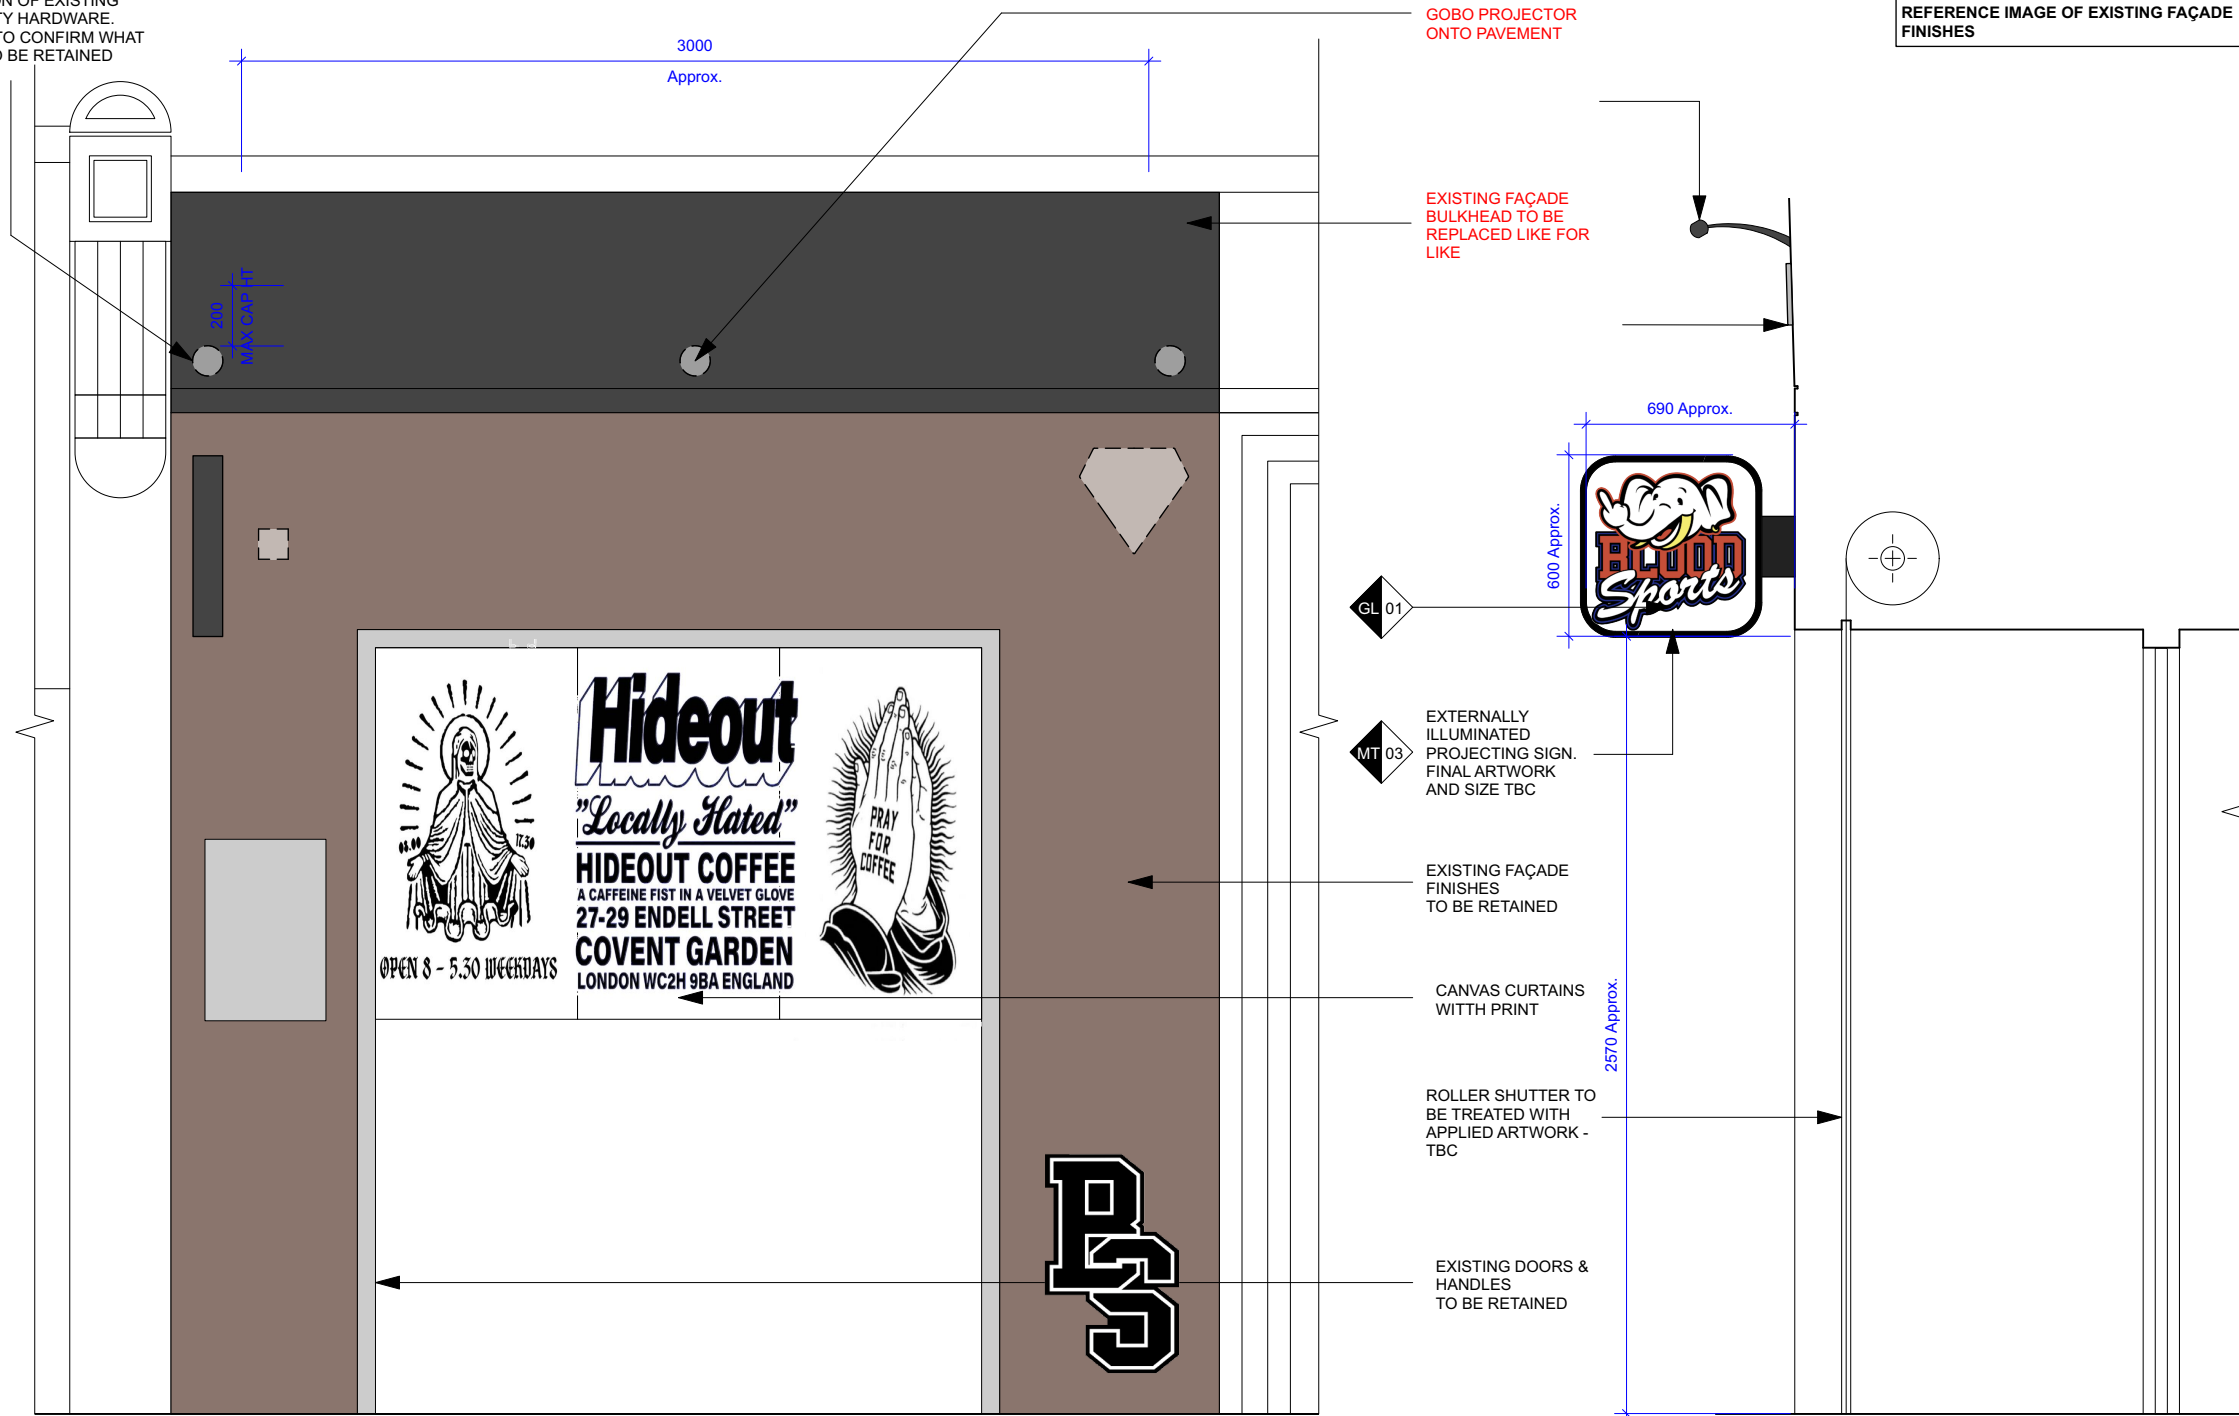

1 KEY ELEVATION - ENDELL STREET
Scale: 1:200

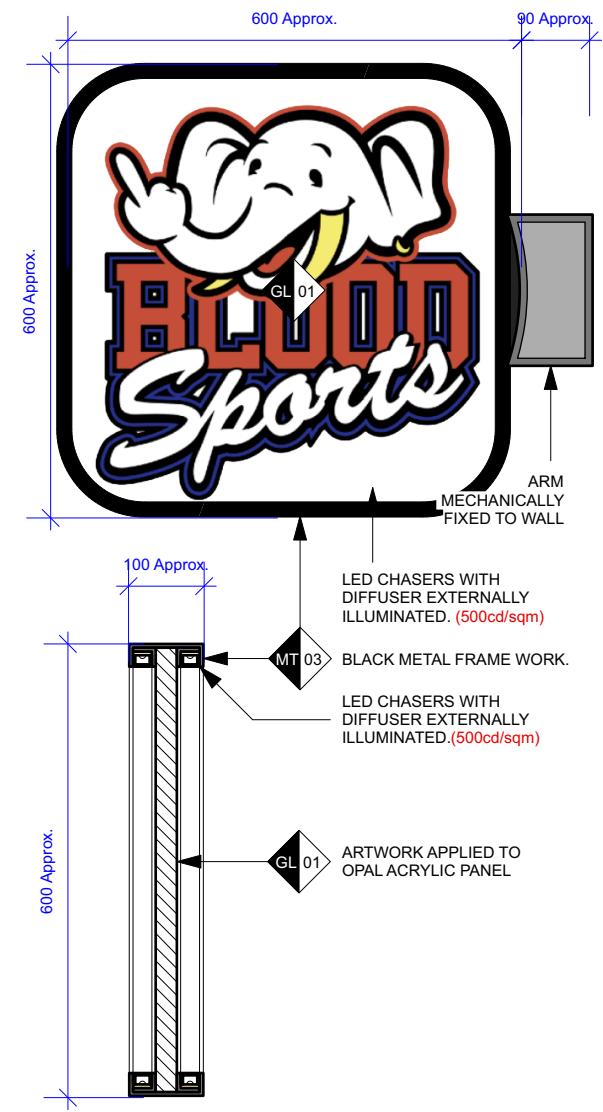

4 PROJECTING SIGN DETAIL
Scale: 1:10

2 INDICATIVE SECTION
Scale: 1:25

3 INDICATIVE SECTION
Scale: 1:25

REV	DATE	BY	DESCRIPTION
A	02/01/2025	IK	Revision of projected sign.
B	23/01/2025	IK	Update to projected sign and facade.

NOTES:

THIS DRAWING IS THE PROPERTY OF SHED LONDON LTD. COPYRIGHT IS RESERVED BY THEM AND THE DRAWING IS ISSUED ON THE CONDITION THAT IT IS NOT COPIED, REPRODUCED, RETAINED OR DISCLOSED TO ANY UNAUTHORISED PERSON, EITHER WHOLLY OR IN PART WITHOUT THE CONSENT IN WRITING OF SHED LONDON LTD.
DO NOT SCALE THIS DRAWING. FIGURED DIMENSIONS ONLY ARE TO BE USED IN PREFERENCE TO SMALL SCALE DRAWINGS. ALL DIMENSIONS ARE TO BE CHECKED ON SITE BEFORE ANY WORK PROCEEDS. ANY ERRORS OR OMISSIONS ARE TO BE REPORTED TO THE DESIGNER. IF IN DOUBT ASK.
THE CONTRACTOR IS TO PROVIDE FULL SIZED SETTING OUT DRAWINGS BASED ON INFORMATION CONTAINED IN THIS DRAWING FOR THE DESIGNER'S APPROVAL PRIOR TO COMMENCING MANUFACTURE.
THIS DRAWING IS TO BE READ IN CONJUNCTION WITH ALL THE RELEVANT CONSULTANTS AND/OR SPECIALISTS DRAWINGS OR DOCUMENTS AND ANY DISCREPANCIES OR VARIATIONS ARE TO BE NOTIFIED TO THE DESIGNER BEFORE THE AFFECTED WORK COMMENCES.

REVISION:
B

CLIENT
MEATliquor

PROJECT
MEATliquor - ENDELL STREET

JOB NO.
2440

DESCRIPTION
FAÇADE

DRAWING NO.
300.00

SCALE @ A3
1:100@A3

DRAWN BY
CR

CHECKED BY
MS

DATE
17/07/2024

