
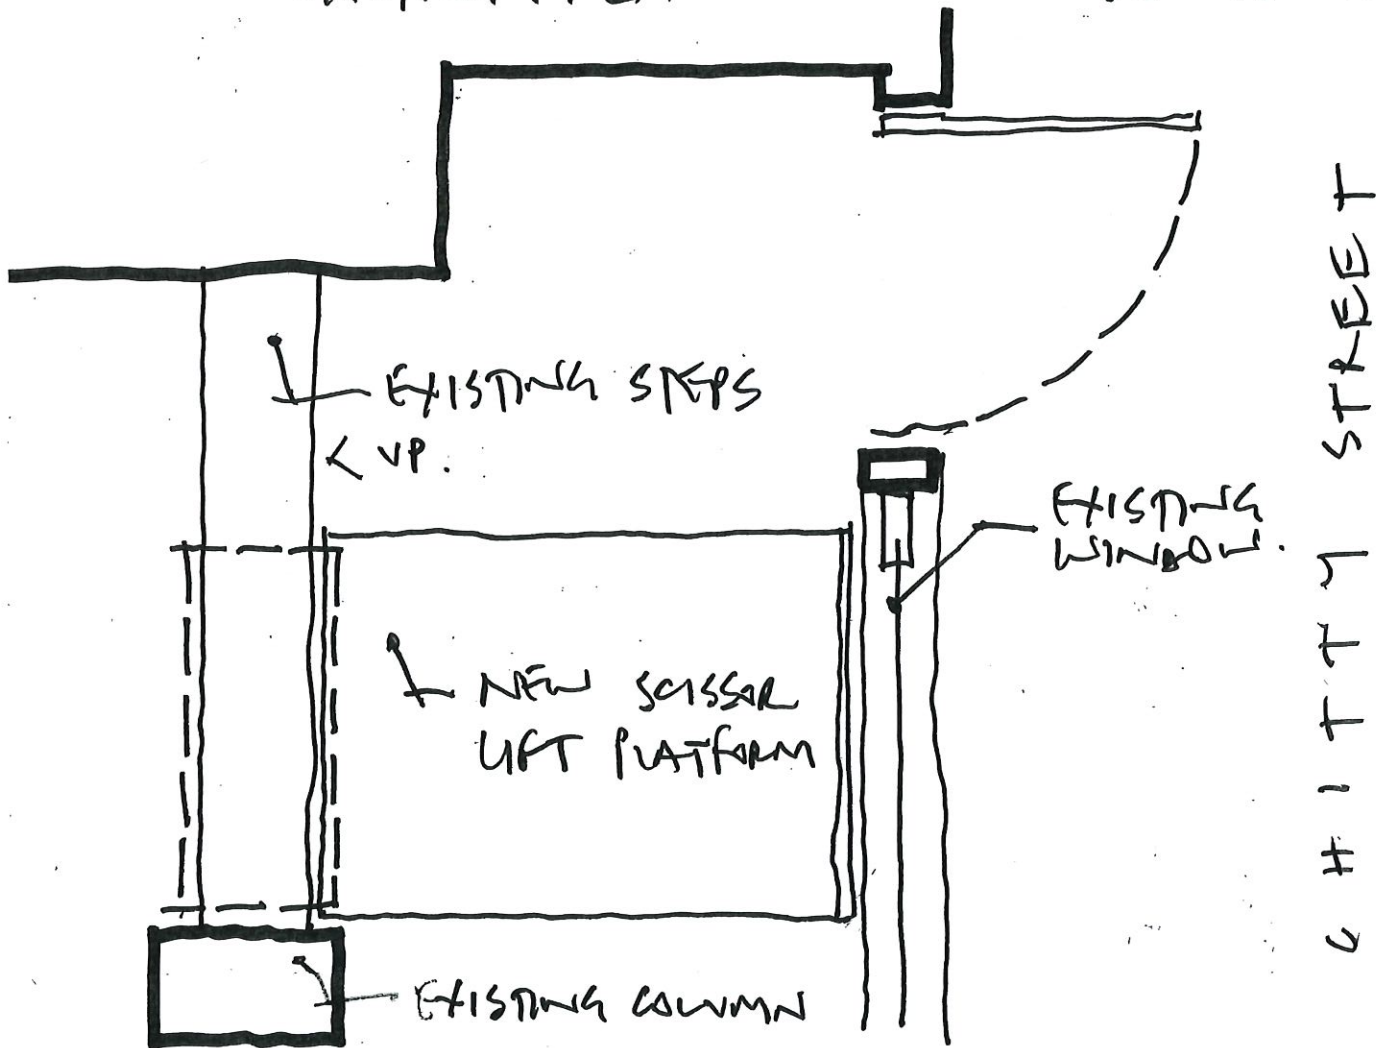
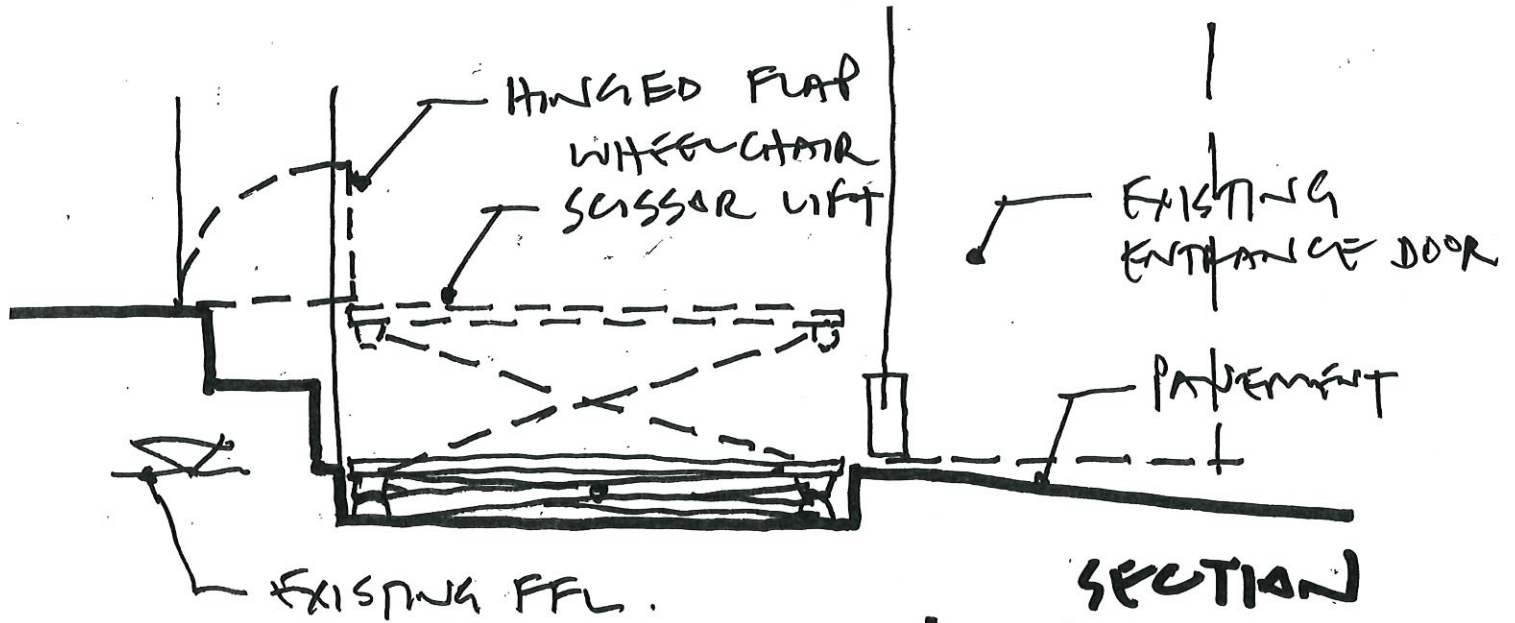


# DMFK

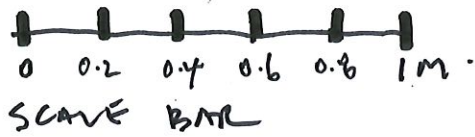

2282/SK01

PLATFORM LIFT PLAN  
TO CHITTY ST ENT. 1:20 @ A4