


A-046-010 APPROVED COMPARISON SECTION
01 1:50@A1

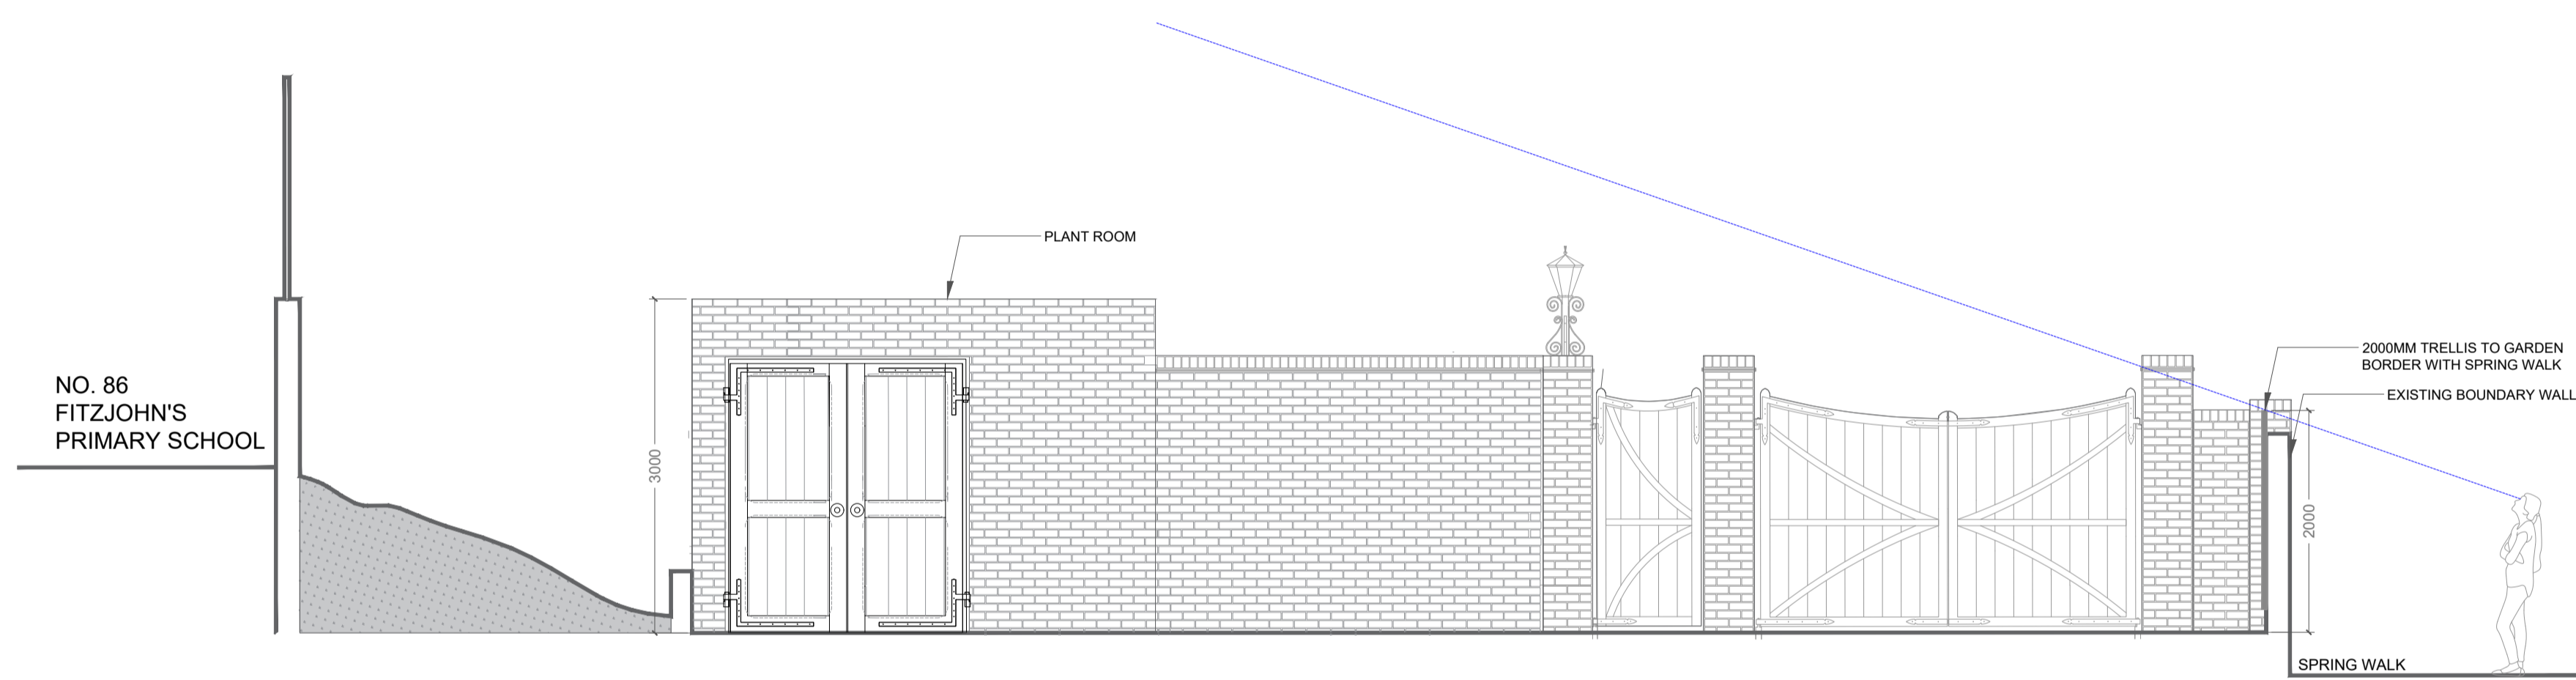

A-046-010 PROPOSED PLANT ROOM: COMPARISON SECTION
02 1:50@A1

24/01/25	A	Issue for Planning - Porte-cochere drawing removed
10/12/24	0	Issue for Planning
Date	Rev:	Revision details

Client
JLCC

Project
82 Fitzjohn's Avenue,
London,
NW3 6NP

Sketch Drawing
Comparison Sections: Garage & Plant Room:
Sight lines

Reference	Rev
LA-046-010	A

Scale	Date
1:50-@-A1	24/01/25

LUCY ATTWOOD
INTERIOR ARCHITECTURE + DESIGN

1. Refer to Scale Bar & Title Block for drawn Scale.
2. Do not scale, use figured dimensions only.
3. Check all dimensions on site before work is commenced.
4. All goods, materials and workmanship to conform with current building, fire and safety regulations. All specified products installed to manufactures' specifications.
5. Conceptual drawings for interior design purposes.
6. Specifications for all planting and trees to be confirmed by landscaping consultant.
7. Base plans provided by JLCC.
8. Lighting plans to be confirmed by lighting consultant.

