



EXISTING BAR PLAN
1:20



EXISTING MAIN FRONT BAR ELEVATION A
1:20

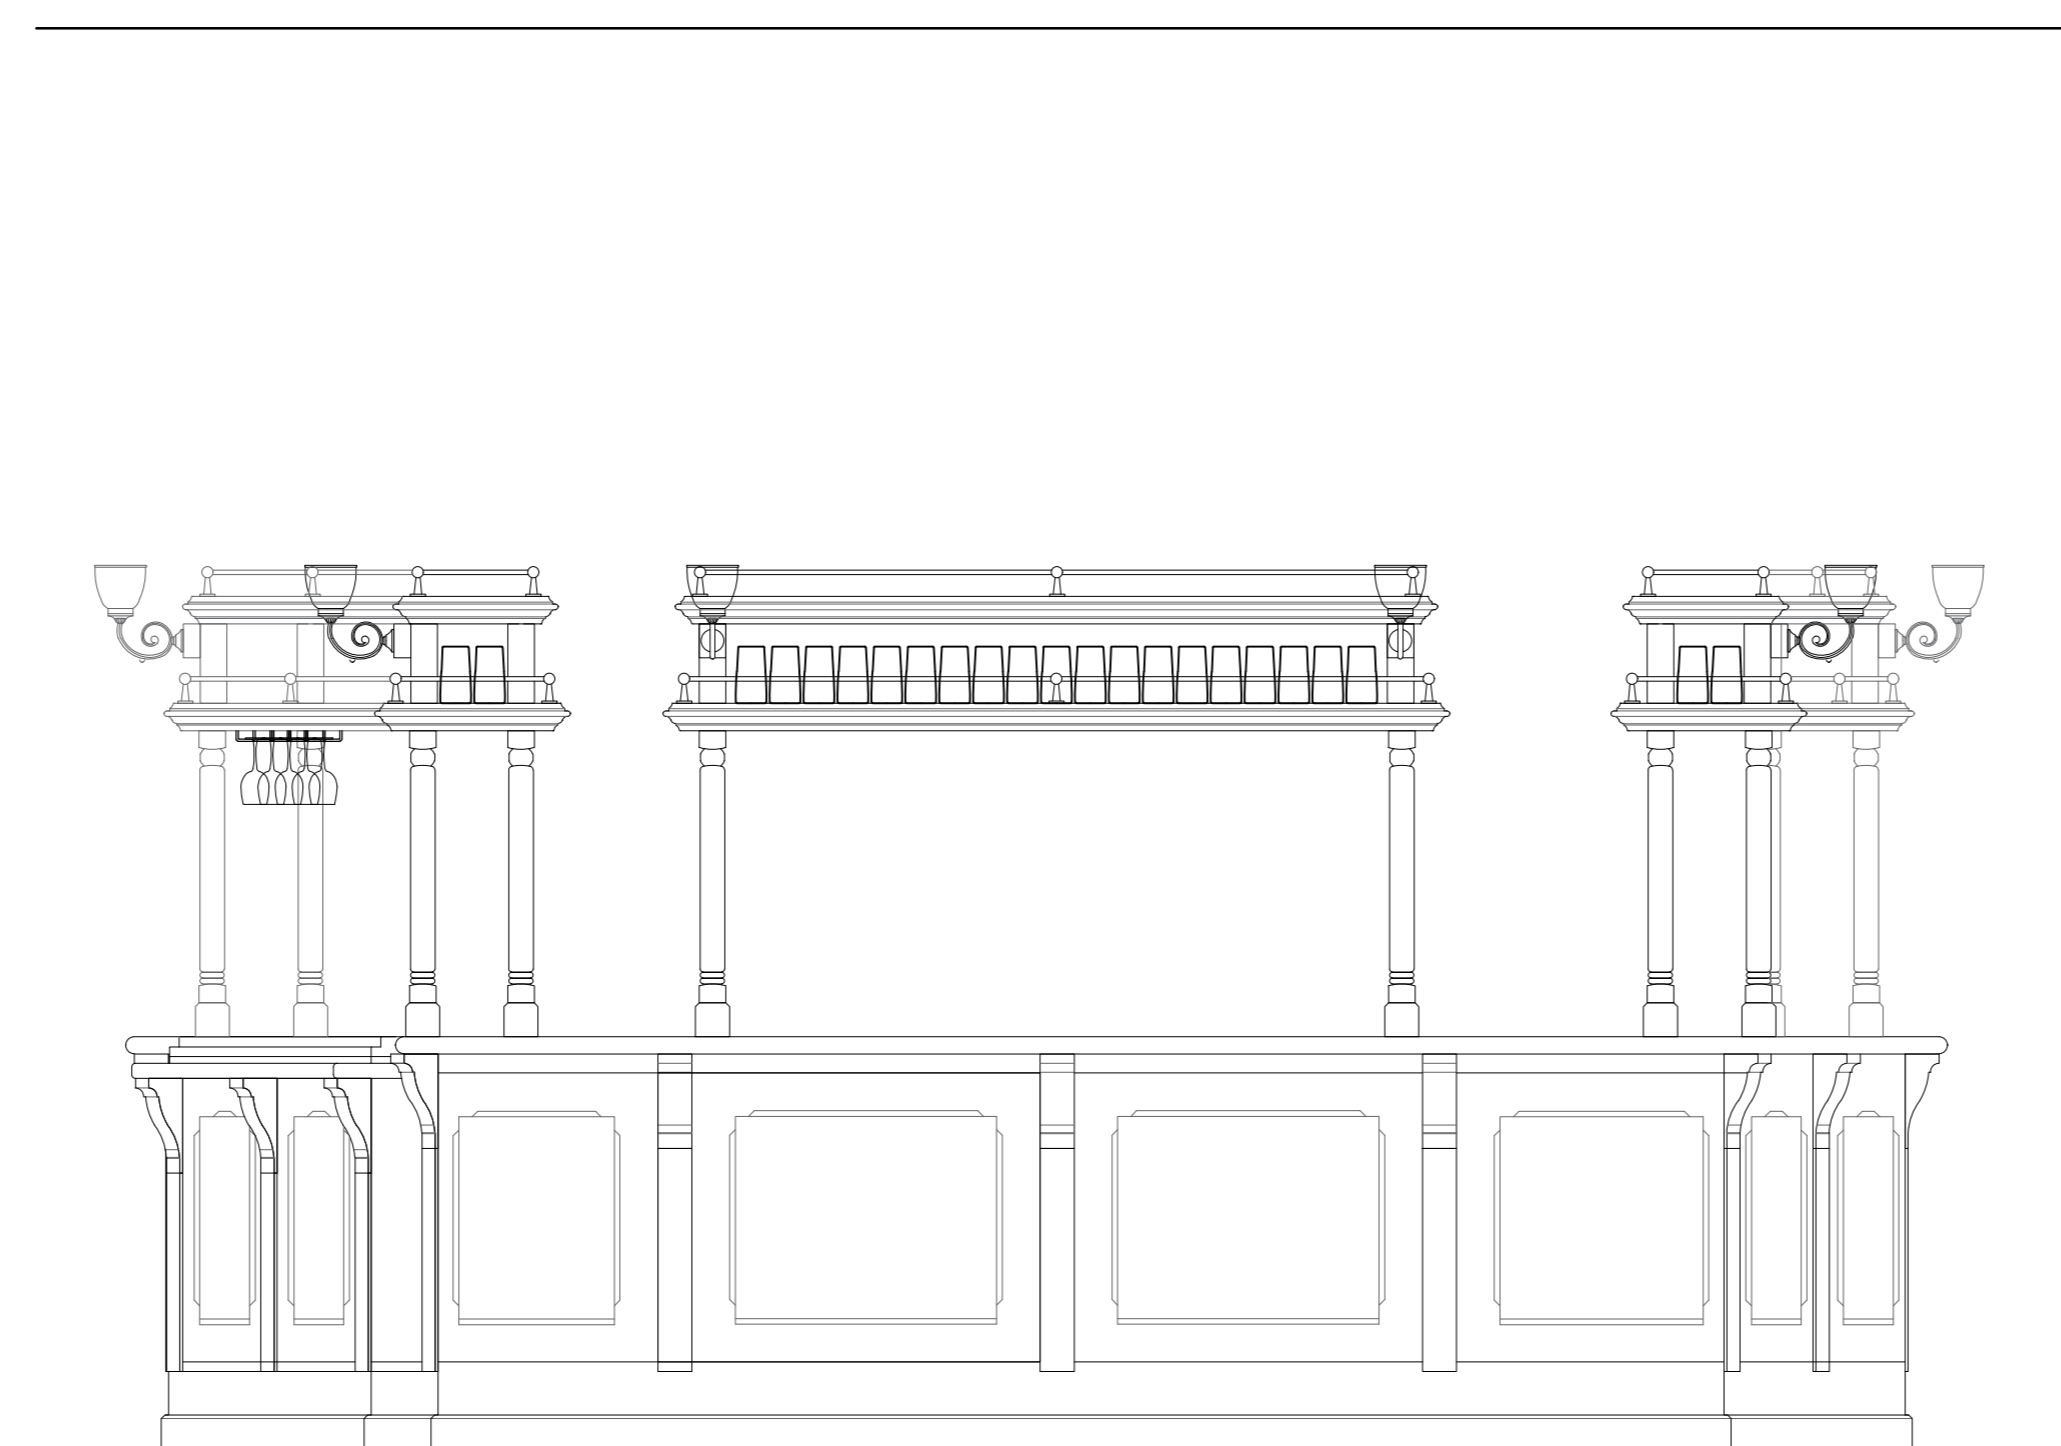


EXISTING MAIN BACK BAR ELEVATION B
1:20

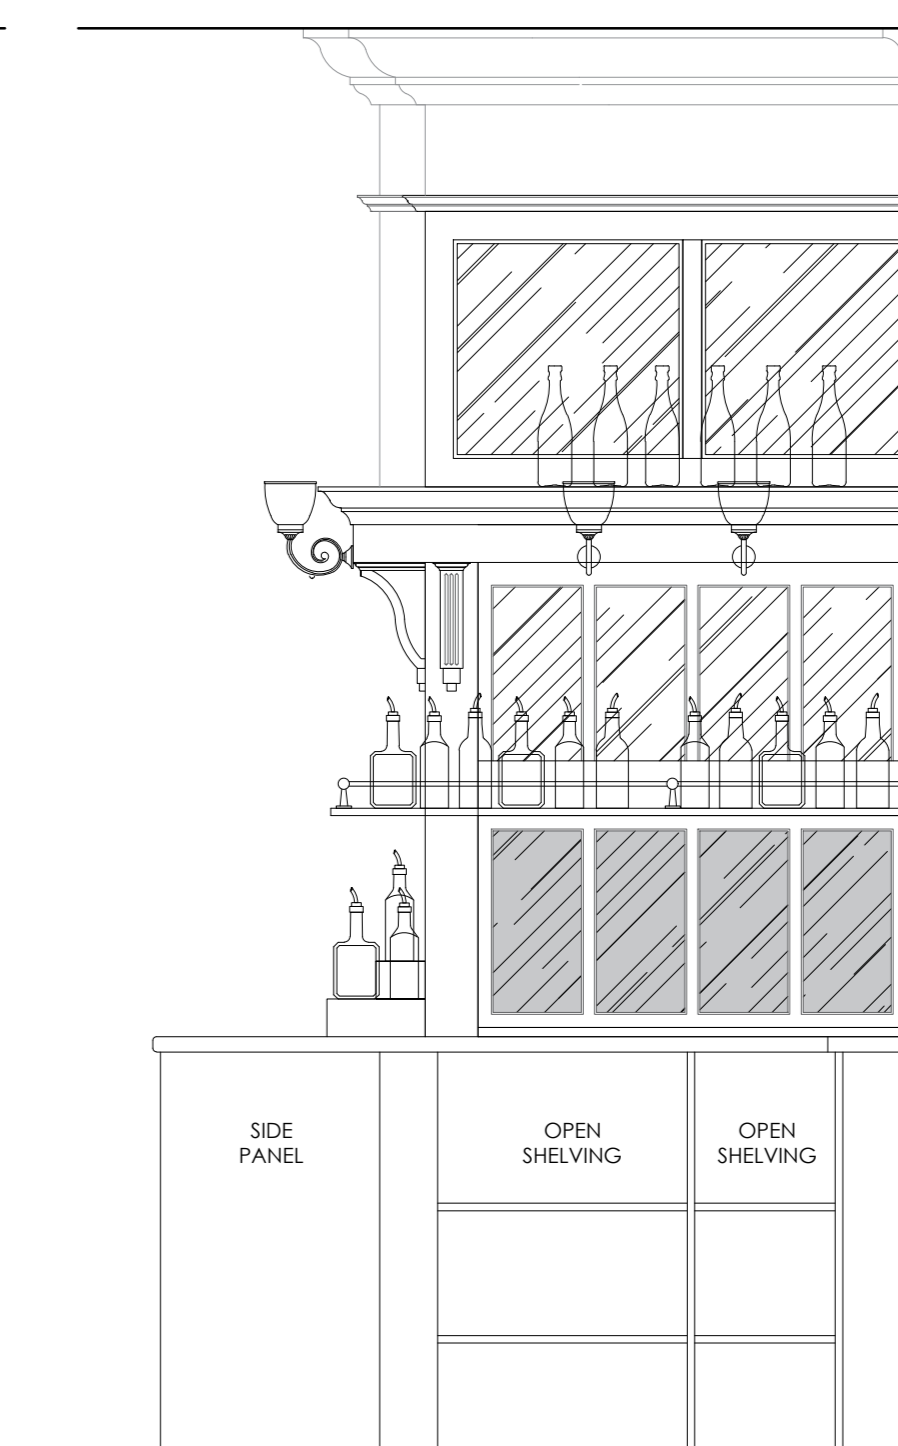


EXISTING MAIN BACK BAR ELEVATION C
1:20



EXISTING REAR BAR ELEVATION D
1:20

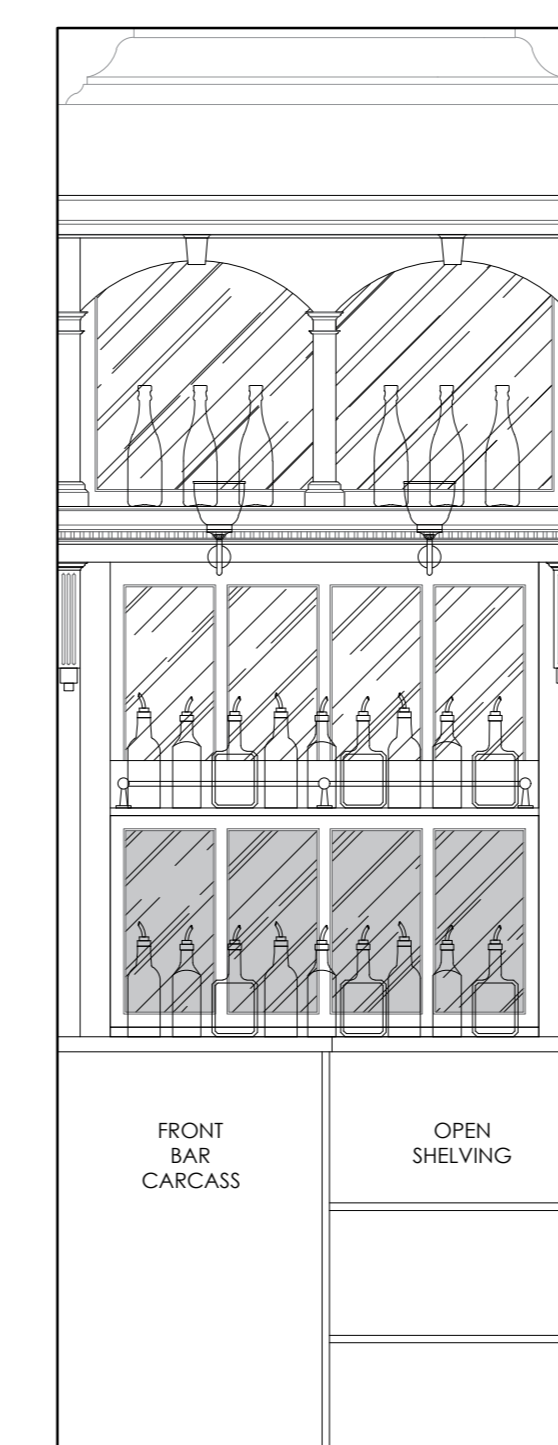

EXISTING REAR BAR ELEVATION E
1:20

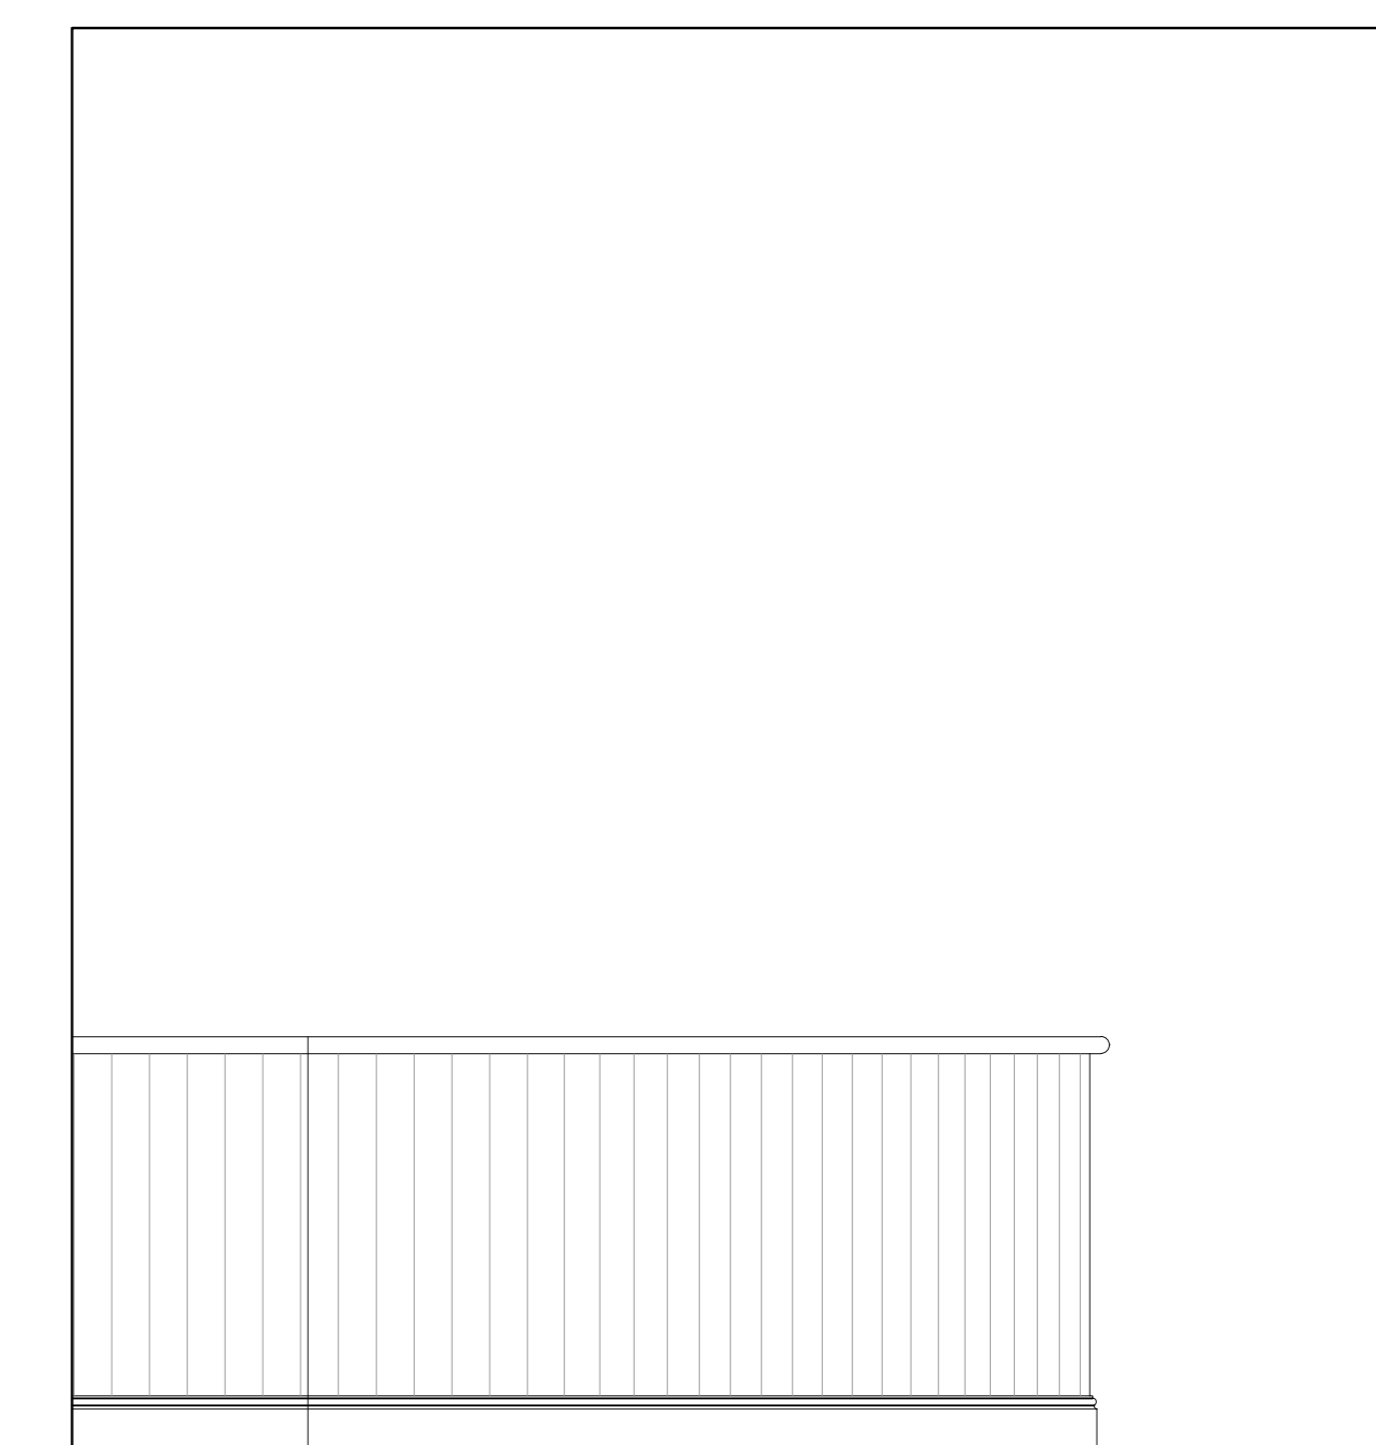

EXISTING REAR FRONT BAR ELEVATION F
1:20

Rev	Description	By	Date
-	-	-	-

INVENTIVE DESIGN ASSOCIATES
ARCHITECTURE & INTERIOR DESIGN

57 Station Road, Cheadle Hulme
Stockport, Greater Manchester SK8 7AA
Company Reg No: 9281414

GREENE KING
Crown, 43 Monmouth St, London,
WC2H 9EW

EXISTING BAR DETAILS

DRAWN ADR DATE 04-12-24 DRAWING NO.
SCALE 1:20 @A0 REV. 24120 - 302

0161 428 0310
office@inventiveda.com
www.inventiveda.com
©inventiveda