

Written dimensions to be taken in preferences to scaled dimensions. The Contractor is responsible for checking all dimensions before work starts.

All work is to be carried out to the requirements, and to the satisfaction of the Local Authority.
These drawings are for planning purposes only

Any discrepancies to be brought to the attention of 4D Planning Consultants immediately.

Description

| Rev | Date | Description | by | chk |
|-----|------|-------------|----|-----|
| | | | | |
| | | | | |
| | | | | |
| | | | | |

4D PLANNING™
Chartered Town Planners & Architectural Technicians

Architecture | Town Planning

T: 0203 1500 183 WWW.4dplanning.com


WWW.4dplanning.com

Client
Mr Guillaume Complainville

Project
19 Glenilla Rd, Belsize Park,
London NW3 4AL

Title
**EXISTING DRAWINGS
ISOMETRIC VIEW**

| | |
|---------------------------------|------|
| Date: 09.12.2024 | Rev: |
| Scale: | |
| Drawing No.4D -387A E 07 | |
| Drawn by : MAX | |

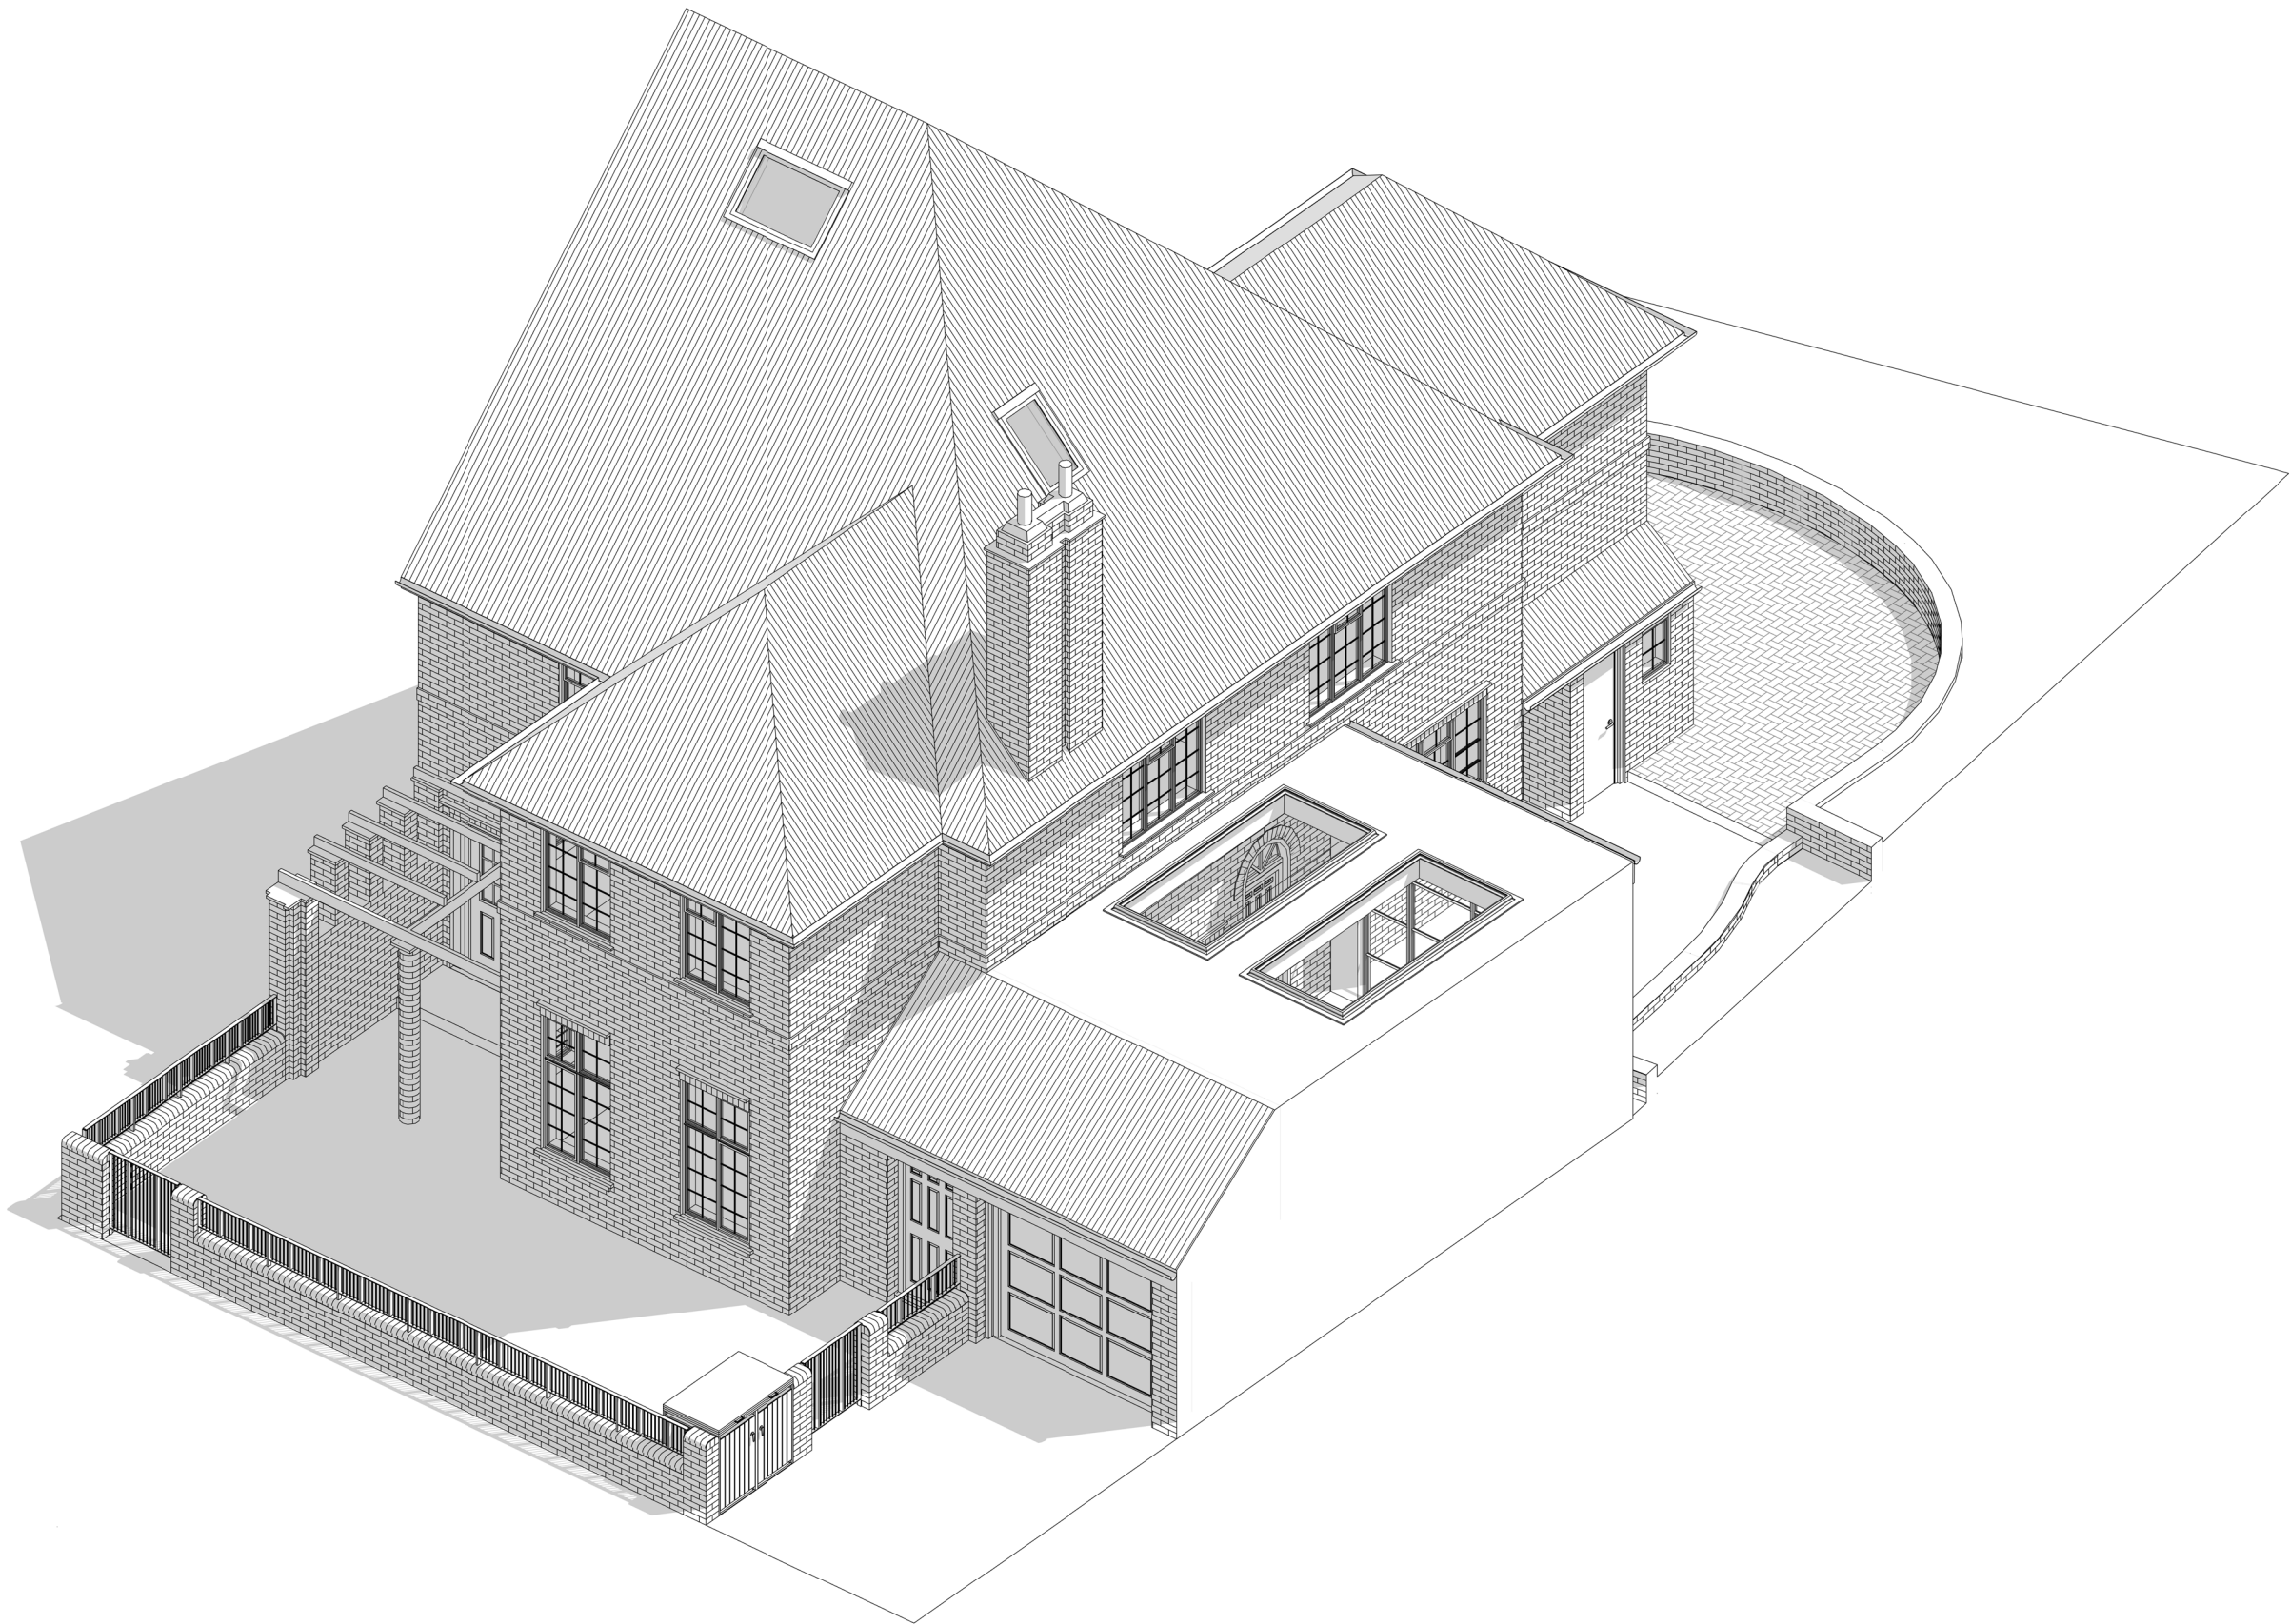

Written dimensions to be taken in preferences to scaled dimensions. The Contractor is responsible for checking all dimensions before work starts.

All work is to be carried out to the requirements, and to the satisfaction of the Local Authority.
These drawings are for planning purposes only

Any discrepancies to be brought to the attention of 4D Planning Consultants immediately.

Description

| Rev | Date | Description | by | chk |
|-----|------|-------------|----|-----|
| | | | | |
| | | | | |
| | | | | |
| | | | | |

4D PLANNING™
Chartered Town Planners & Architectural Technicians

Architecture | Town Planning

T: 0203 1500 183 www.4dplanning.com


www.4dplanning.com

Client
4D PLANNING

Project
19 Glenilla Rd, Belsize Park,
London NW3 4AL

Title
**EXISTING DRAWINGS
ISOMETRIC VIEW**

| | |
|---------------------------------|------|
| Date: 09.12.2024 | Rev: |
| Scale: | |
| Drawing No.4D -387A P 07 | |
| Drawn by : MAX | |

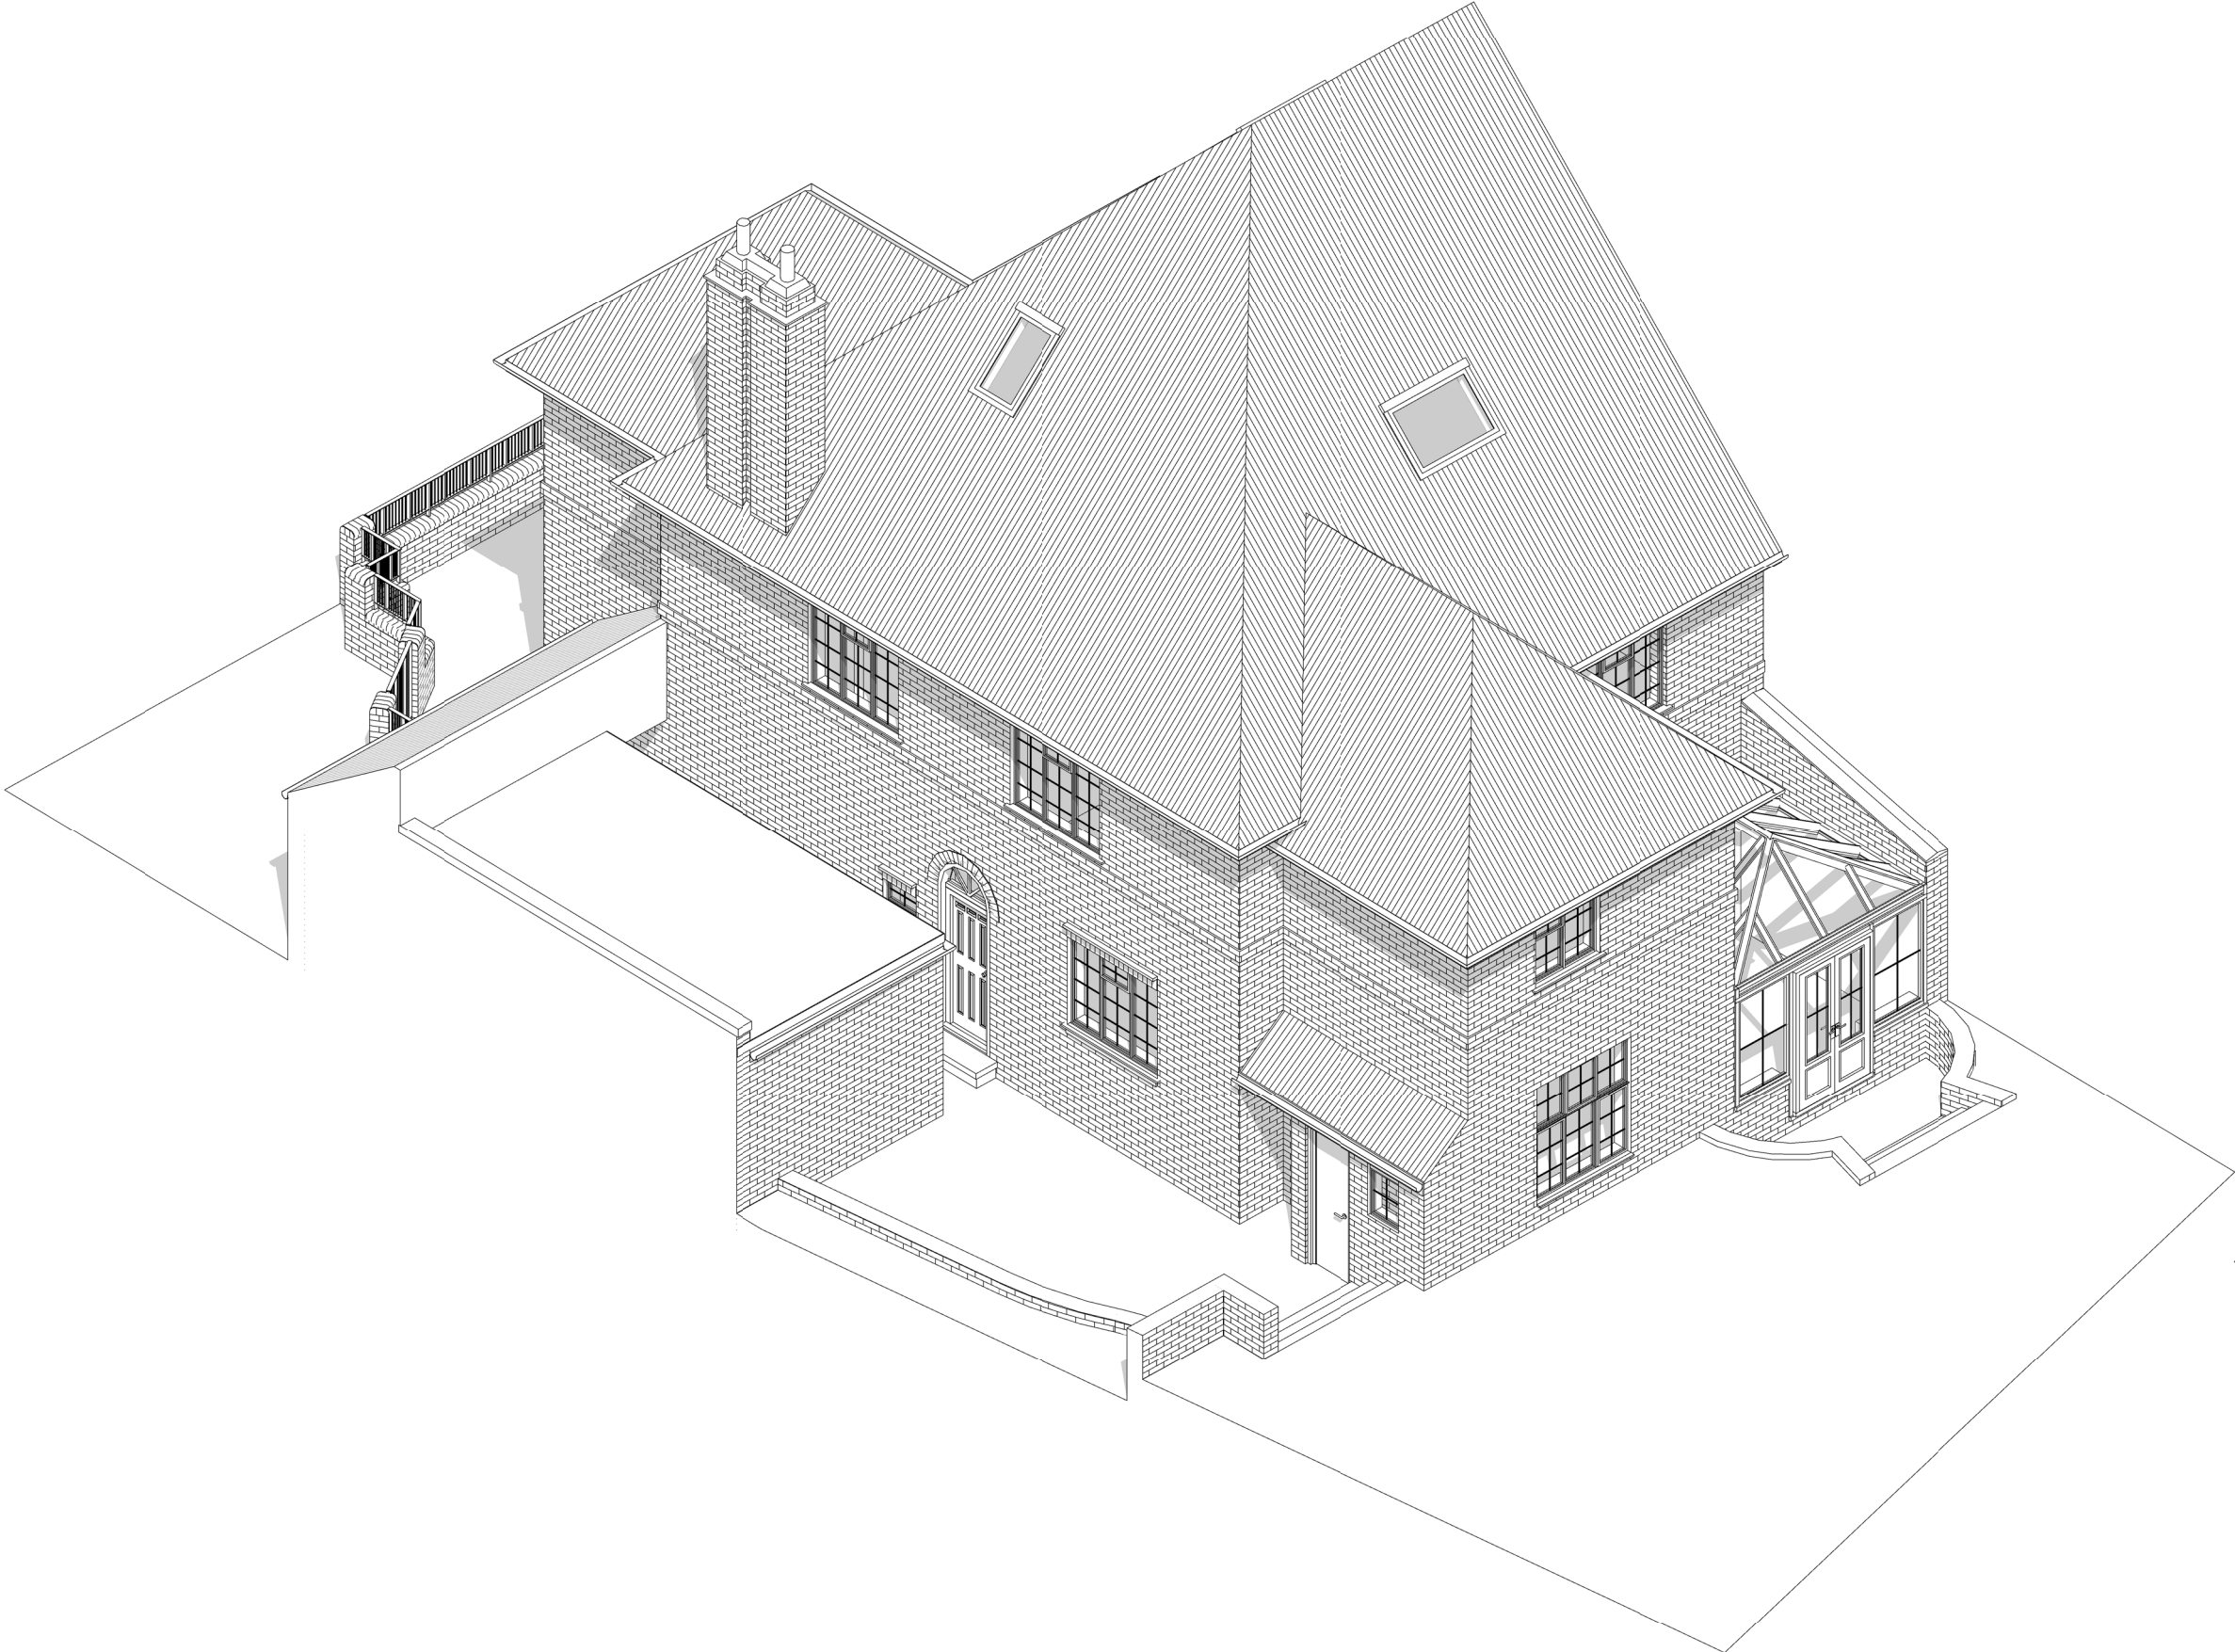

Written dimensions to be taken in preferences to scaled dimensions. The Contractor is responsible for checking all dimensions before work starts.

All work is to be carried out to the requirements, and to the satisfaction of the Local Authority.
These drawings are for planning purposes only

Any discrepancies to be brought to the attention of 4D Planning Consultants immediately.

Description

| Rev | Date | Description | by | chk |
|-----|------|-------------|----|-----|
| | | | | |
| | | | | |
| | | | | |
| | | | | |

4D PLANNING™
Chartered Town Planners & Architectural Technicians

Architecture | Town Planning


T: 0203 1500 183 WWW.4dplanning.com

WWW.4dplanning.com

Client
Mr Guillaume Complainville

Project
19 Glenilla Rd, Belsize Park,
London NW3 4AL

| | |
|--|------|
| Title EXISTING DRAWINGS ISOMETRIC VIEW | |
| Date: 09.12.2024 | Rev: |
| Scale: 1:200@A3 | |
| Drawing No.4D -387A E 08 | |
| Drawn by : MAX | |

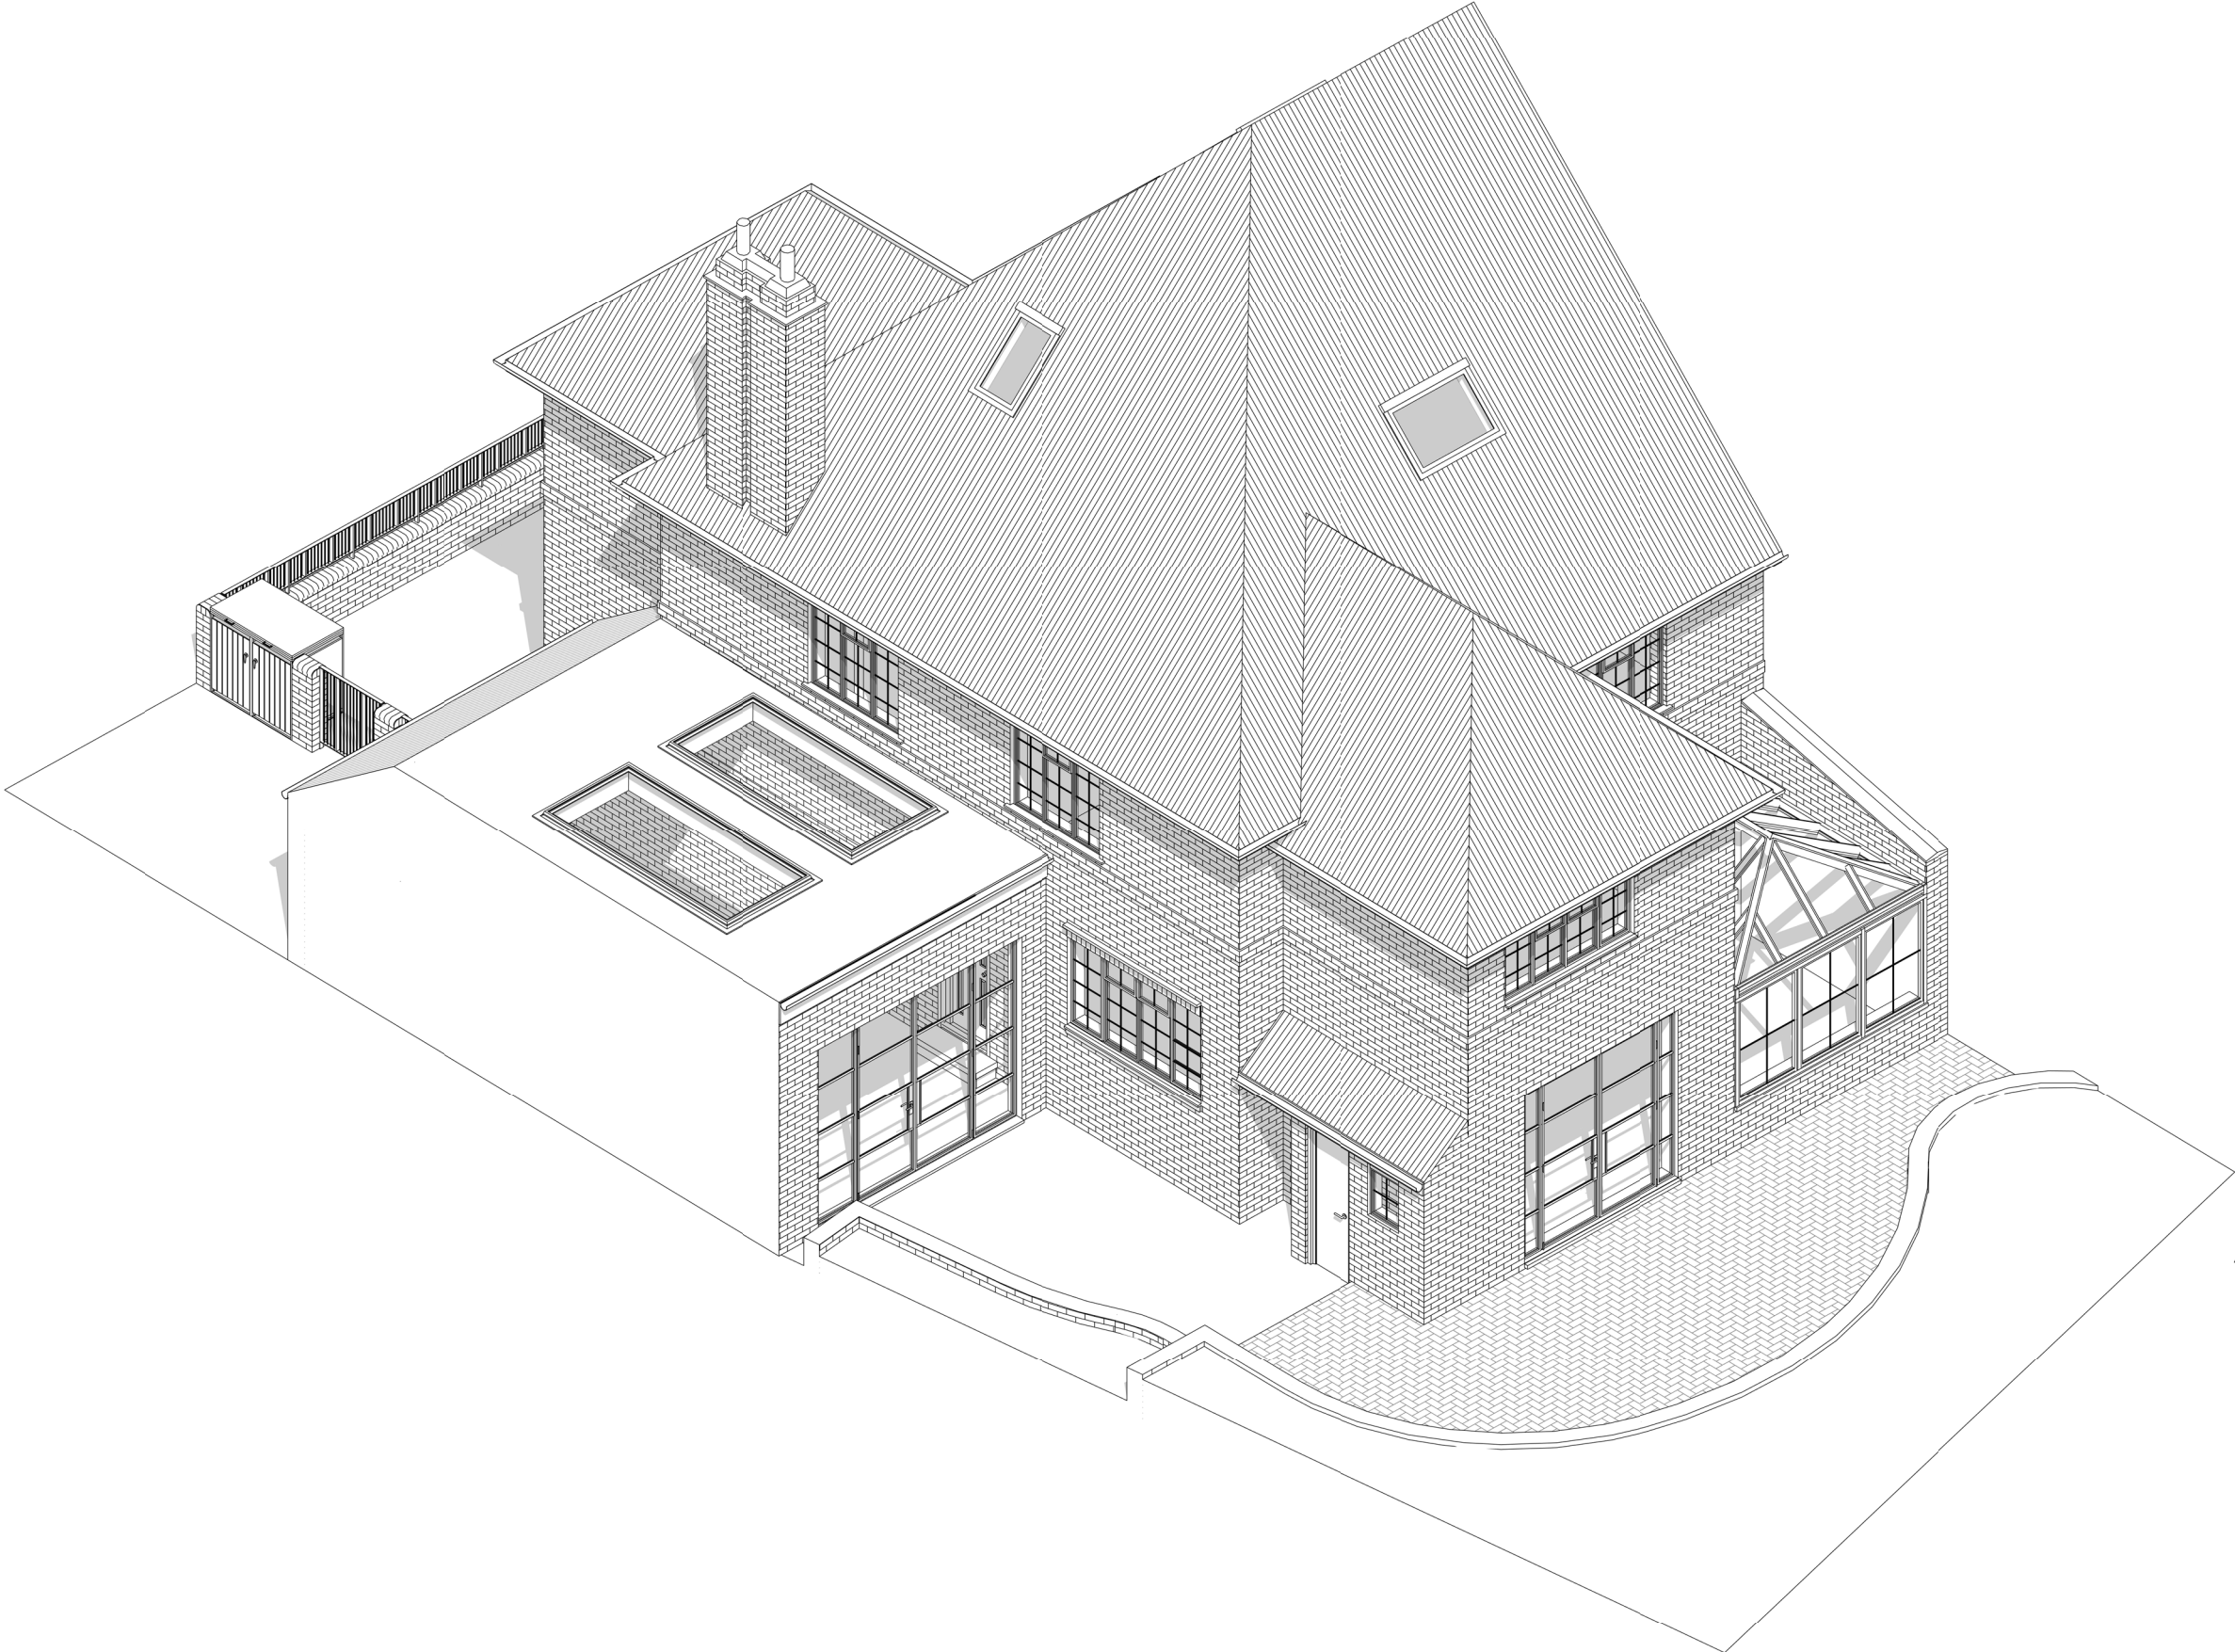

Written dimensions to be taken in preferences to scaled dimensions. The Contractor is responsible for checking all dimensions before work starts.

All work is to be carried out to the requirements, and to the satisfaction of the Local Authority.
These drawings are for planning purposes only

Any discrepancies to be brought to the attention of 4D Planning Consultants immediately.

Description

| Rev | Date | Description | by | chk |
|-----|------|-------------|----|-----|
| | | | | |
| | | | | |
| | | | | |
| | | | | |

4D PLANNING™
Chartered Town Planners & Architectural Technicians

Architecture | Town Planning

T: 0203 1500 183 www.4dplanning.com

www.4dplanning.com

Client
4D PLANNING

Project
19 Glenilla Rd, Belsize Park,
London NW3 4AL

Title
**EXISTING DRAWINGS
ISOMETRIC VIEW**

| | |
|---------------------------------|------|
| Date: 09.12.2024 | Rev: |
| Scale: | |
| Drawing No.4D -387A P 08 | |
| Drawn by : MAX | |