


1 EXISTING SECOND FLOOR
1:100 @ A3



2 EXISTING ROOF
1:100 @ A3

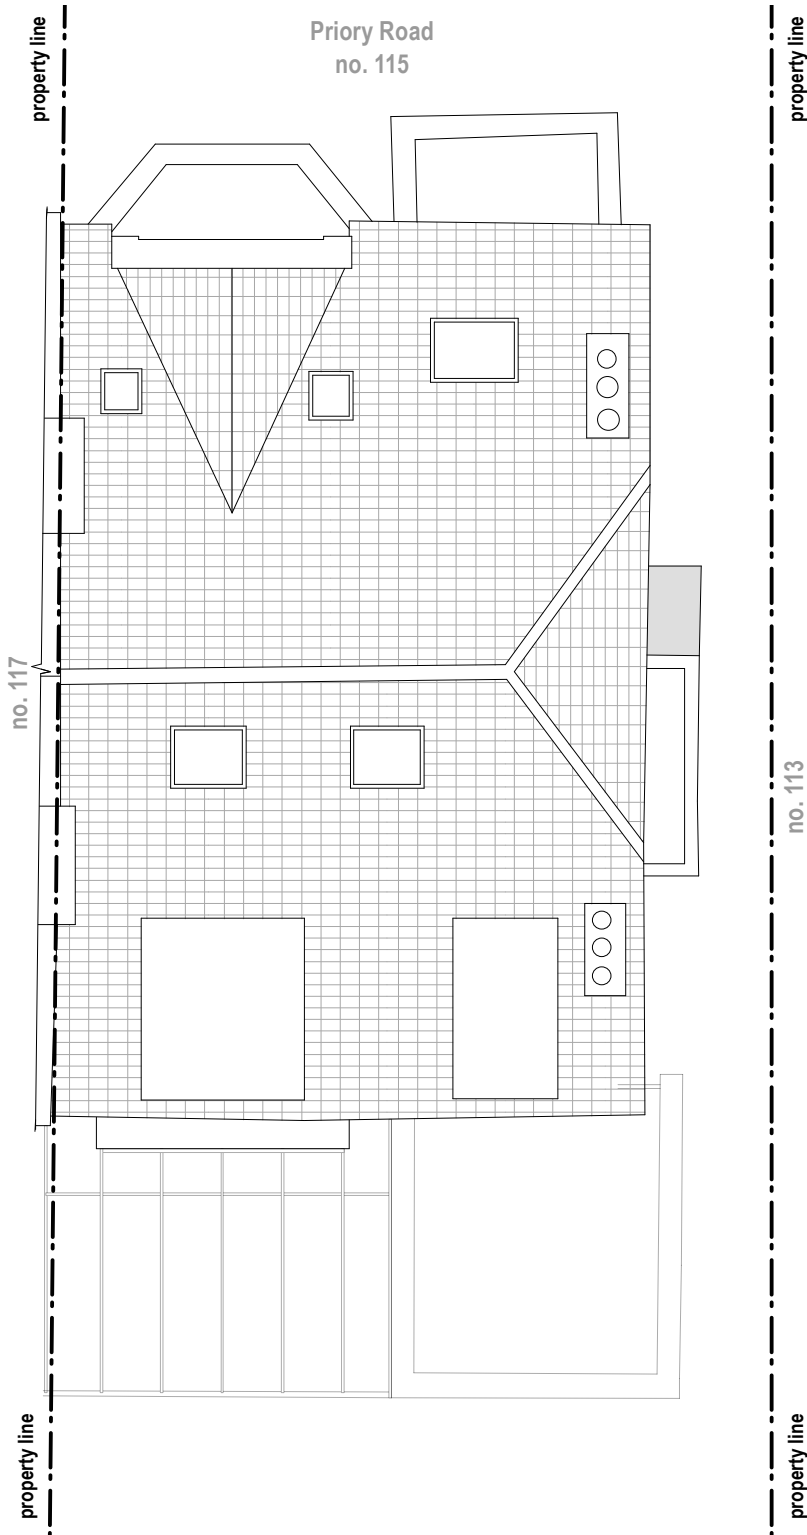

NOTES: Do not scale from this drawing. All dimensions in millimeters. All dimensions to be checked on site. All omissions and discrepancies to be reported to the architect immediately.
This drawing is © BetterPAD.

Rev:	Date:	Description:	Project Name:	No.:
00	03.02.2025	Issue for Planning	Priory Road NW6 3NN	2411
			Drawing Title:	
			Existing Plans (2 of 2)	
			Project Phase:	
			Planning Application	
Scale:	1:100 @ A3	Drawn / Checked:	BP / BP	
Drawing No.:	PL.02	Rev:	00	

BetterPAD
www.betterpad.co.uk
0203 952 7959
hello@betterpad.co.uk