
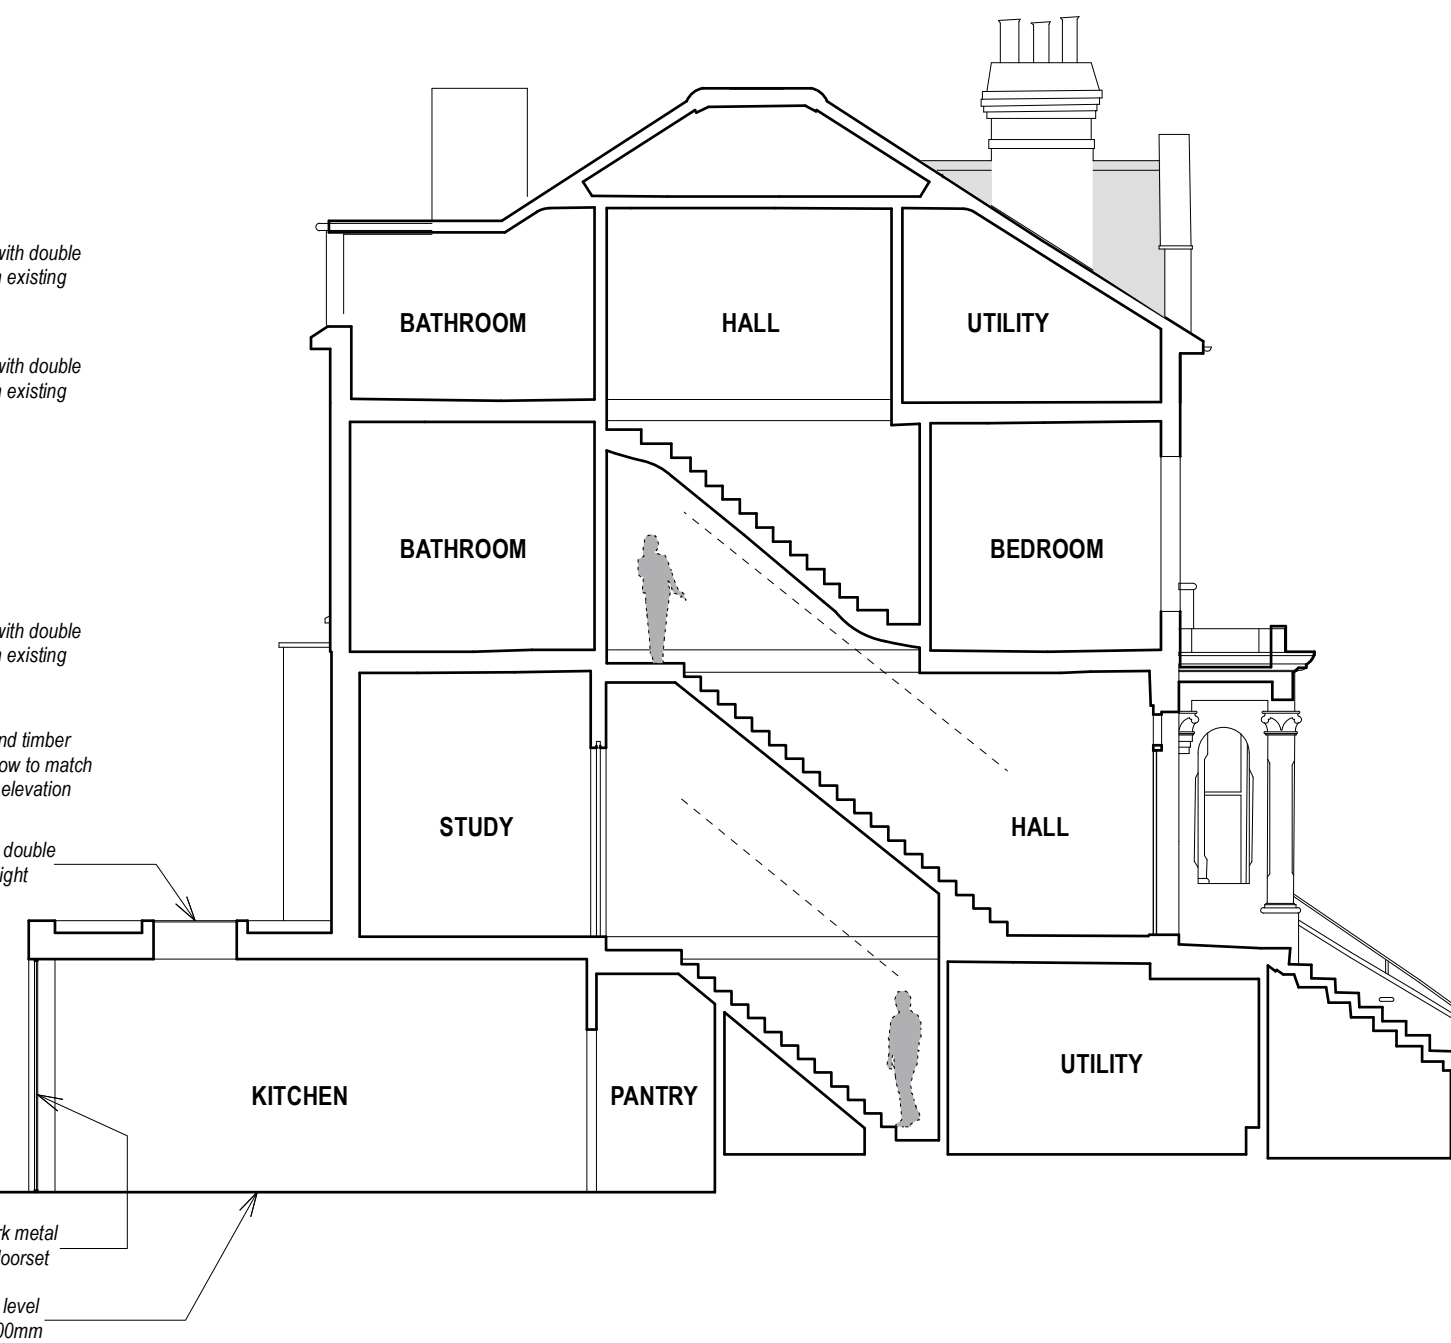



Priory Road
no. 115

Priory Road
no. 115

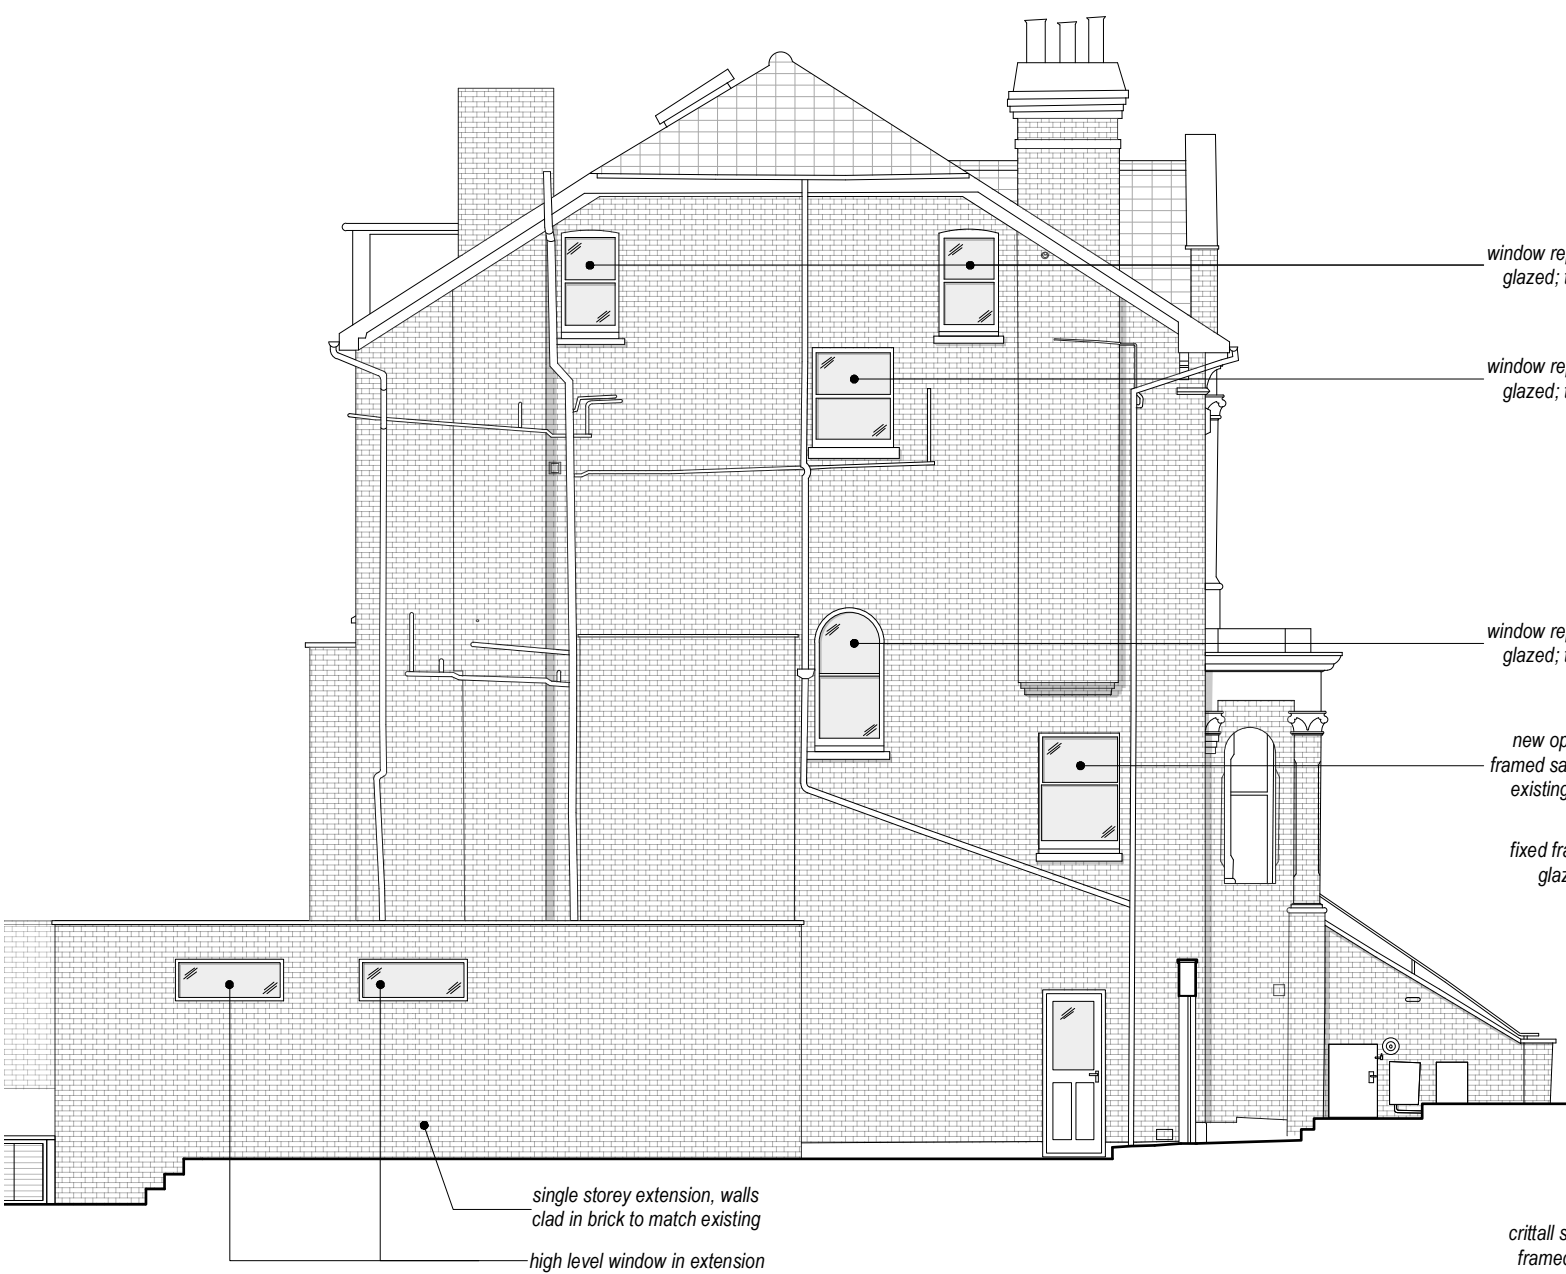

1 PROPOSED SIDE ELEVATION
1:100 @ A3

2 PROPOSED FRONT TO BACK SECTION
1:100 @ A3

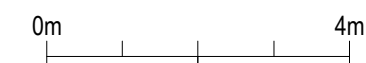

NOTES: Do not scale from this drawing. All dimensions in millimeters. All dimensions to be checked on site. All omissions and discrepancies to be reported to the architect immediately.
This drawing is © BetterPAD.

Rev:	Date:	Description:
00	03.02.2025	Issue for Planning

Project Name:	Priory Road NW6 3NN	No.:	2411
Drawing Title:	Proposed Elevations		
Project Phase:	Planning Application		
Scale:	1:100 @ A3	Drawn / Checked:	BP / BP
Drawing No.:	PL.08	Rev:	00

BetterPAD

www.betterpad.co.uk
0203 952 7959
hello@betterpad.co.uk

