


1 EXISTING LOWER GROUND EXTENSION (partial)  
1:100 @ A3

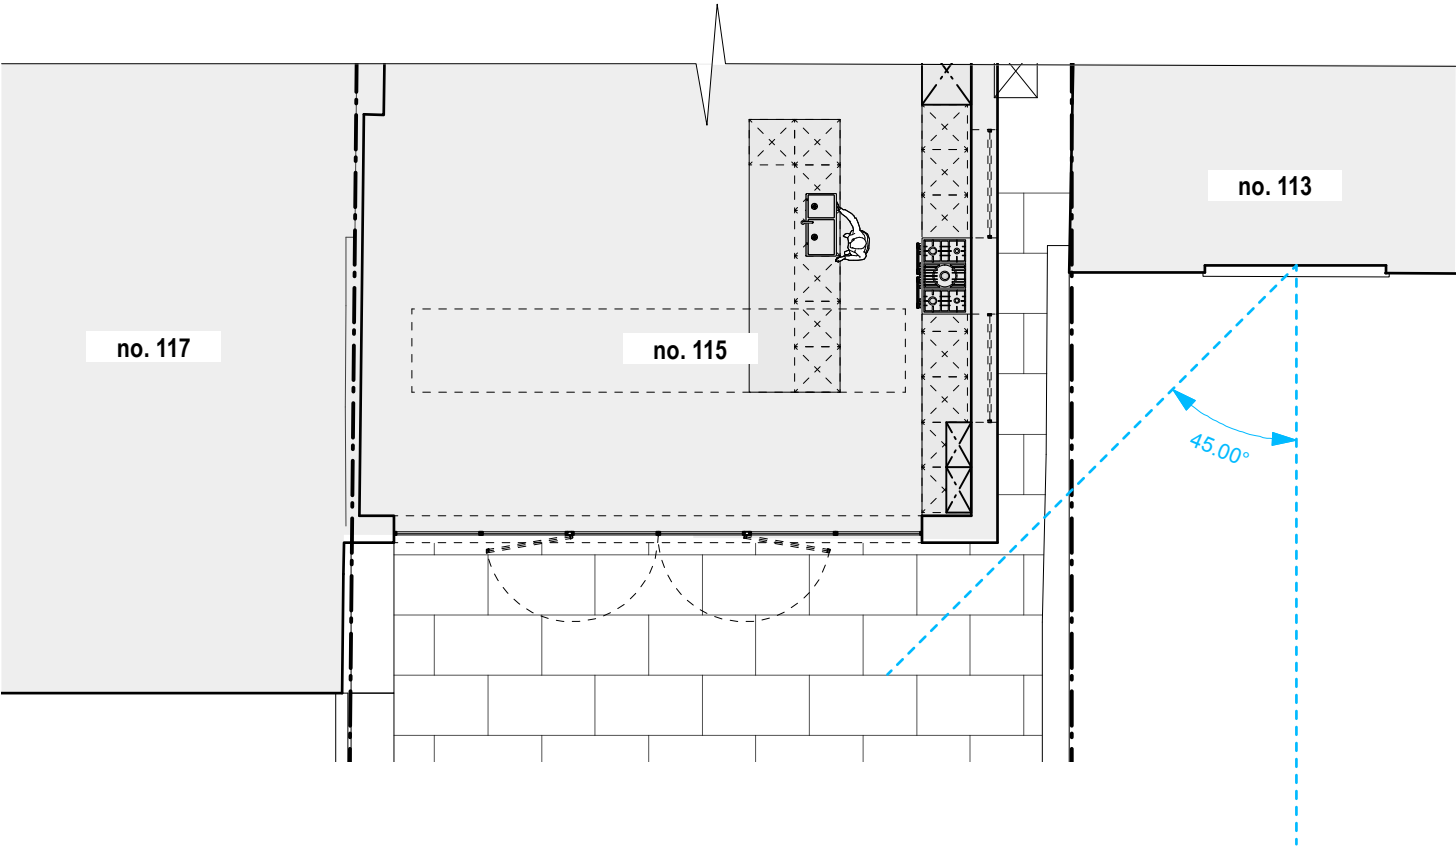

1 PROPOSED LOWER GROUND EXTENSION (partial)  
1:100 @ A3



**NOTES:** Do not scale from this drawing. All dimensions in millimeters. All dimensions to be checked on site. All omissions and discrepancies to be reported to the architect immediately.  
This drawing is © BetterPAD.

Rev:	Date:	Description:
00	03.02.2025	Issue for Planning

Project Name:	Priory Road NW6 3NN	No.:	2411
Drawing Title:	Existing & Proposal Plans Showing BRE 45 degree test		
Project Phase:	Planning Application		
Scale:	1:100 @ A3	Drawn / Checked:	BP / BP
Drawing No.:	PL.15	Rev:	00

**BetterPAD**  
www.betterpad.co.uk  
0203 952 7959  
hello@betterpad.co.uk

