
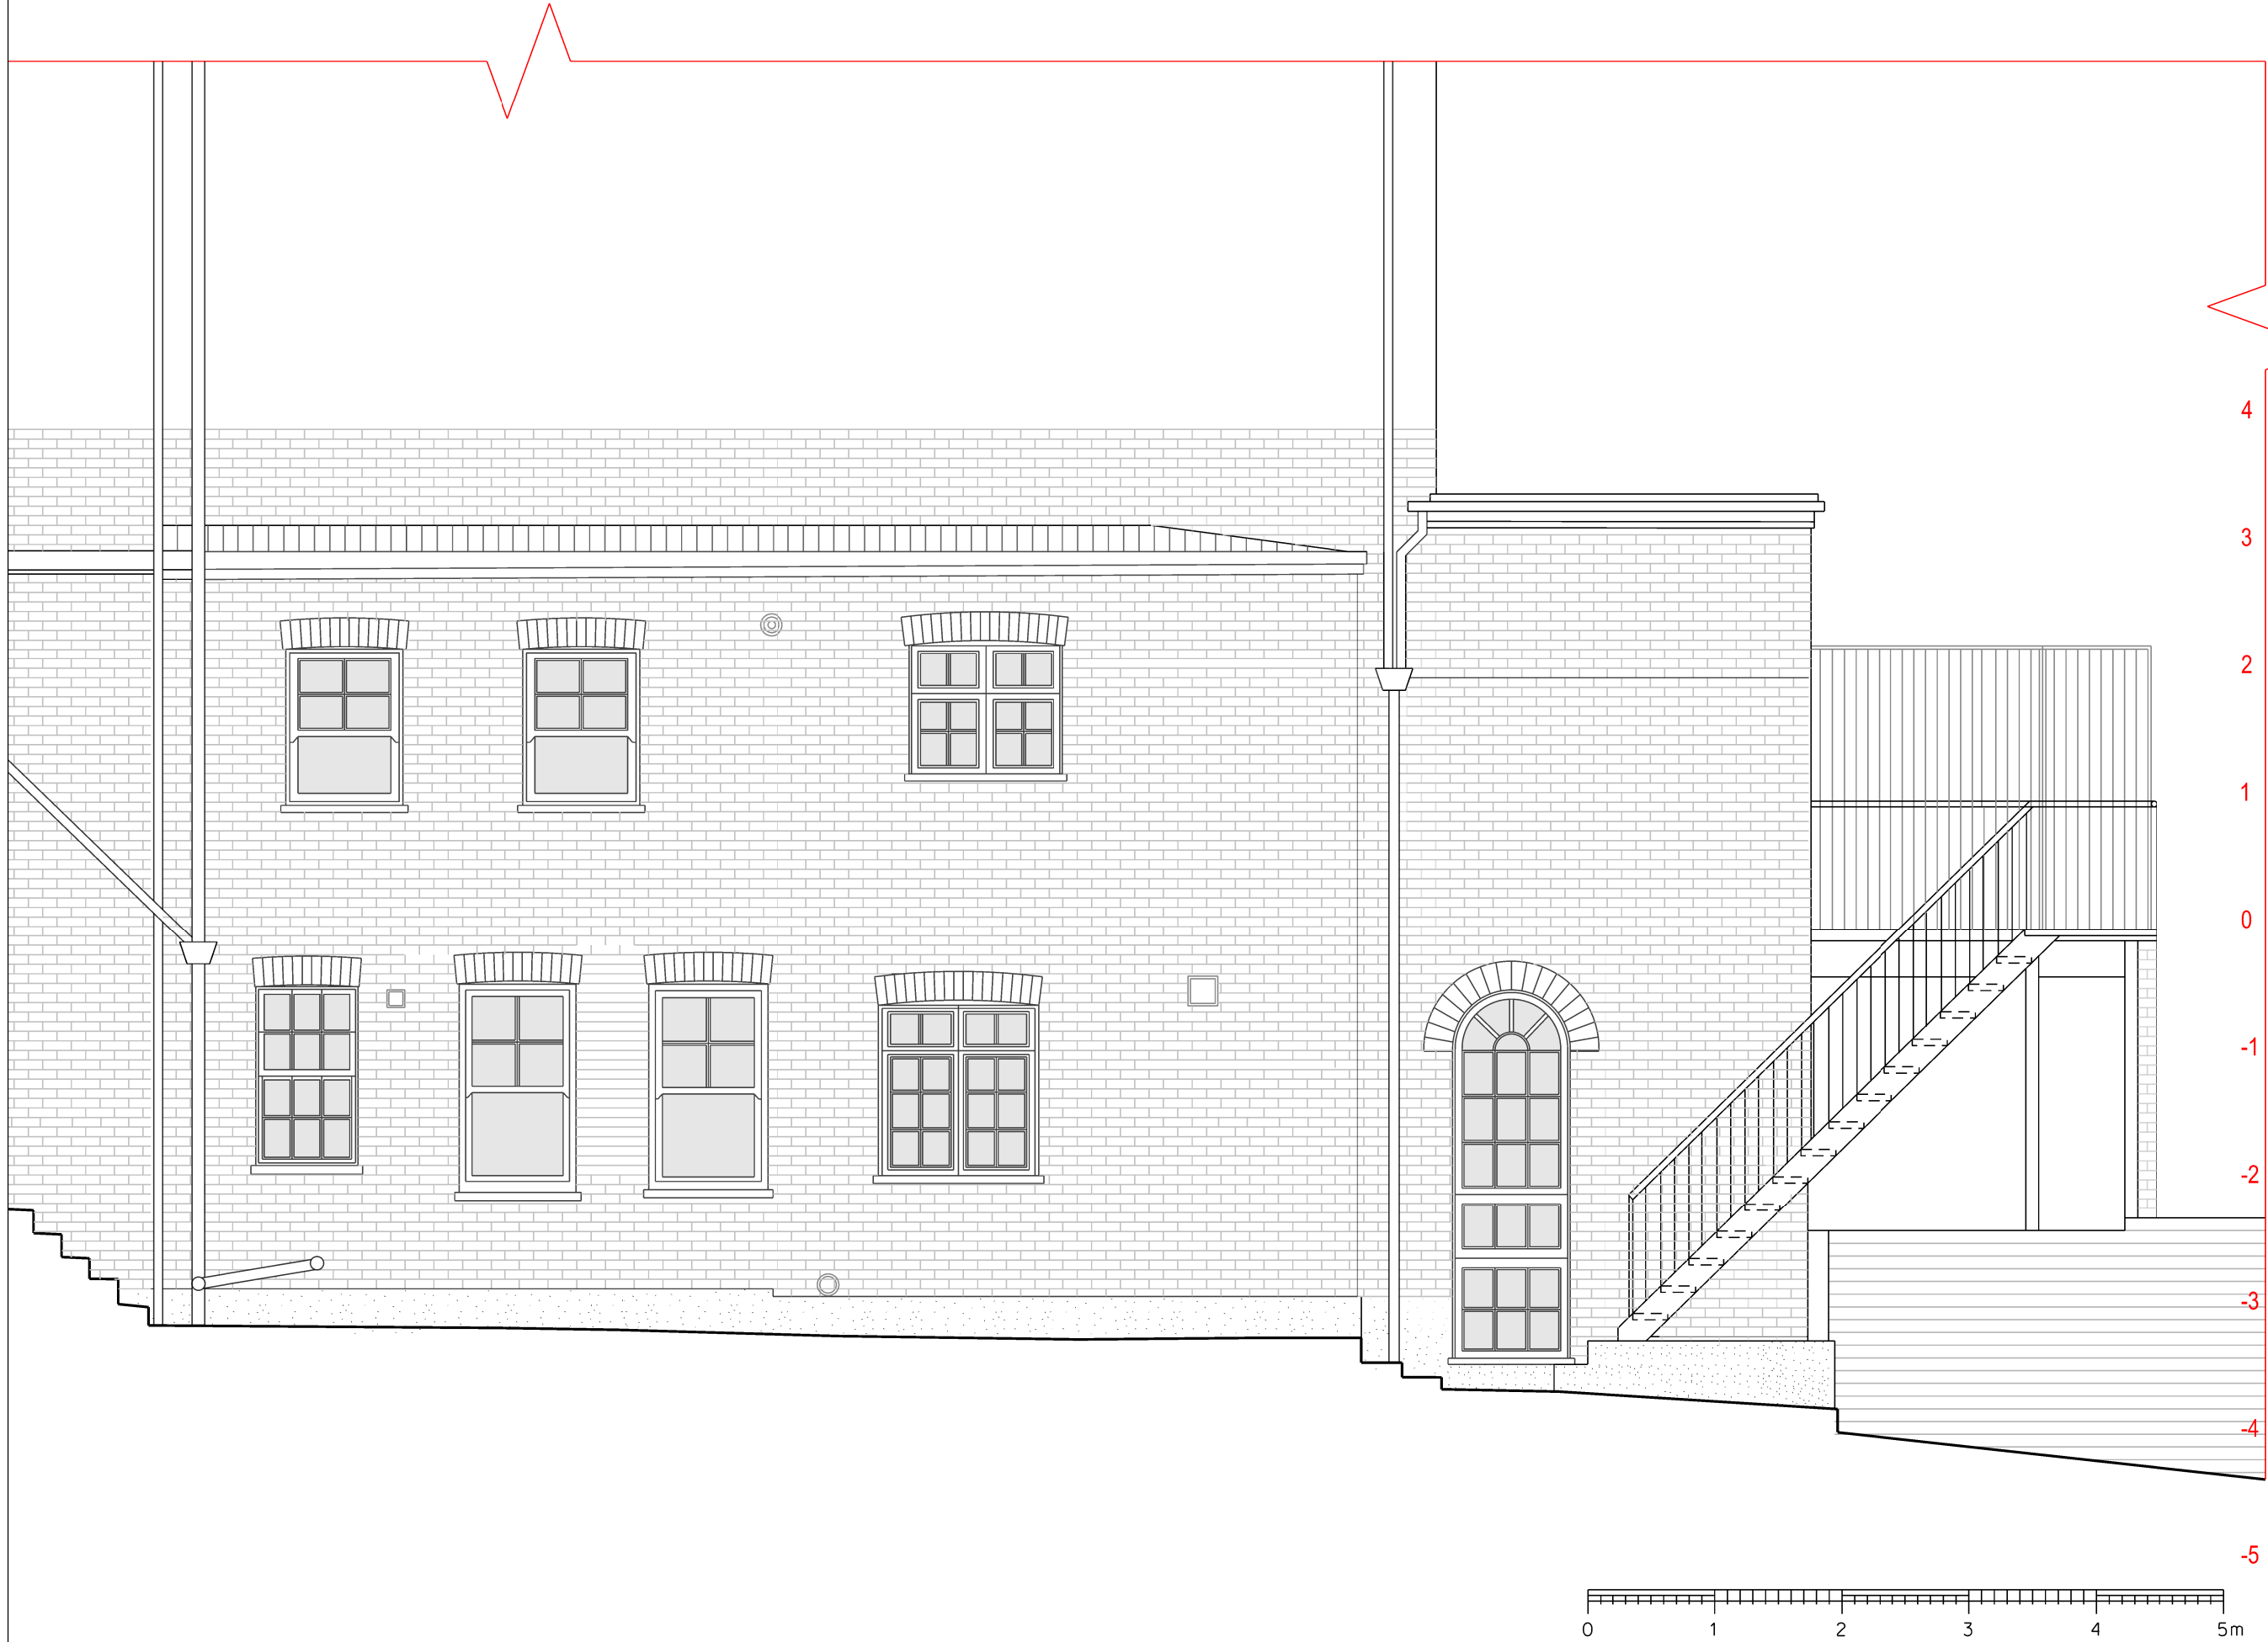


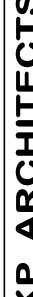

	KP ARCHITECTS LIMITED 25 Crossfield Rd, Belsize Park, London NW3 4NT tel. 07931 700 438 kasia@kparchitects.co.uk		Revisions:		Drawing Status:		Project: FLAT 2, 27 LYNDHURST ROAD, NW3 5PB	
	A		01/02/03	XXXXXXX	Preliminary for Approval		Title: Existing side elevation	
	B				Design Approved by Client			
	C				Planning Drawing		Scale: 1:50 @ A3	
	D				Tender Drawing		Date: 24/01/25	
E				Construction Drawing		Drawing Number: 315/L/05		N
This drawing is COPYRIGHTED								