


4 —
3 —
2 —
1 —
0 —
-1 —
-2 —
-3 —
-4 —
-5 —

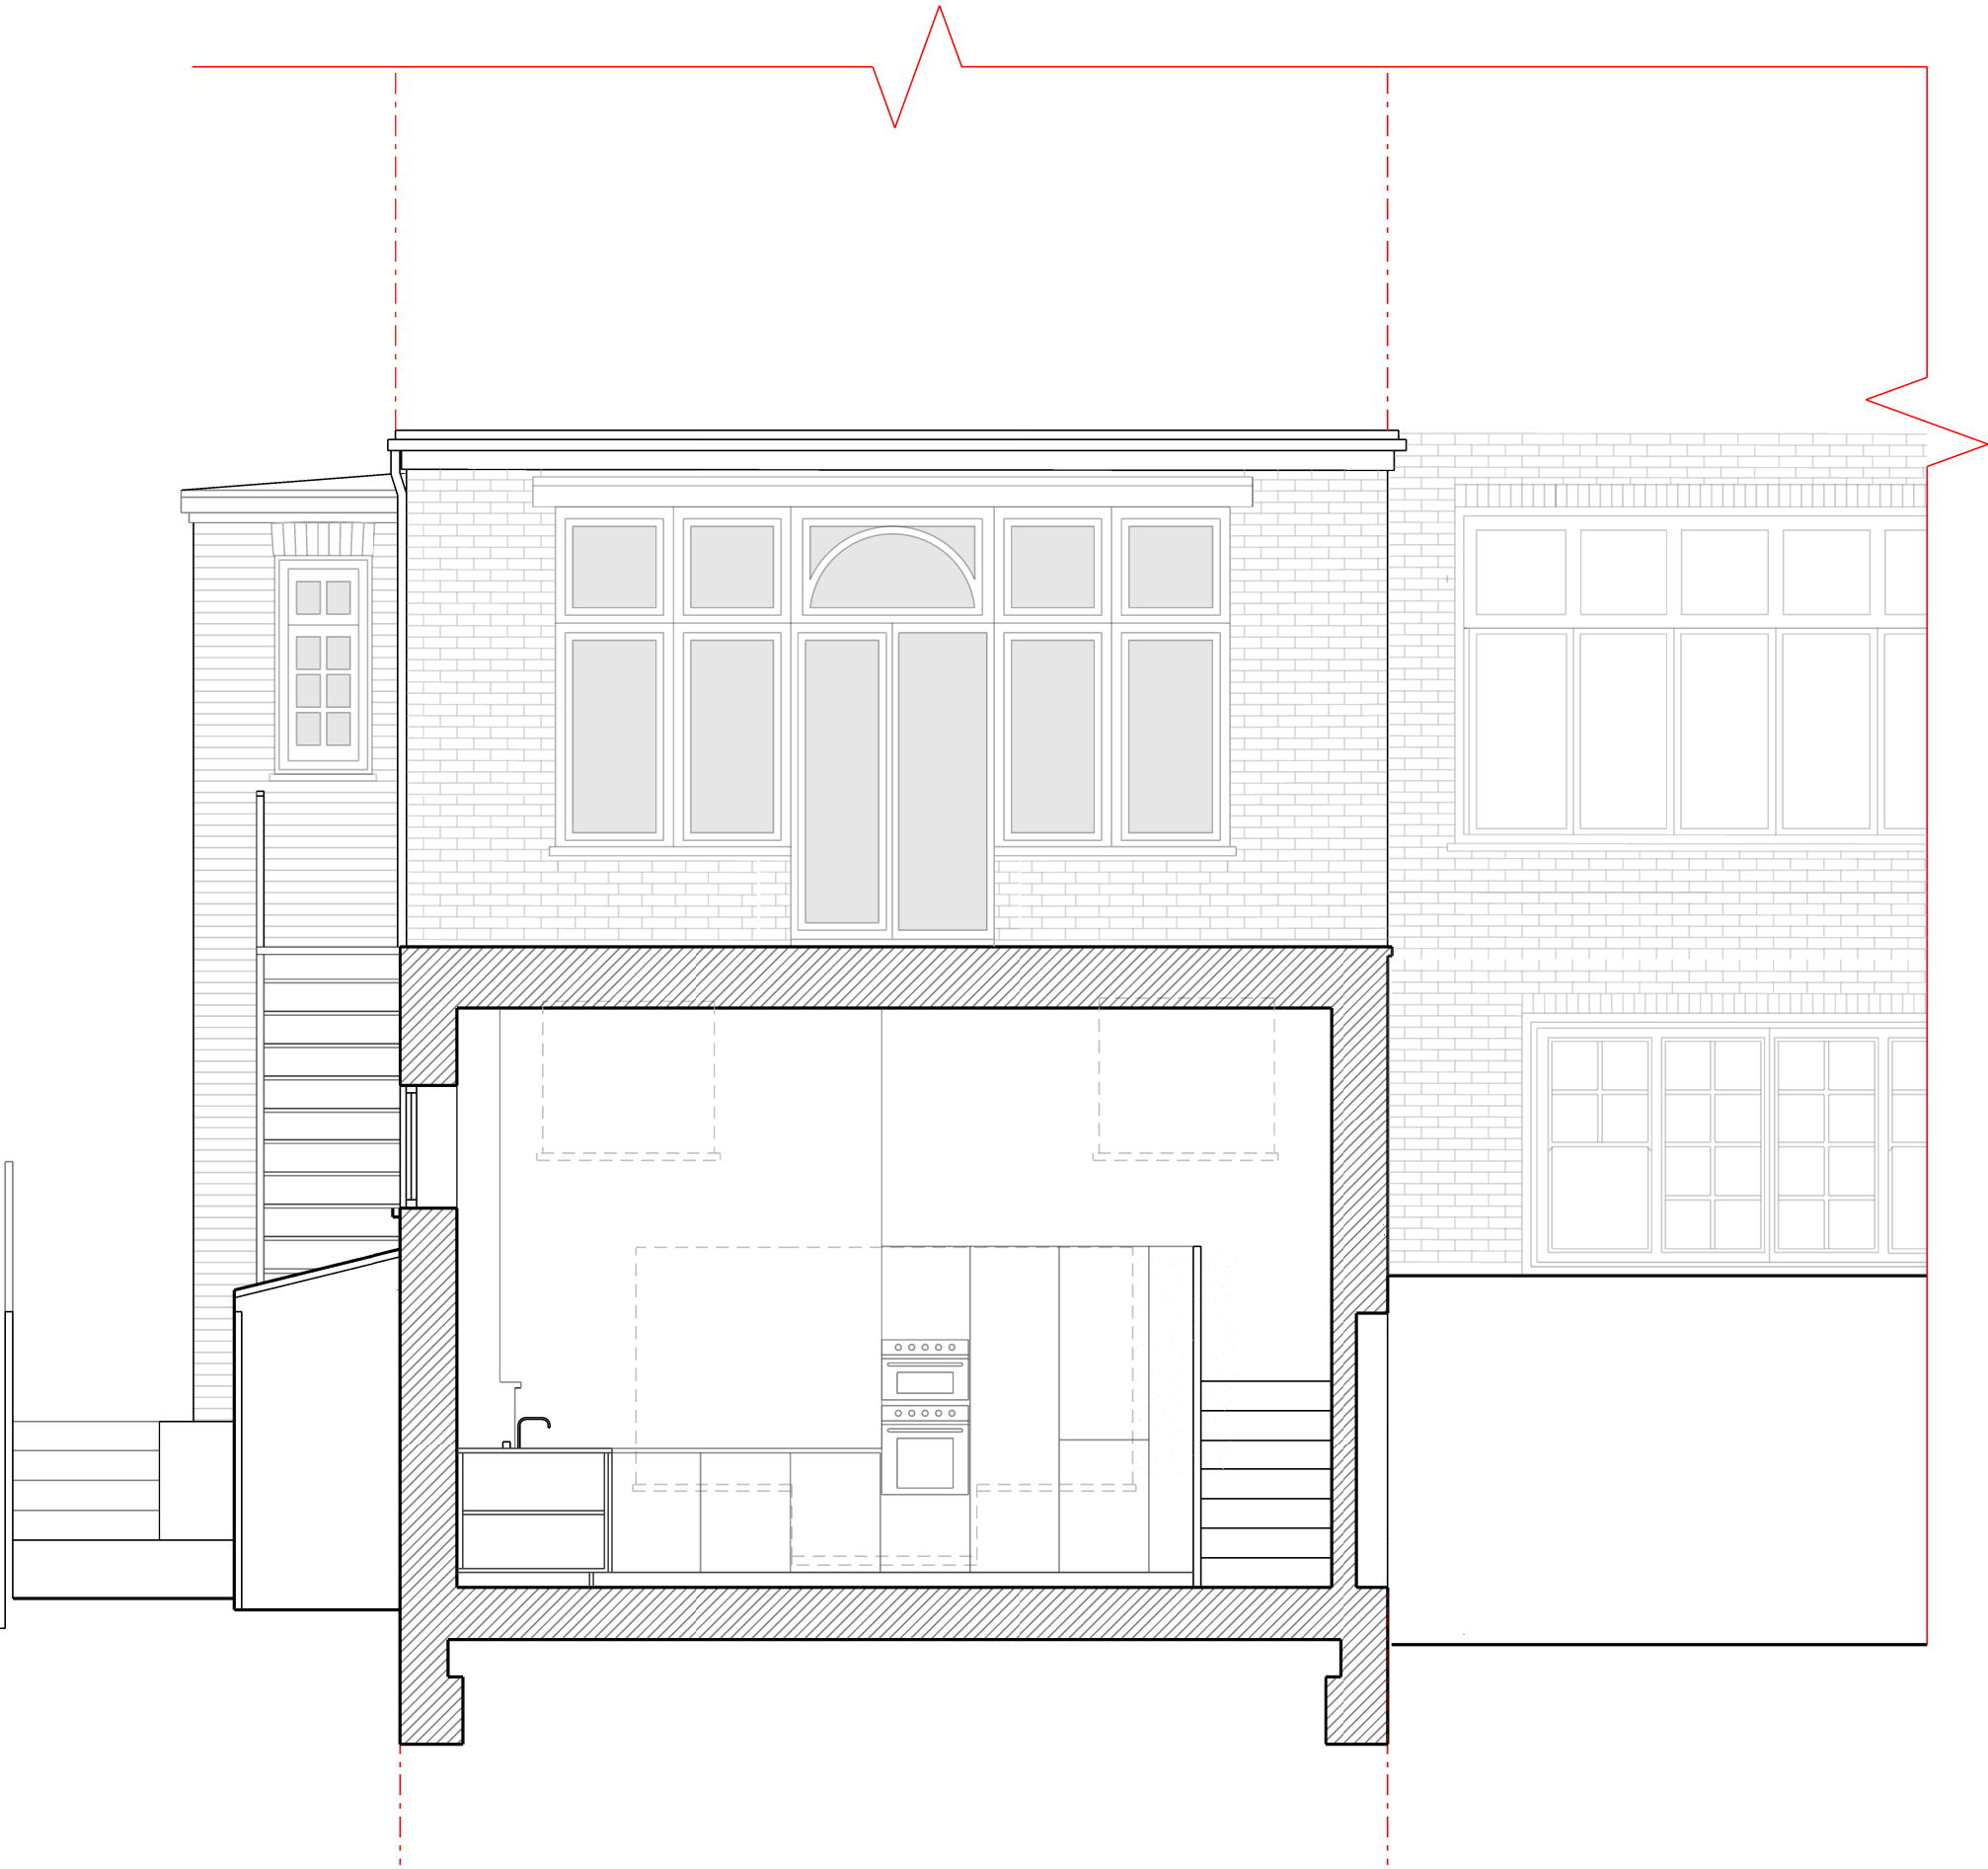

KP ARCHITECTS LIMITED 25 Crossfield Rd, Belsize Park, London NW3 4NT tel. 07931 700 438 kasia@kparchitects.co.uk	Revisions:		Drawing Status:		Project: FLAT 2, 27 LYNDHURST ROAD, NW3 5PB	
	A	01/02/03 xxxxxxxx		Preliminary for Approval	Title: Proposed rear cross section A-A	
	B			Design Approved by Client		
	C			Planning Drawing	Scale: 1:50 @ A3 Date: 24/01/25	
	D			Tender Drawing	Drawing Number: 315/L/08	
Do not scale from this drawing. Resolve discrepancies prior to construction. If in doubt ASK		E		Construction Drawing		
This drawing is COPYRIGHT						

