


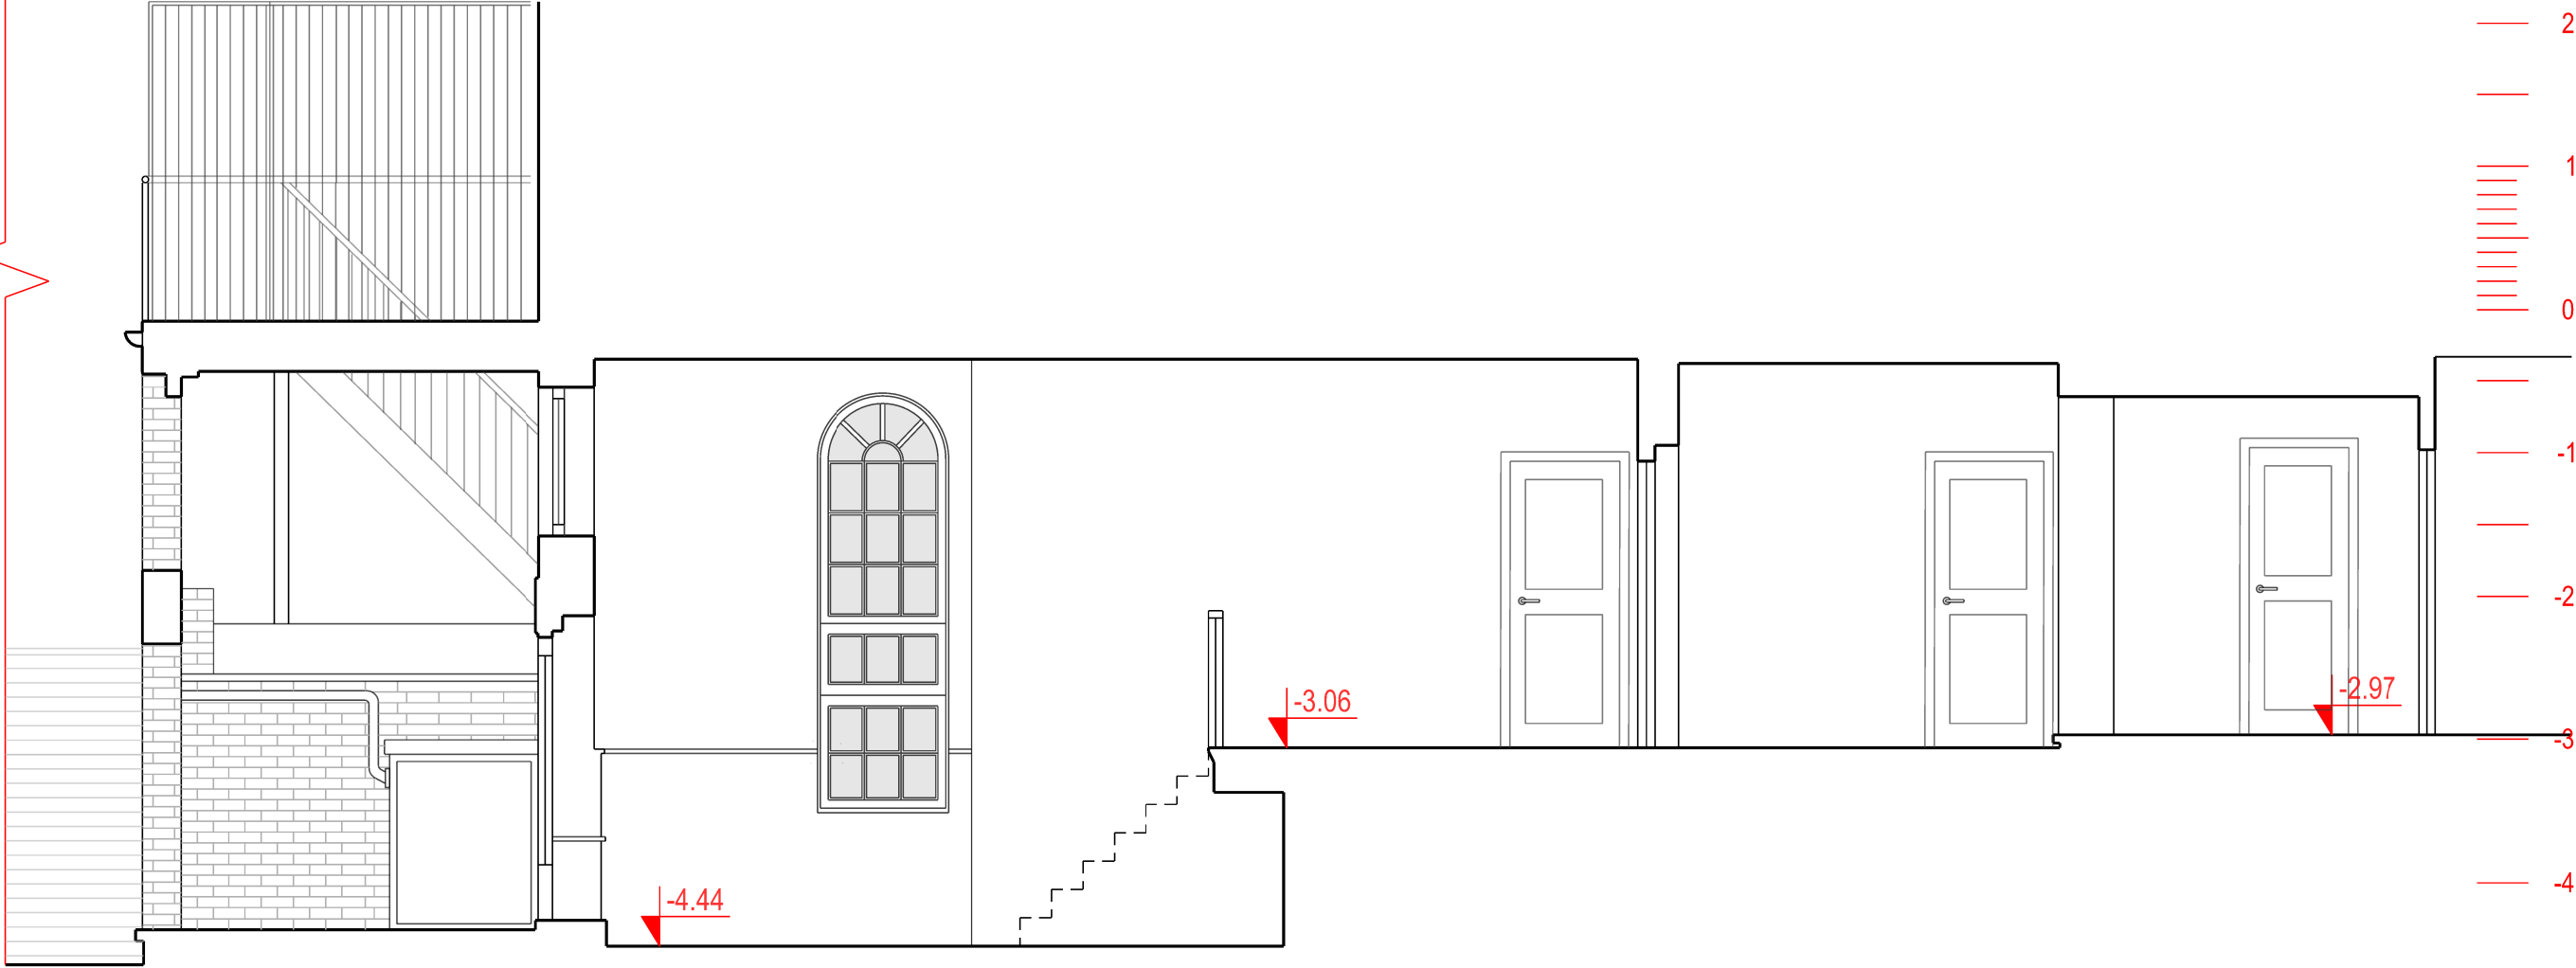

PLANNING DRAWINGS - NOT FOR CONSTRUCTION



KP ARCHITECTS LIMITED		Revisions:		Drawing Status:		Project: FLAT 2, 27 LYNDHURST ROAD, NW3 5PB	
25 Crossfield Rd, Belsize Park, London NW3 4NT	A	01/02/03	xxxxxxx	Preliminary for Approval		Title: Existing long section B-B	
tel. 07931 700 438	B			Design Approved by Client		Scale: 1:50 @ A3	Date: 24/01/25
Do not scale from this drawing. Resolve discrepancies prior to construction. If in doubt ASK This drawing is COPYRIGHTED	C			Planning Drawing		Drawing Number: 315/L/09	
	D			Tender Drawing			
	E			Construction Drawing			

