
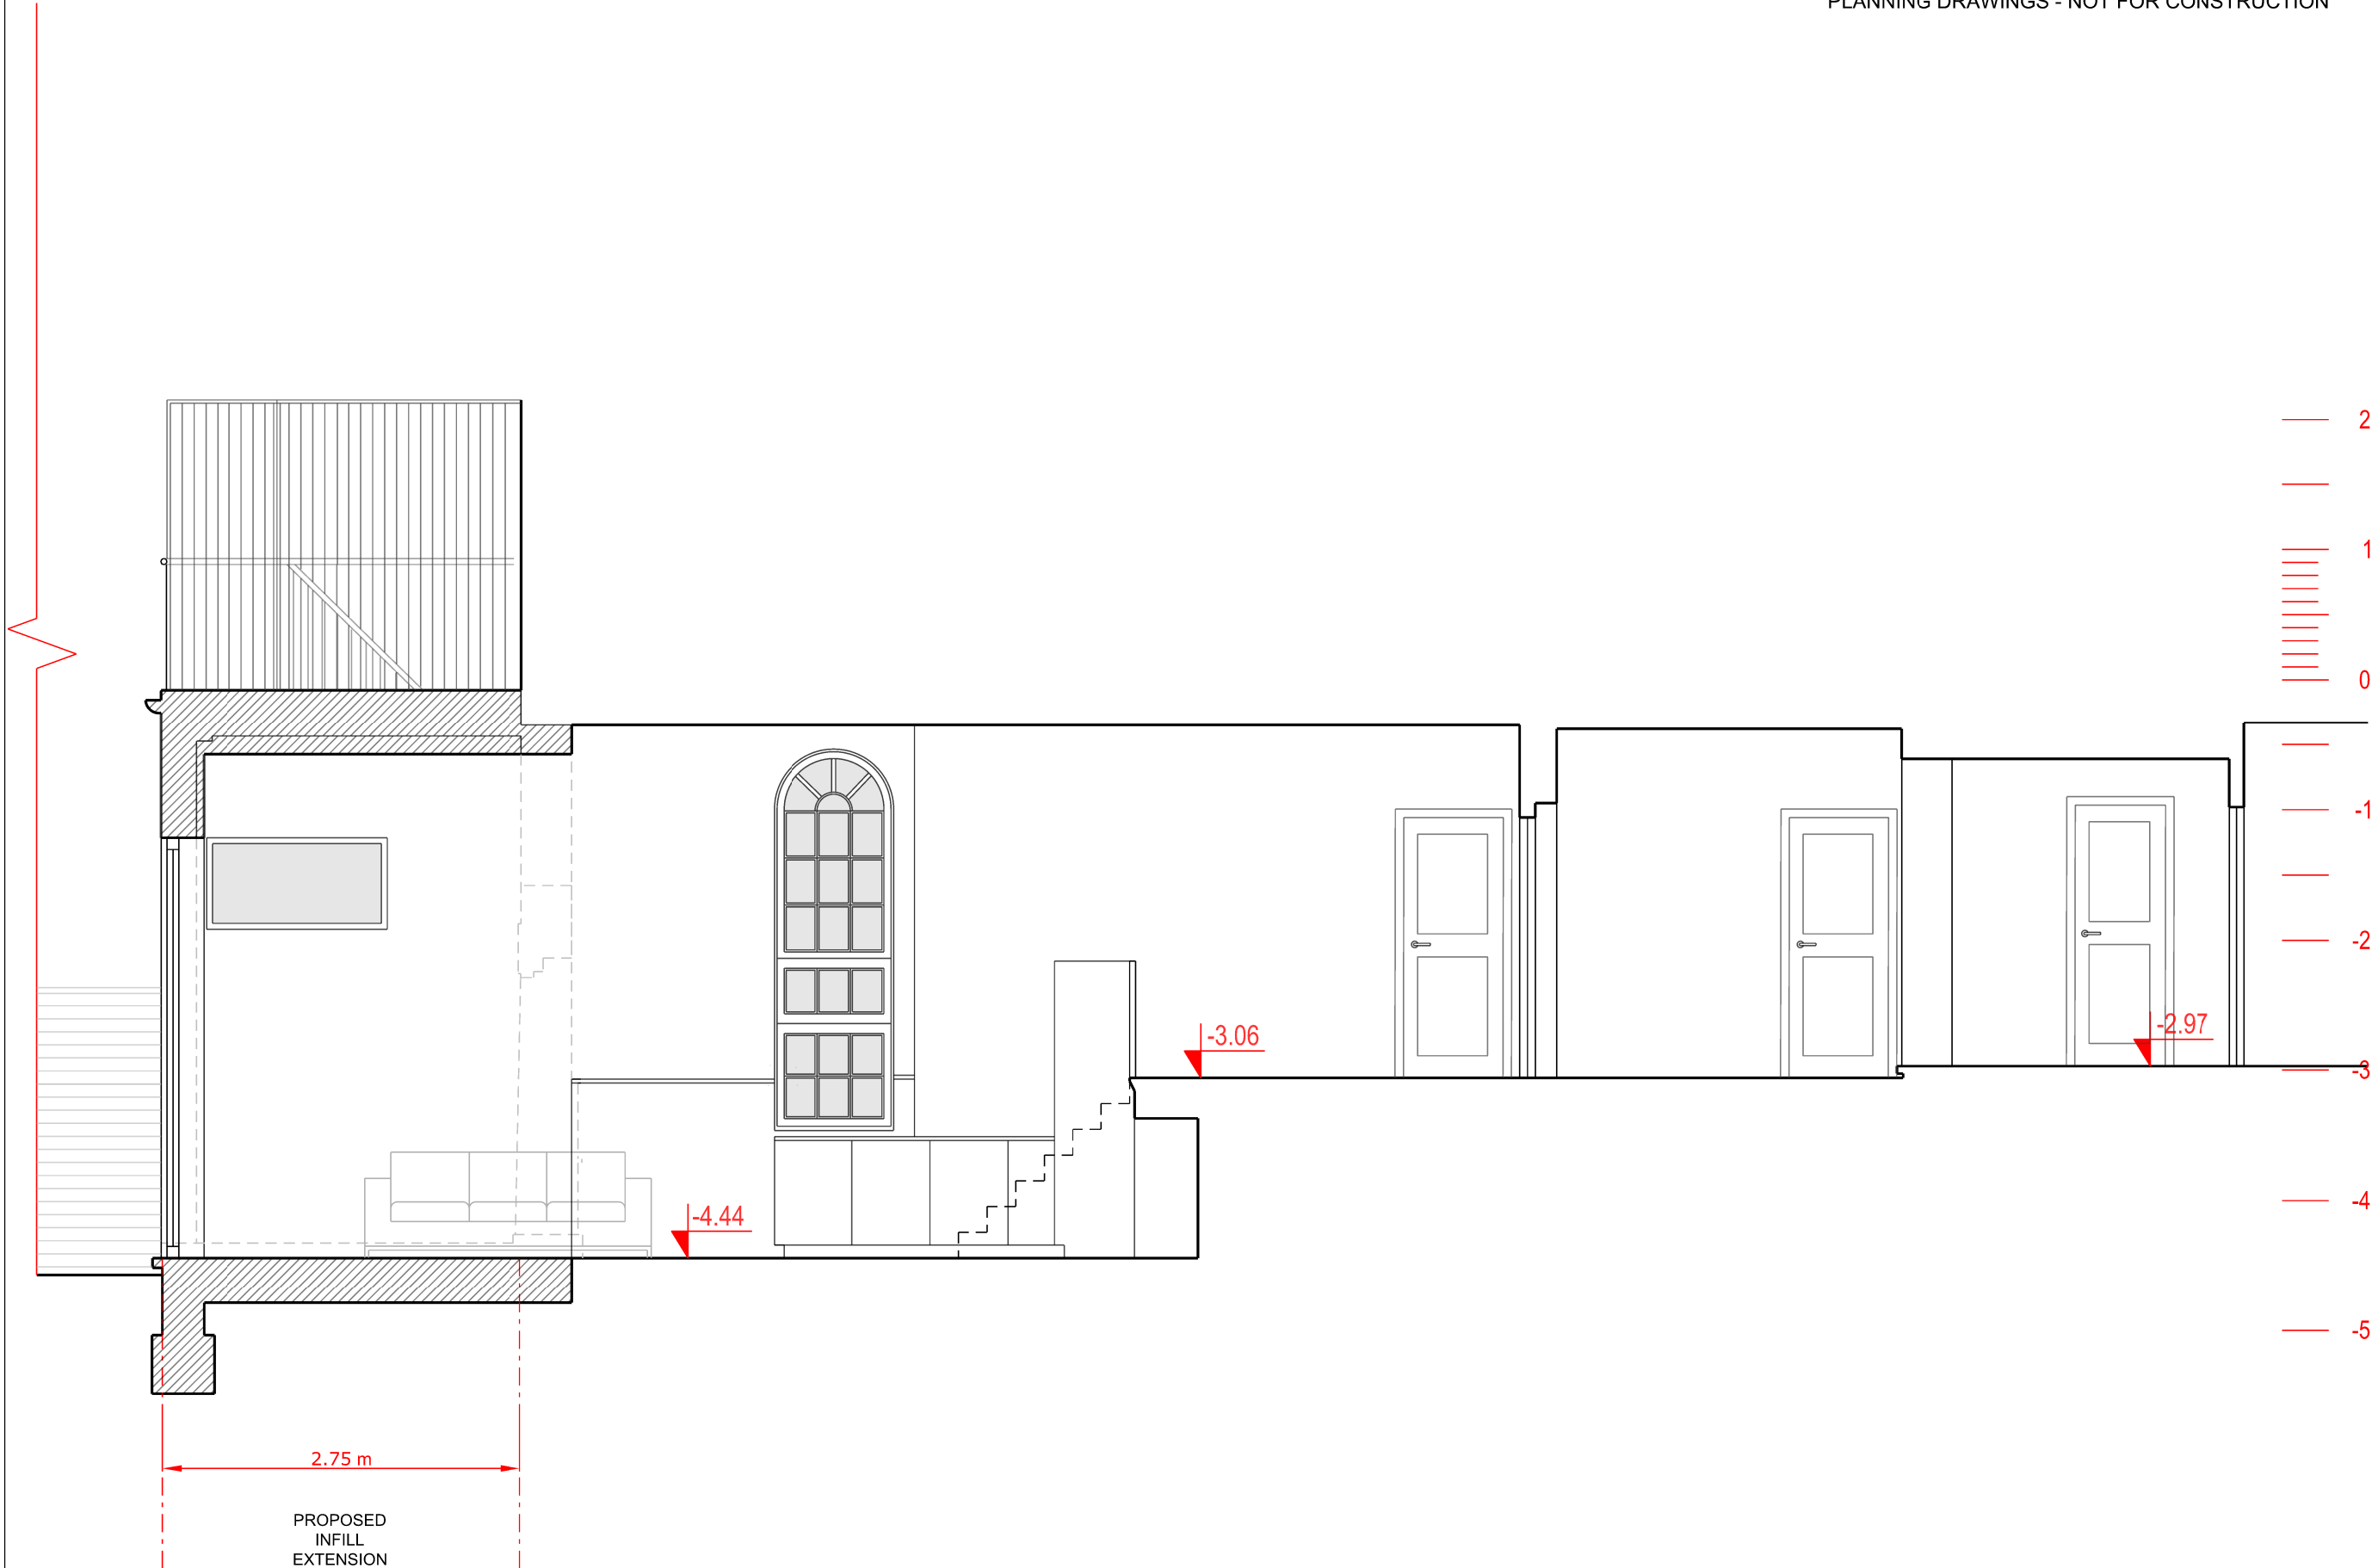


PLANNING DRAWINGS - NOT FOR CONSTRUCTION

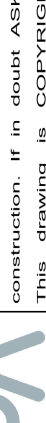

KP ARCHITECTS LIMITED 25 Crossfield Rd, Belsize Park, London NW3 4NT tel. 07931 700 438 kasia@kparchitects.co.uk	Revisions:		Drawing Status:		Project: FLAT 2, 27 LYNDHURST ROAD, NW3 5PB	
	A	01/02/03	XXXXXXX	Preliminary for Approval	Title: Proposed long section B-B	
	B			Design Approved by Client		
	C			Planning Drawing	Scale: 1:50 @ A3	Date: 24/01/25
	D			Tender Drawing		
 Do not scale from this drawing. Resolve discrepancies prior to construction. If in doubt ASK This drawing is COPYRIGHTED	E			Construction Drawing	Drawing Number: 315/L/10	
	F					
					N	