


Key:

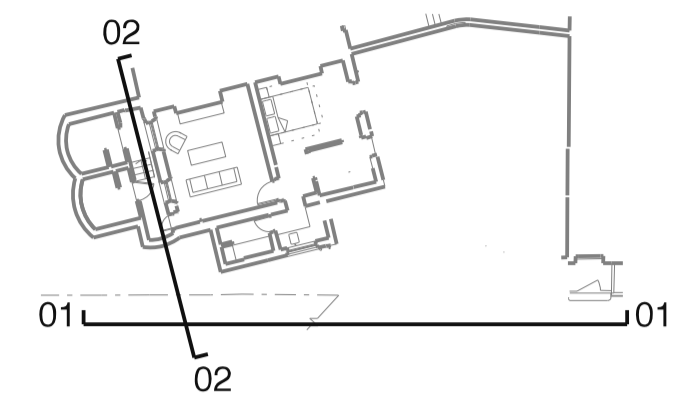

Elevation 01 - Inverness Street



Elevation 02 - Gloucester Crescent

P1	31.01.25	LC	NI
Issued for planning			
Revision	Date	By	Checked

For
Planning

Existing Street Elevations
 46 Inverness Street &
 24A Gloucester Crescent,
 London NW1
2431_E03_P1

Scale: 1:50 at A1
 1:100 at A3
 Date: 09.05.24
 Drawn: HH

BHA

BURD HAWARD ARCHITECTS LTD
 24 Wolsey Mews
 London NW5 2DX
 T +44 20 7267 9815
 E studio@burdhaward.com