


Cellar Floor Plan

INTERNAL WASTE STORAGE:
 1 x 60L TOUCH BIN FOR RESIDUAL WASTE
 1 x 44L CONTAINER FOR DRY MIXED RECYCLABLES
 1 x 7L FOOD WASTE KITCHEN BIN


EXISTING CELLAR

REFUSE BINS:
 1 x 240L BIN FOR RESIDUAL WASTE
 1 x 240L BIN FOR DRY MIXED RECYCLABLES
 1 x 23L KERBSIDE OUTDOOR FOOD WASTE BIN FOR FOOD WASTE


APPROX ASSUMED BOUNDARY LINE

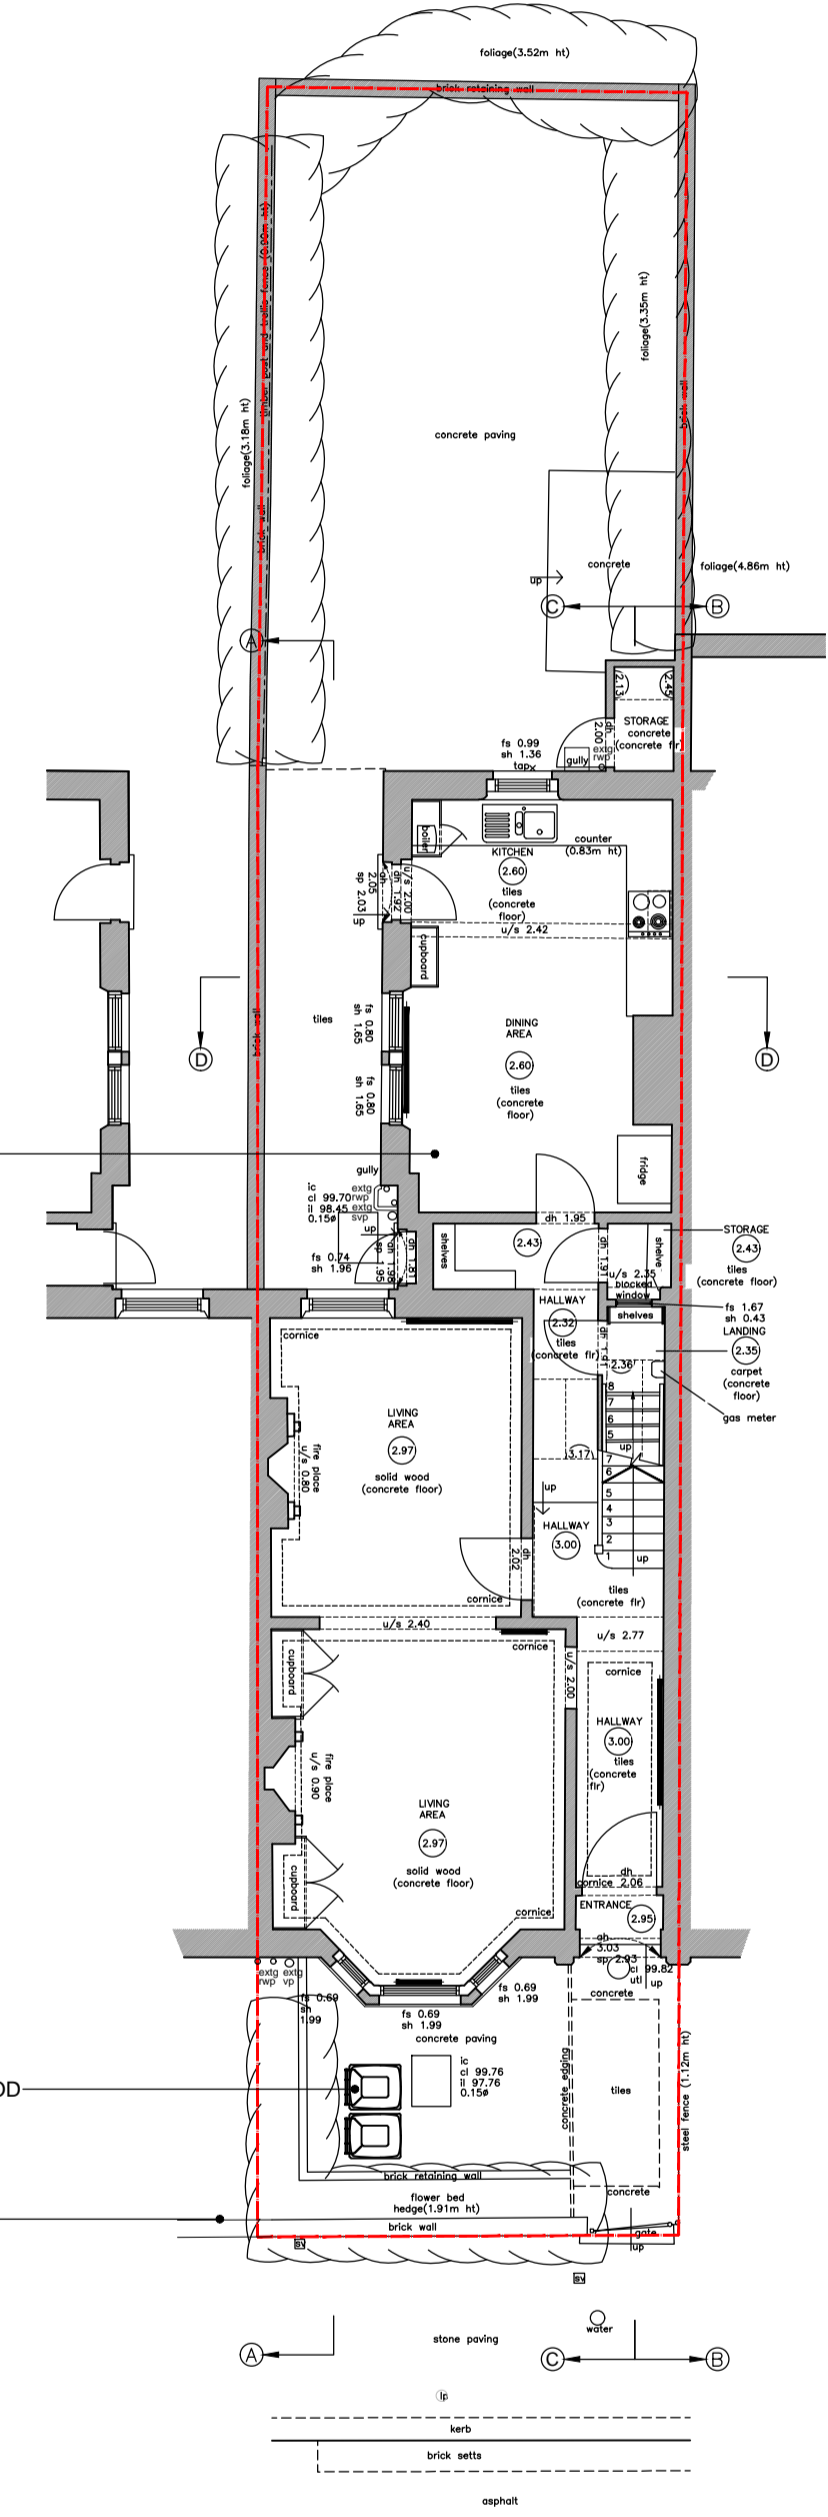

Ground Floor Plan

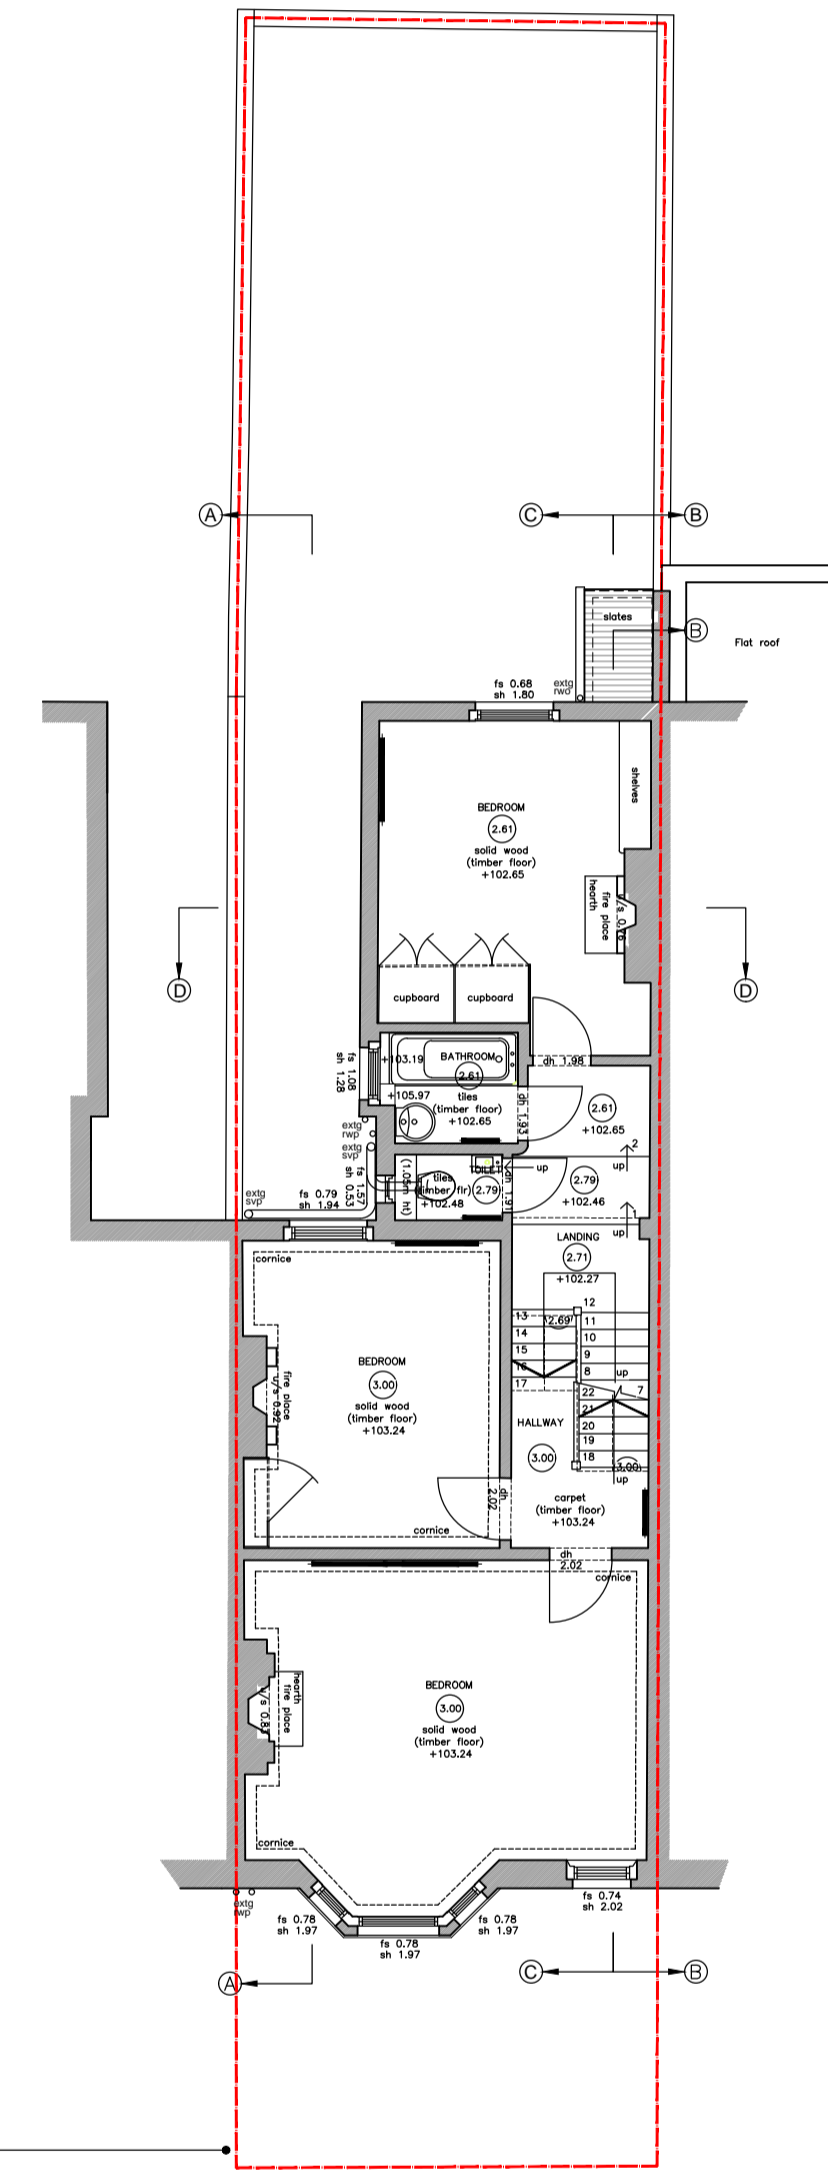


First Floor Plan

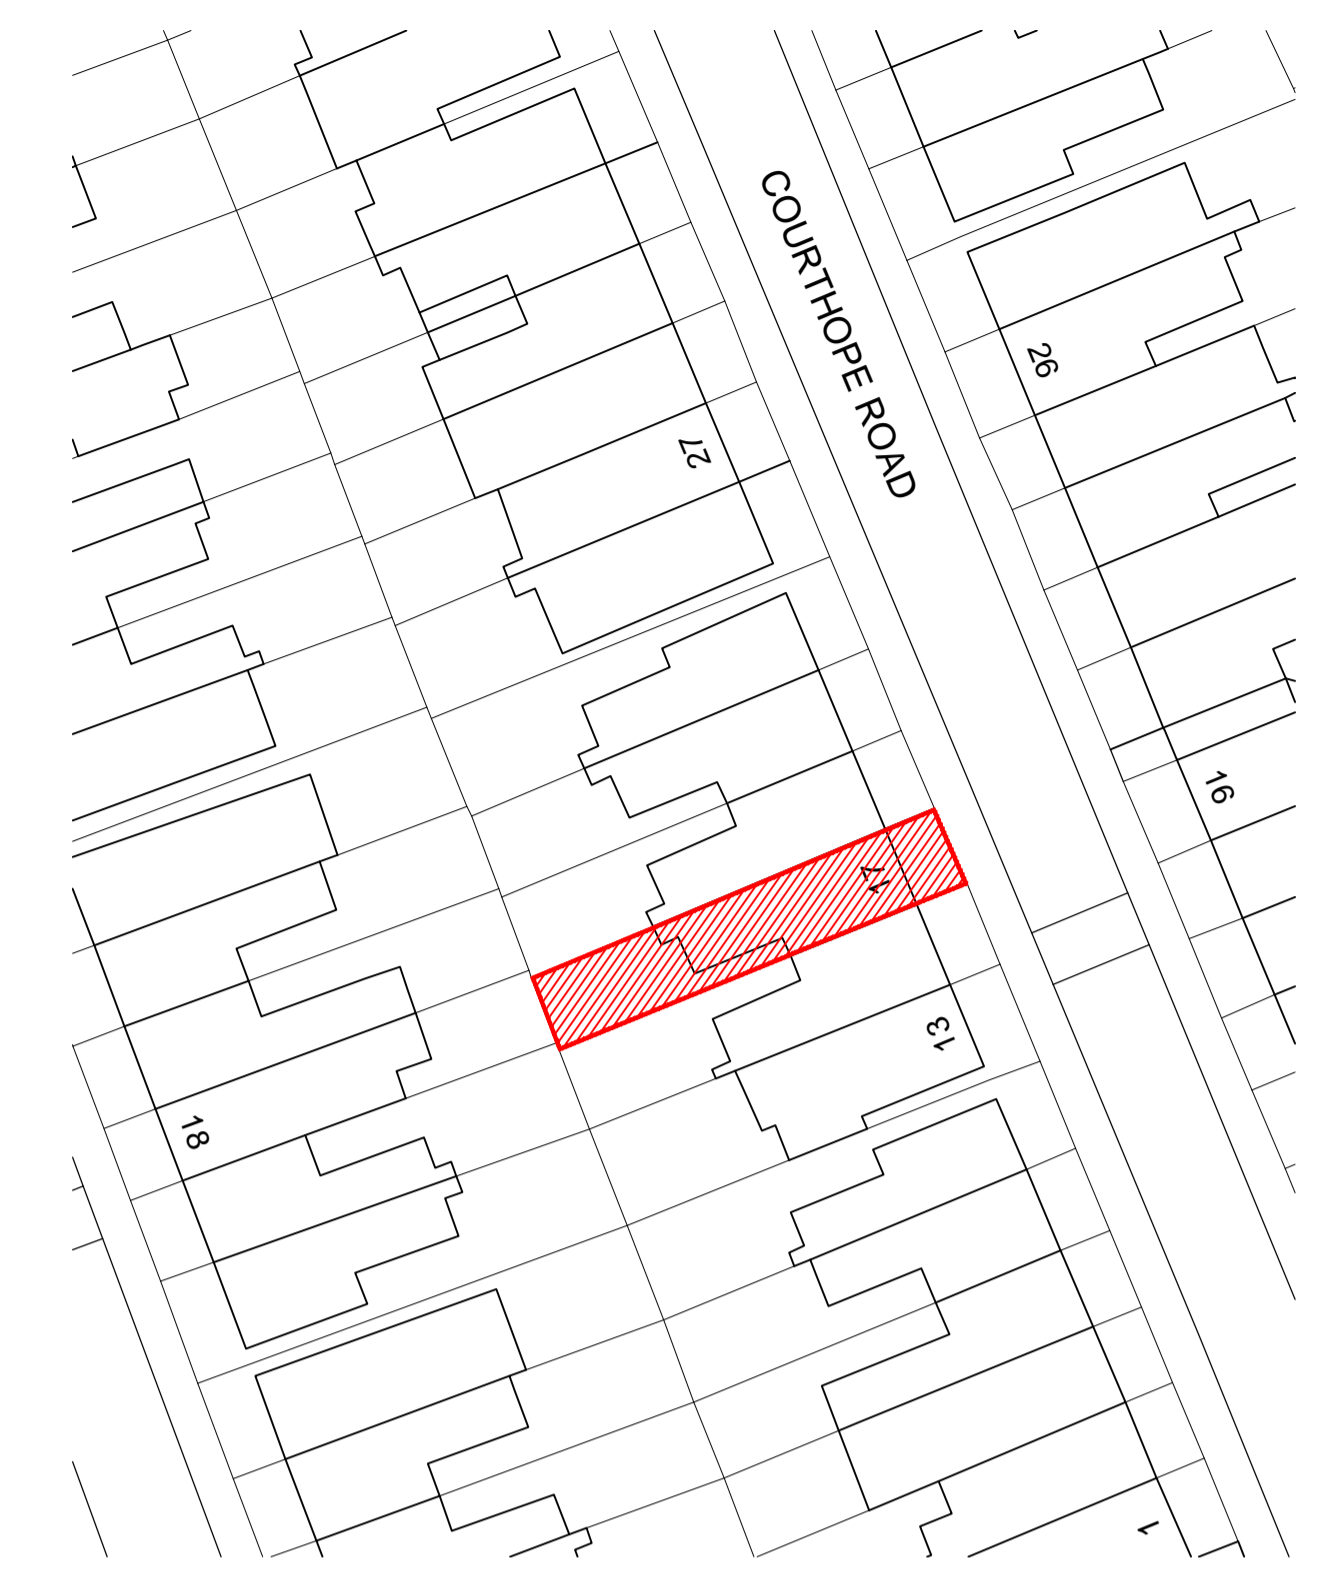


Block Plan 1:500




Site Location Plan 1:1250

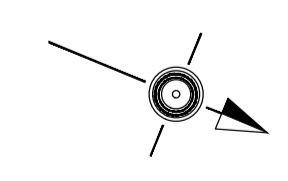

Plans North

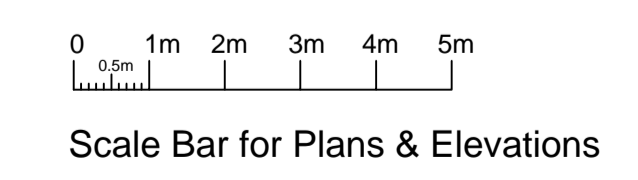

Scale Bar for Plans & Elevations

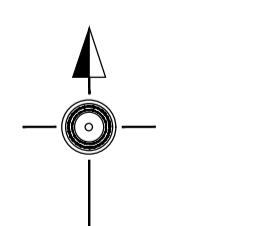

Site Plans North