
12. LEAD CLAD DORMER WINDOW

MATERIALS KEY


6. TIMBER DOOR
7. TIMBER FASCIA AND BLACK uPVC GUTTERS AND DOWNPIPES
8. ALUMINIUM RECESSED ROOFLIGHT
9. ALUMINIUM PROFILED (CAST IRON DETAILED) RAINWATER GOODS
10. ALUMINIUM DOUBLE GLAZED GREY WINDOWS / DOORS
11. METAL BLACK PAINTED RAILINGS

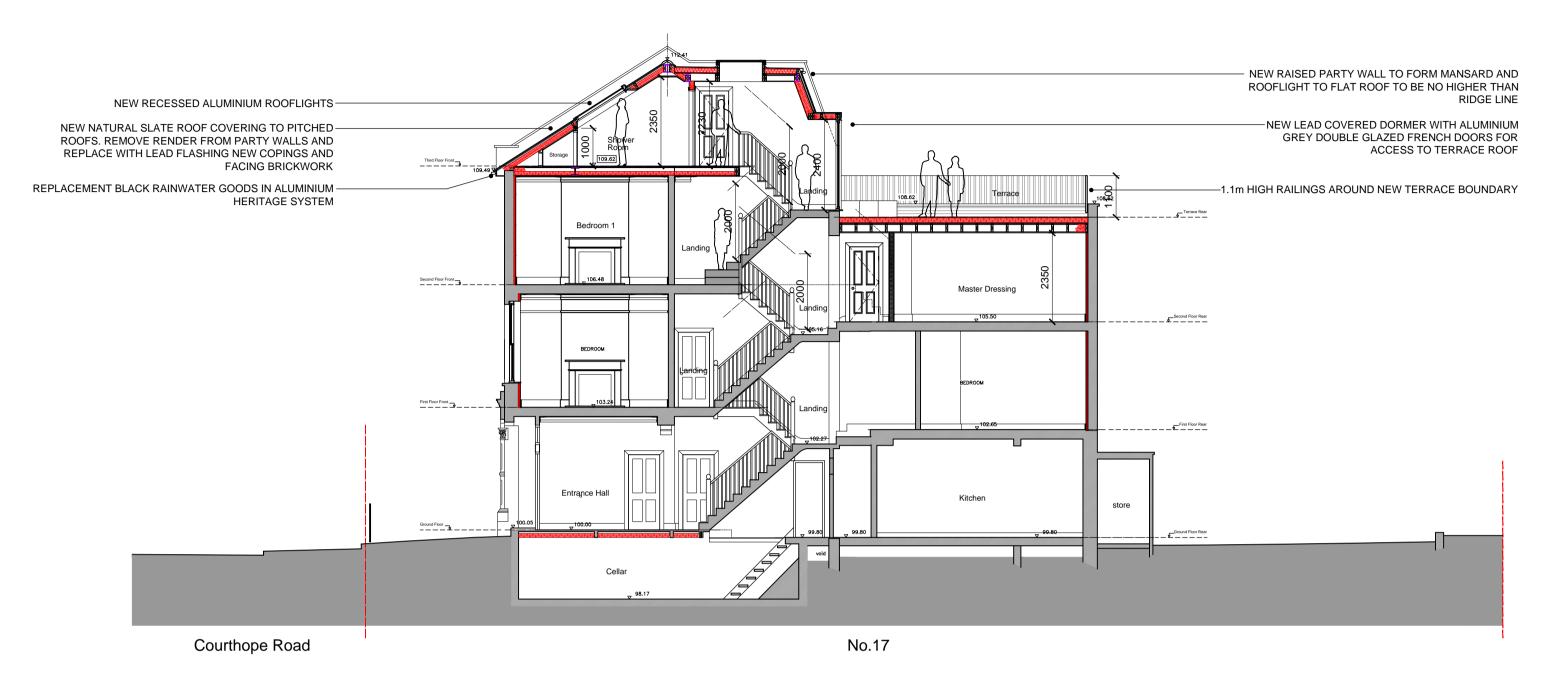

Section C-C

Side Elevation (From No.19)

Drawing Notes:

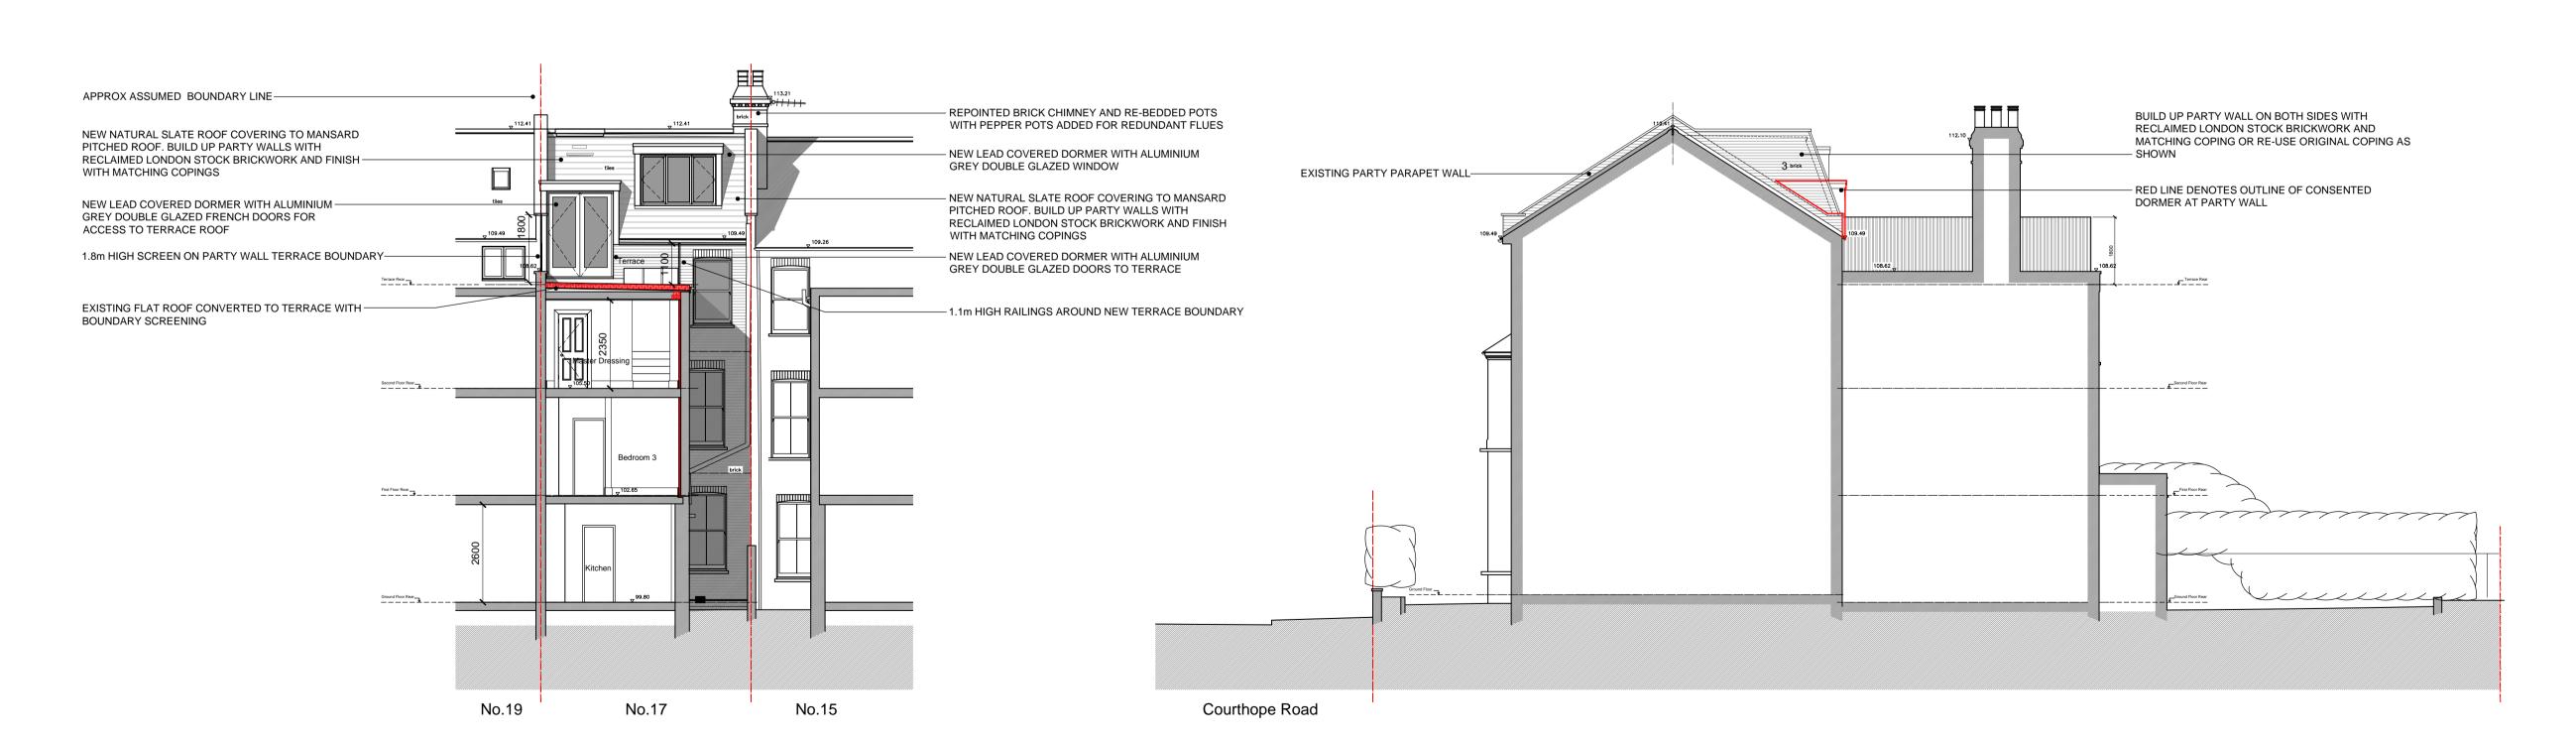

0.5m

Scale Bar for Plans, Elevations & Sections

	STAC Architecture Limited
	www.stac-architecture.com
	info@stac-architecture.com
anahit aatuus	
architecture	SNAITH+THRUSH ARCHITECT COLLABORATION

ent	General Notes:
Mr & Mrs Markham	All dimensions to be checked on site prior to commencement of
ject	works, and/or preparation of any shop drawings. Sizes of and dimensions to any structural elements are indicati See structural engineers drawings for actual sizes / dimension:
Mansard Loft Extension 17 Courthope Road, London, NW3 2LE	Sizes of and dimensions to any service elements are indicative See service engineers drawings for actual sizes and dimension
658.1.1004, 257.86111 117.0	DO NOT COME FROM THIS BRAWING.

Section D-D

This drawing is to be read in conjunction with all other architects drawings, specifications and all other consultants' information.

All proprietary systems shown on this drawing are to be installed strictly in accordance with the manufacturers / suppliers recommended details.

Any discrepancies between information shown on this drawing and any other contract information or manufacturers / suppliers recommendations is to be brought to the attention of the architect.

P1 ISSUED FOR PLANNING

Date Drawing Status

O7.02.25 FOR PLAN

Drawing

GENE

SECT

FOR PLANNING

FOR PLANNING

Drawing

GENERAL ARRANGEMENT
SECTIONS C-C, D-D & SIDE ELEVATION AS PROPOSED

DS Jan'25 1:100@A1

Project Reference Number Revision

D 13 P1