


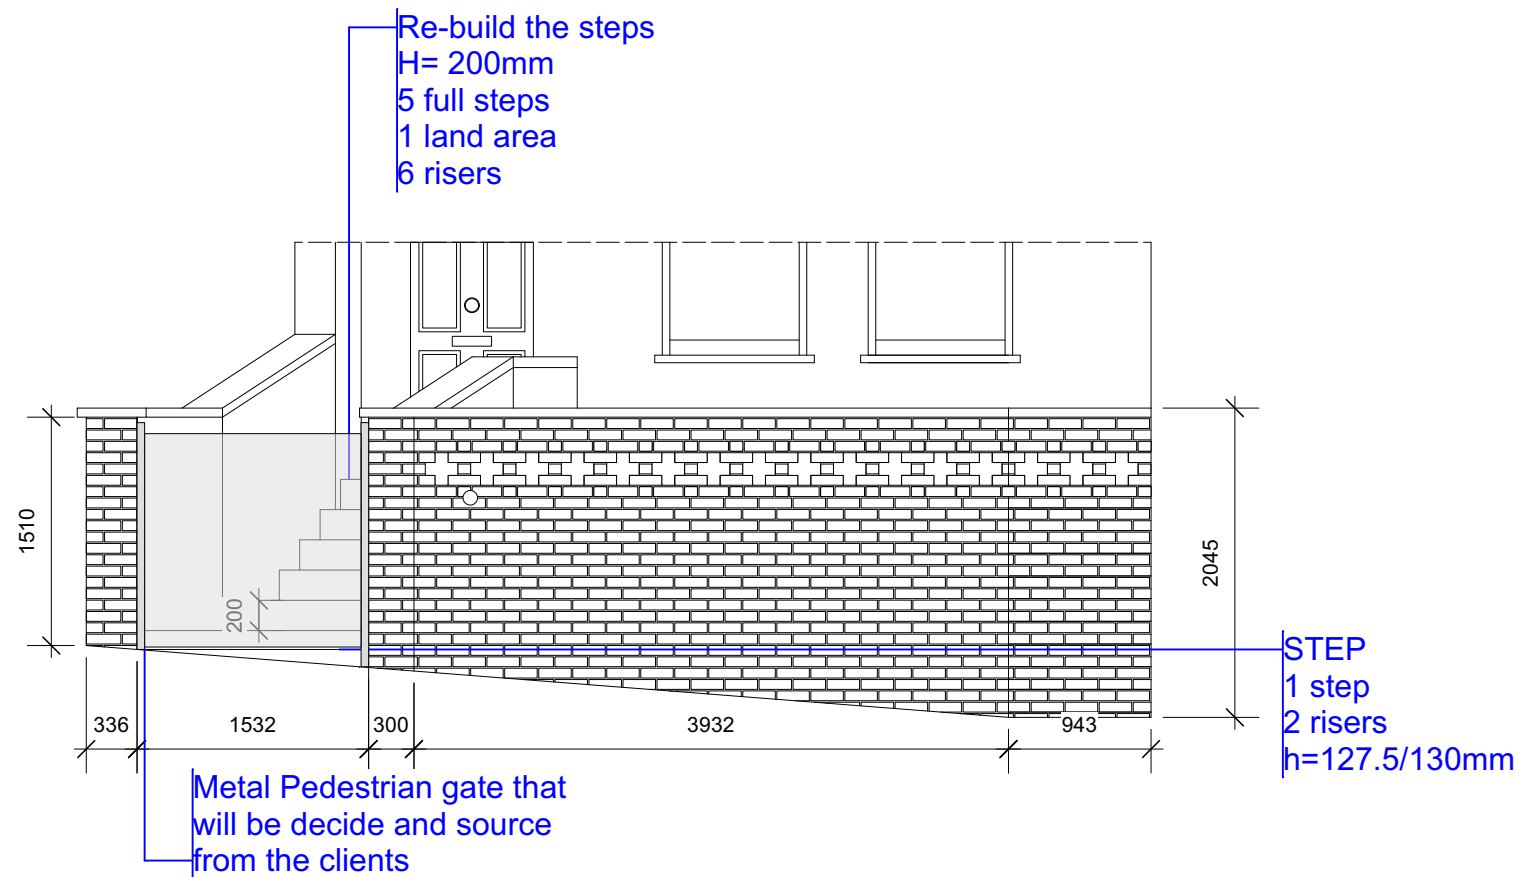


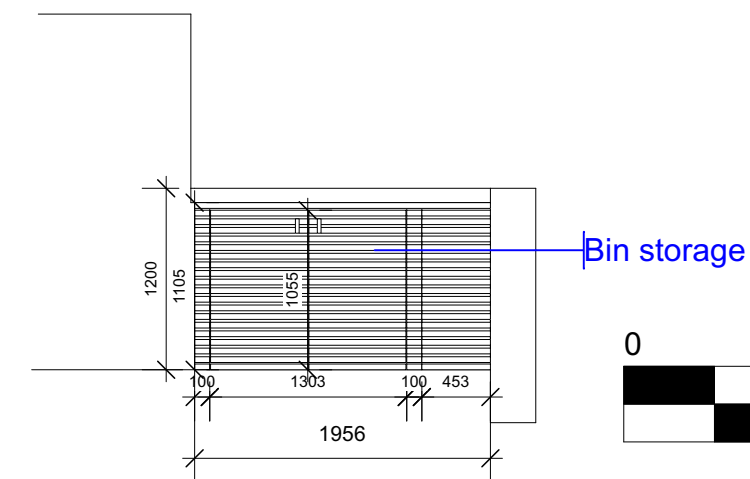

ELEVATION FRONT WALL A-A'

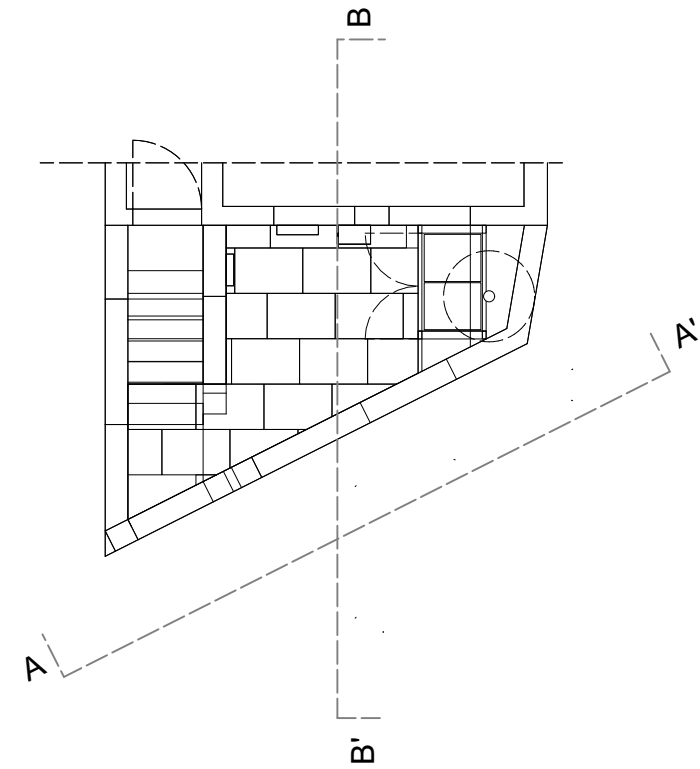

ELEVATION B-B'

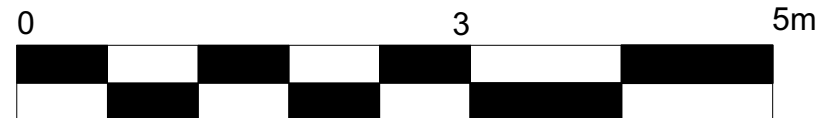

DRAWINGS NOT FOR CONSTRUCTION

PROJECT: 51 Willow Rd, London NW3 1TP, UK
CLIENT: Sandeep Parmar
DRAWING: Proposed Elevation/Section
SCALE: 1:50 **DRAWN:** EB
DATE: 06/02/2025 **CHECKED:** KE
DRAWING NO: D07 **REV:** A