













ITEM 01 (Qty 02) UC03

Ashleigh to replace existing headers on pictorial with new Greene King header
New GK header ONLY to existing gibbet and pictorial

Scale 1:20

ITEM 01A (Qty 02) ASH-BRACKET-NS

Hanging bracketry required – from existing arm




ITEM 02 (Qty 01) UC08C-T-NS

Single sided timber fascia sign.

Featuring:

- Timber fascia finished Dulux 70BG 07/086.
- 32 mm timber trim finished Dulux 70BG 07/086.
- Signwritten text in F&B James White.
- Fixed with aluminium angle.

Scale 1:20

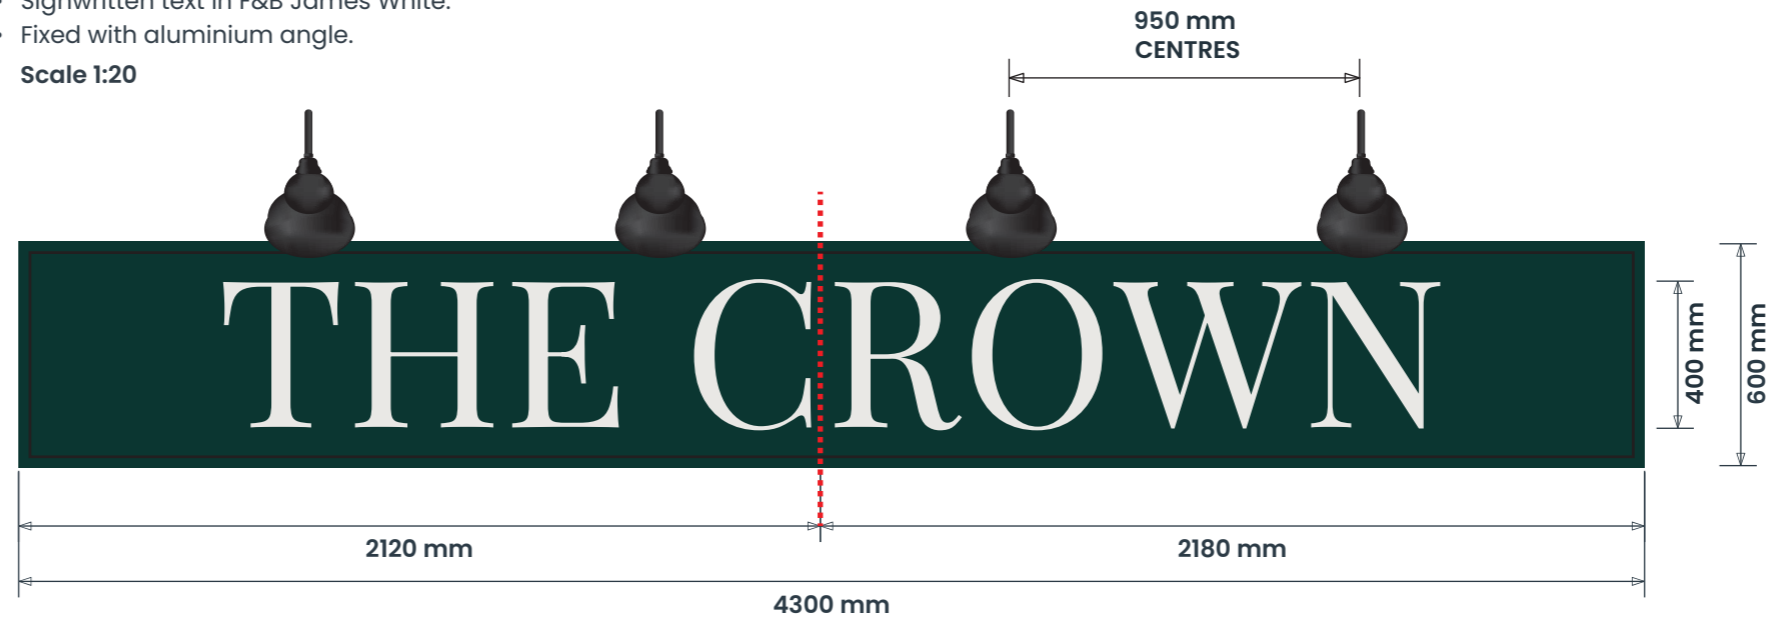


ITEM 02A (Qty 04) UC13E

Cowl light in Black.

Featuring:

- Warm white illumination.

Scale 1:20

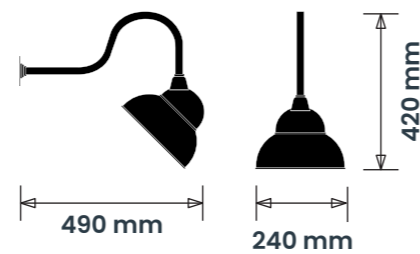

**CONTRACTOR SCAFFOLD
CONTRACTOR TO PROVIDE 67MM COWL
LIGHT JUNCTION BOXES**

ITEM 03 OMITTED

ITEM 04 OMITTED

ITEM 05 (Qty 06) UC REFURB-NS

Existing brass lanterns

Existing 6 off brass lanterns to G/F

Install new lamps to lanterns – warm white

Return to factory – clean and polish – new bulbs

ITEM 06 (Qty 01 SET) UC RET-NS

Retain the existing flood lighting.

NO ASHLEIGH WORKS

ITEM 06a (Qty 02) UC RET-NS

No Ashleigh works to Black Lanterns x 2

Council street lighting – suggest not Greene King property



SIGN COLOUR

DULUX
61GG 08/119

Farrow & Ball
James White

Copper

Farrow & Ball
Off Black

BUILDING COLOUR

DULUX
61GG 08/119

DULUX Heritage
Alabaster White

DULUX Heritage
Wiltshire White

BRAND TYPEFACES

Primary :
Playfair Display Regular

Secondary :
Playfair Display Regular

ITEM 07 (Qty 01) UC08C-T-NS

Single side metal fascia

sign. Featuring:

- Timber fascia finished Dulux 70BG 07/086.
- 32 mm timber trim finished Dulux 70BG 07/086.

Signwritten text in F&B James White.

Fixed with aluminium angle.

Scale 1:30


ITEM 07A (Qty 04) UC13E

Cowl light in Black.

Featuring:

- Warm white illumination.

Scale 1:20

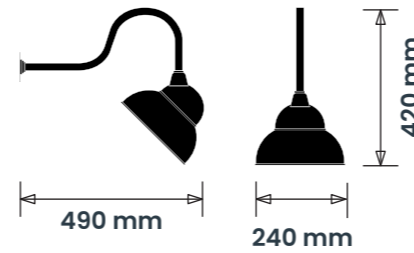

**CONTRACTOR SCAFFOLD
CONTRACTOR TO PROVIDE 67MM COWL
LIGHT JUNCTION BOXES**



ITEM 08 (Qty 01) UC08C-T-NS

Single sided timber fascia sign.

Featuring:

- Timber fascia finished Dulux 70BG 07/086.
- 32 mm timber trim finished Dulux 70BG 07/086.
- Signwritten text in F&B James White.
- Fixed with aluminium angle.

Scale 1:30


ITEM 08A (Qty 04) UC13E

Cowl light in Black.


Featuring:

- Warm white illumination.

Scale 1:20

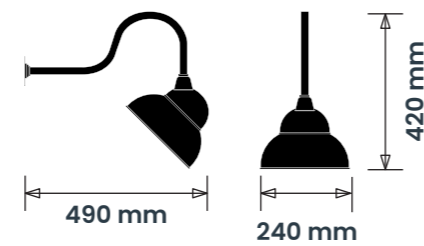

**CONTRACTOR SCAFFOLD
CONTRACTOR TO PROVIDE 67MM COWL
LIGHT JUNCTION BOXES**

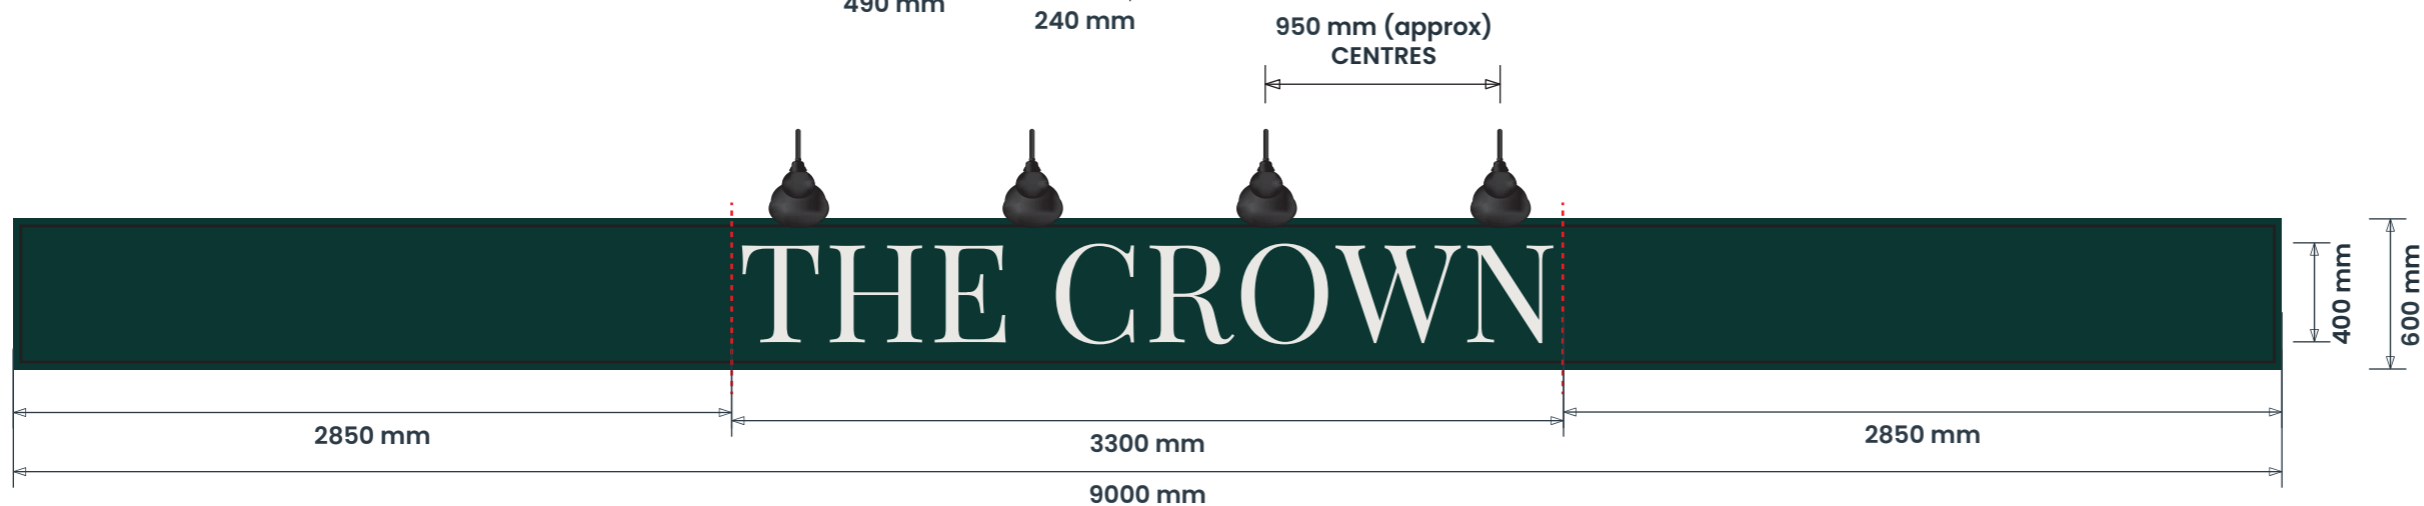

SIGN COLOUR

DULUX
61GG 08/119

Farrow & Ball
James White

Copper

Farrow & Ball
Off Black

BUILDING COLOUR

DULUX
61GG 08/119

DULUX Heritage
Alabaster White

DULUX Heritage
Wiltshire White

BRAND TYPEFACES

Primary :
Playfair Display Regular

Secondary :
Playfair Display Regular


ITEM 09, 09A, 09B (Qty AS SHOWN)

UC04-T-NS

Single sided chalkboard sign.

Featuring:

- Timber plywood panel
 - Softwood trim
 - Painted blackboard panel.
 - 25 x 25 mm Aluminium angle
- Scale 1:10

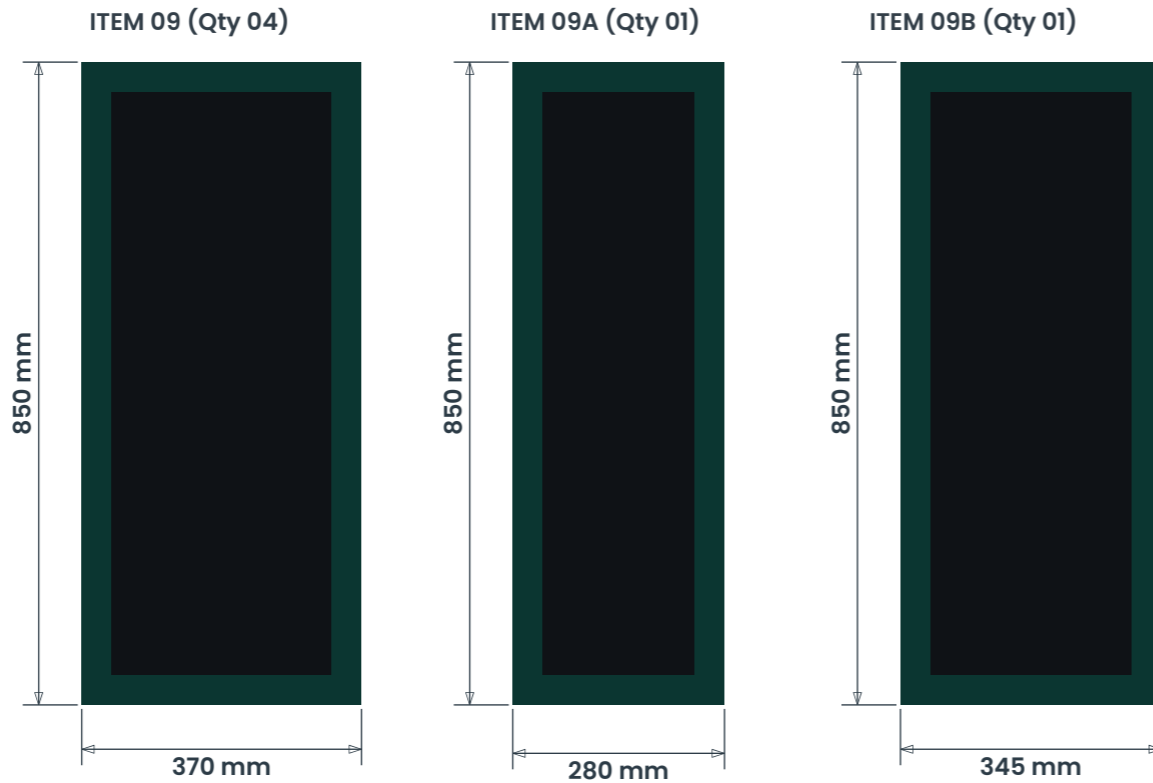


ALL CHALKBOARDS TO SIT INSIDE THE EXISTING TILED FRAME

ITEM 10 OMITTED

ITEM 11 (Qty 01) UC RET-NS

History sign – existing plaque to RHS of corner stays

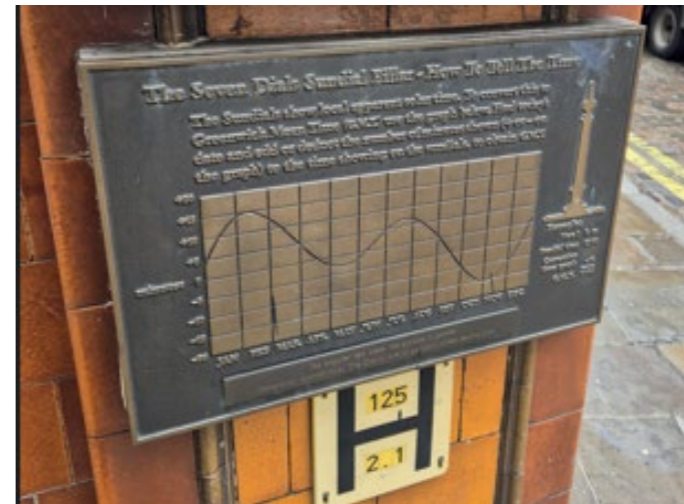

SIGN COLOUR

DULUX 61GG 08/119

Farrow & Ball James White

Copper

Farrow & Ball Off Black

BUILDING COLOUR

DULUX 61GG 08/119

DULUX Heritage Alabaster White

DULUX Heritage Wiltshire White

BRAND TYPEFACES

Primary : Playfair Display Regular


Secondary : Playfair Display Regular

ITEM 12 (Qty 01) UC04-T-NS

Single sided sign.

Featuring:

- Timber plywood panel
 - Softwood trim
 - Signwritten text.
 - 25 x 25 mm Aluminium angle
- Scale 1:10

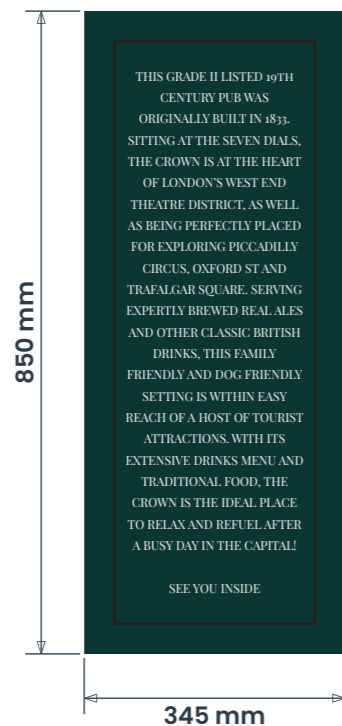

ITEM 13 UC13-NS

Overhaul all external lights & ensure all flood lights are the same throughout

CONTRACTOR TO CHECK FLOODS IN FWO AND BULBS ARE CONSISTENT COLOUR

ITEM 13A (Qty 09) UC13-NS

50w floodlight

Featuring:

- White carcass floodlights
- Warm white illumination 3000k Lumens: 5500
- 200mm long extendable brackets.

Scale 1:10

NO ASHLEIGH WORKS – LIGHTS BY OTHERS.

218mm width
206mm high
46mm depth



