



Cellar Floor Plan

Ground Floor Plan

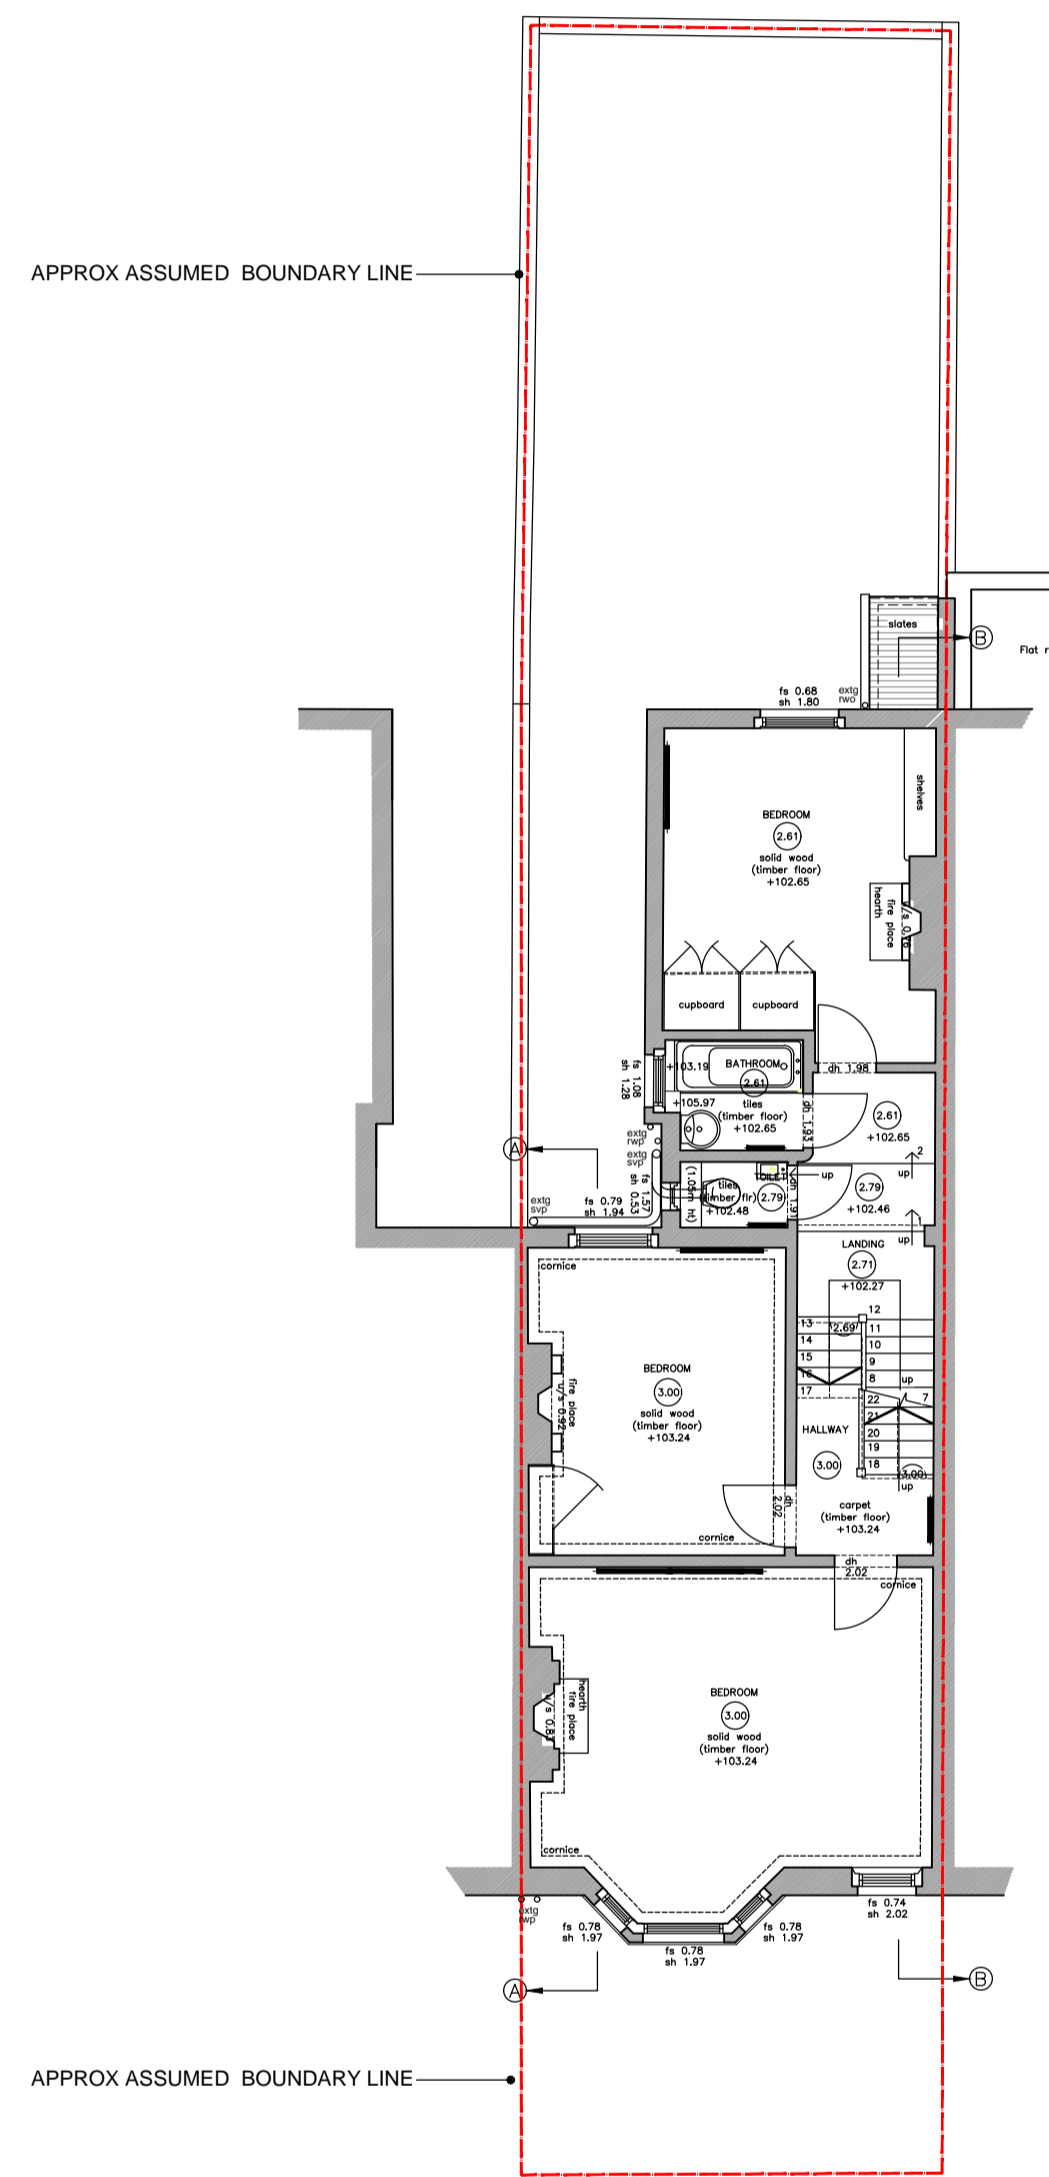

First Floor Plan

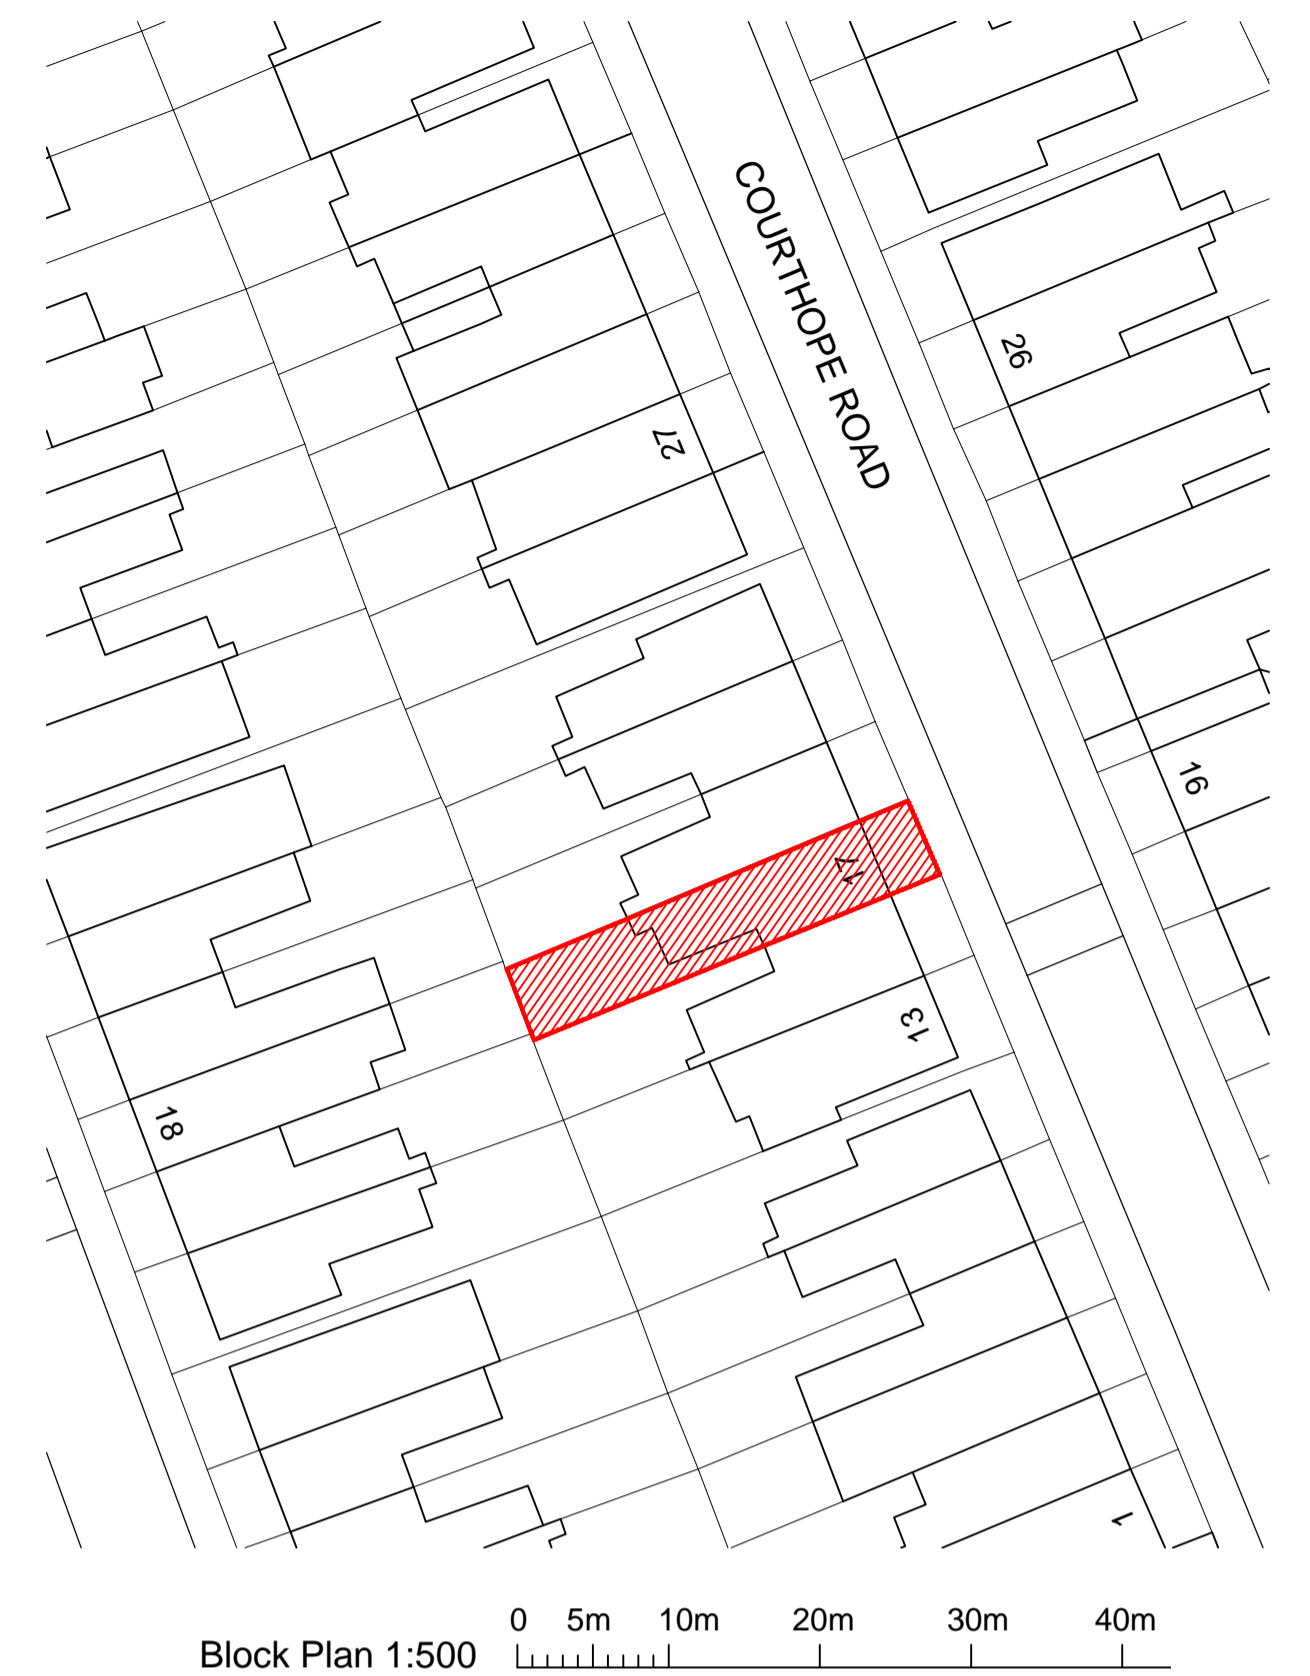

Block Plan 1:500



Site Location Plan 1:1250



Plans North

Scale Bar for Plans & Elevations

Site Plans North