



This Drawing is Copyright. ©

Note: All dimensions to be checked on site and not to be scaled from drawing.


AMENDMENTS:	Date
Revision	

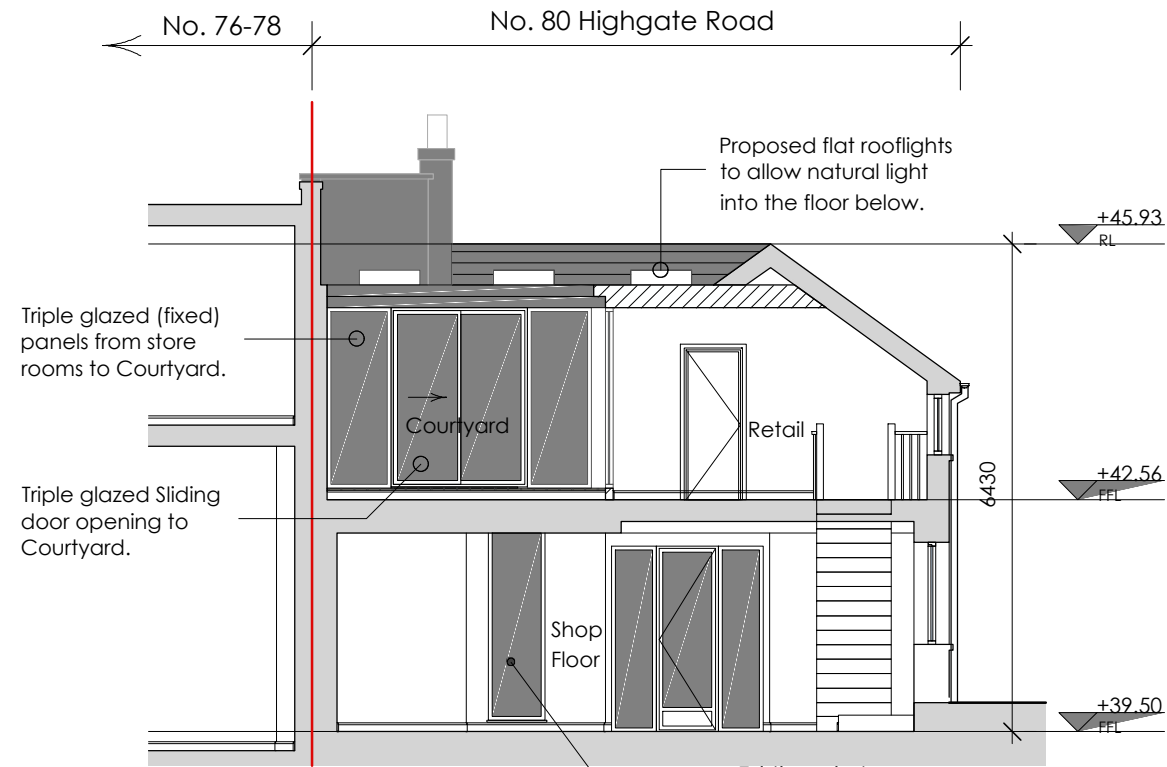

1 Proposed Cross Section
Scale: 1:100

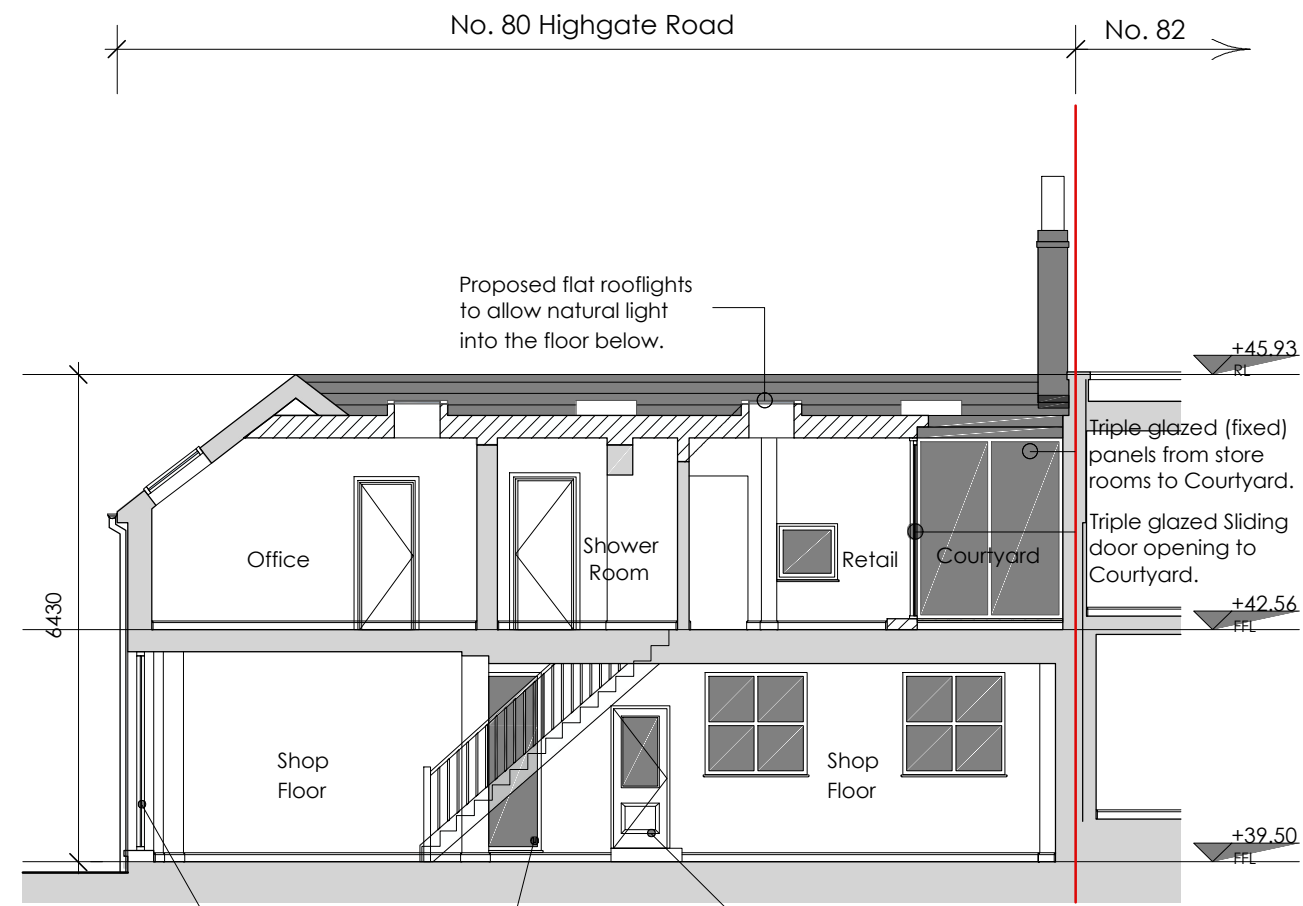

3 Proposed Section
Scale: 1:100

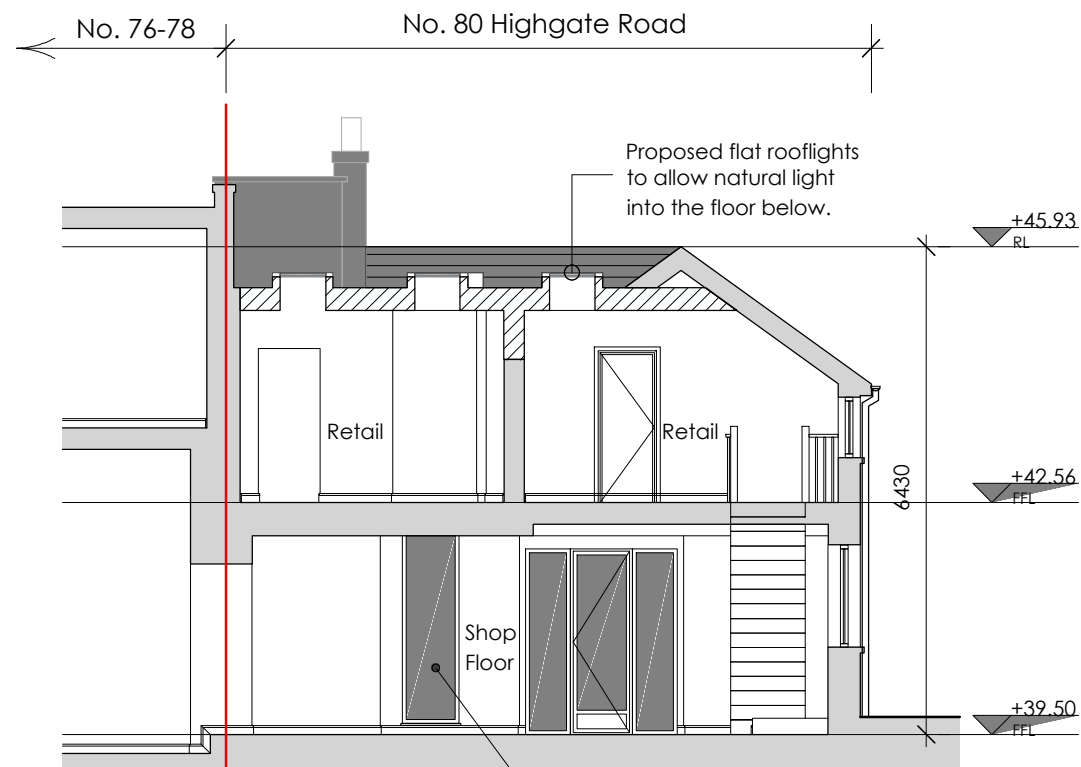

2 Proposed Cross Section
Scale: 1:100

BUCKMASTERBATCUP
Architects Ltd.

CLIENT:
Houshang Sakhai
PROJECT TITLE:
80 Highgate Road, London, NW5 1PB

DRAWING TITLE:
Proposed Sections
SCALE: 1:100 @ A1 DATE: February 2025

SWANSEA 70 Walter Road Swansea, SA1 4QA T - 01792 466060 F - 01792 644646 www.bbarch.co.uk info@bbarch.co.uk	LONDON One Kingdom Street Paddington Central London, W2 6BD BBA 971.P.02
---	--