




PROPOSED SECTION AA

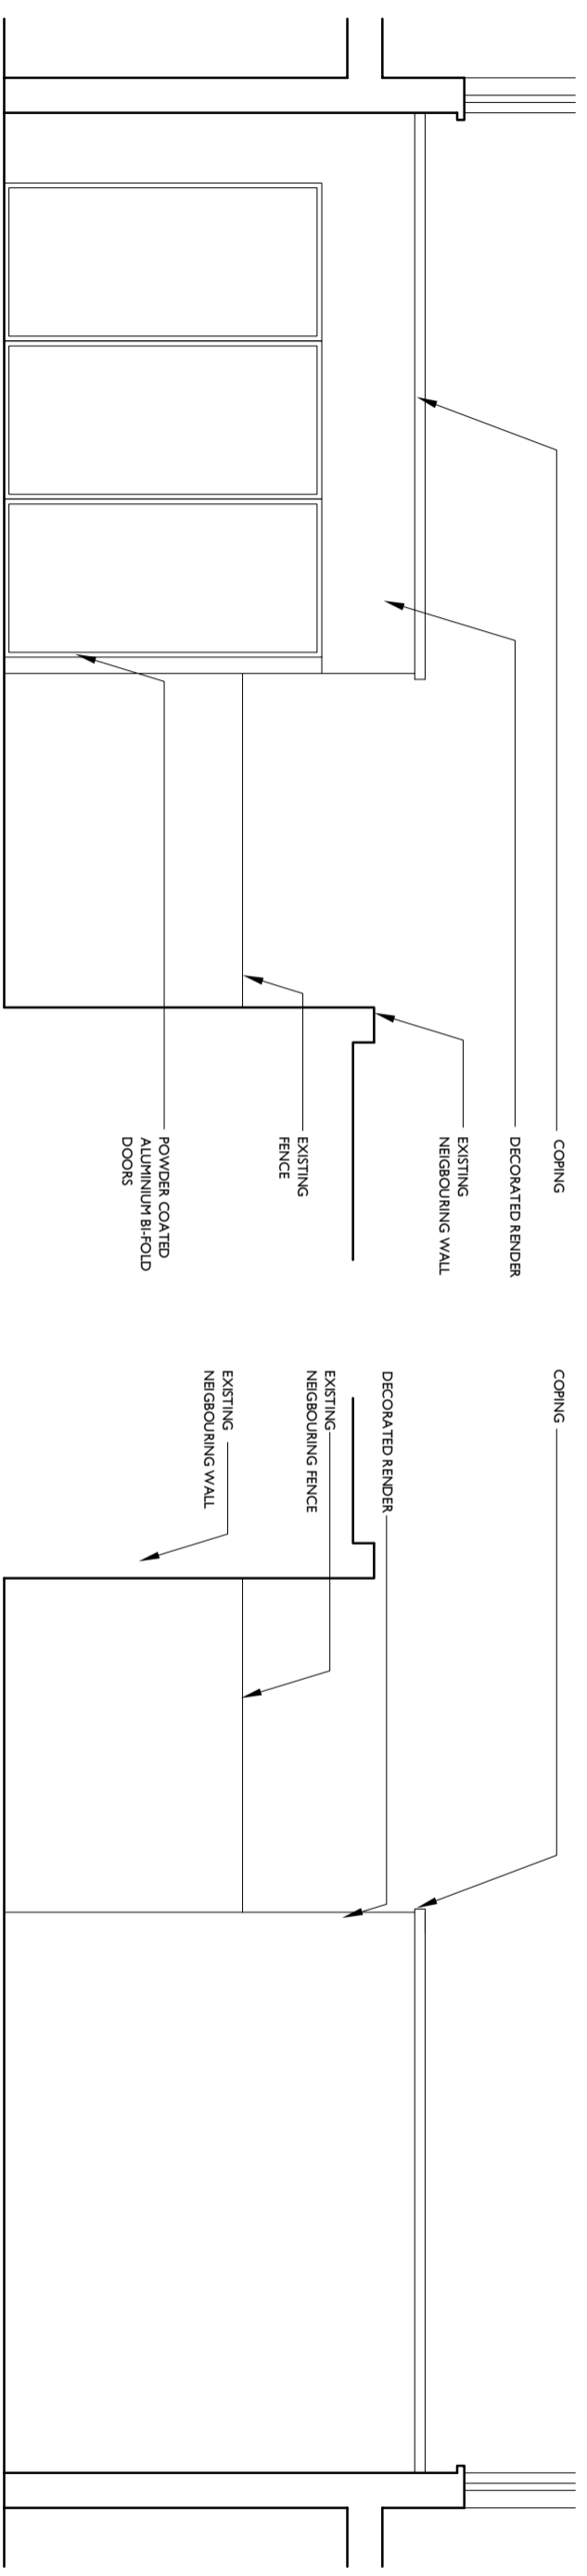

PROPOSED SIDE ELEVATION (WEST)

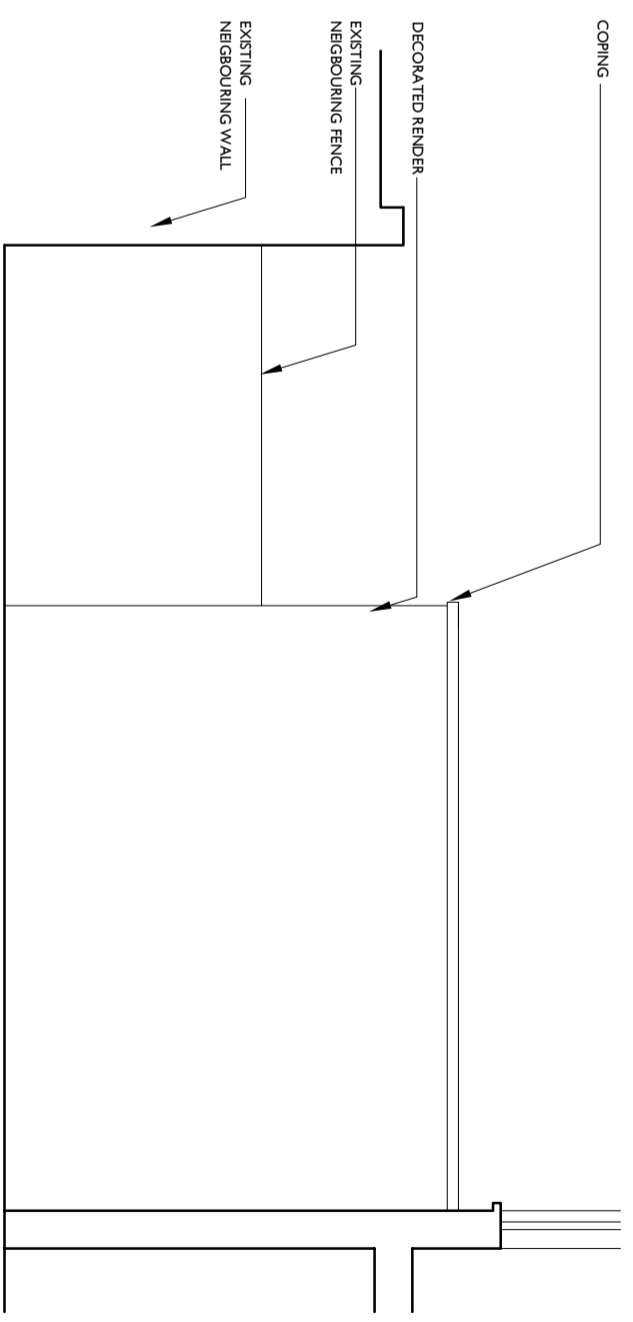

PROPOSED SIDE ELEVATION (EAST)

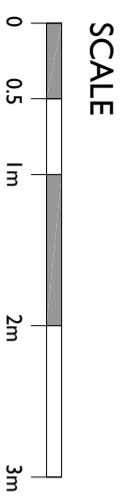

SCALE

DRAWING TITLE: PROPOSED SIDE ELEVATION/SECTIONS		REVISIONS:		DATE:	DESCRIPTION:
PROJECT: 27A_HEMSTAL_RD_NW6_2AB		-	22/1/24	FIRST ISSUE	
CLIENT: GREG_PAPPAS		A	17/2/24	GENERAL UPDATES	
DATE: 22/1/2024		B	07/02/25	GENERAL UPDATES	
PURPOSE OF ISSUE: PLANNING					
DRAWING NUMBER: GA_2004		REVISION:			
DATUM_CCM_LTD		B			