

This drawing is the copyright of ZUHAUSE. It may not be copied or disclosed to any third party for any purpose except as authorised in writing by ZUHAUSE.

Do not scale this drawing. Figured dimensions only are to be used in preference to small scale drawings. All dimensions are to be checked on site before work proceeds. Any errors or omissions are to be reported to ZUHAUSE. If in doubt ask.

The contractor is to provide full sized setting out drawings based on information contained in this drawing for ZUHAUSE to approve prior to commencing manufacture.

This drawing is to be read in conjunction with all the relevant consultants and / or specialist drawings or documents and any discrepancies or variations are to be notified to ZUHAUSE before the affected work commences.

B

B



A

A A

A

B

B

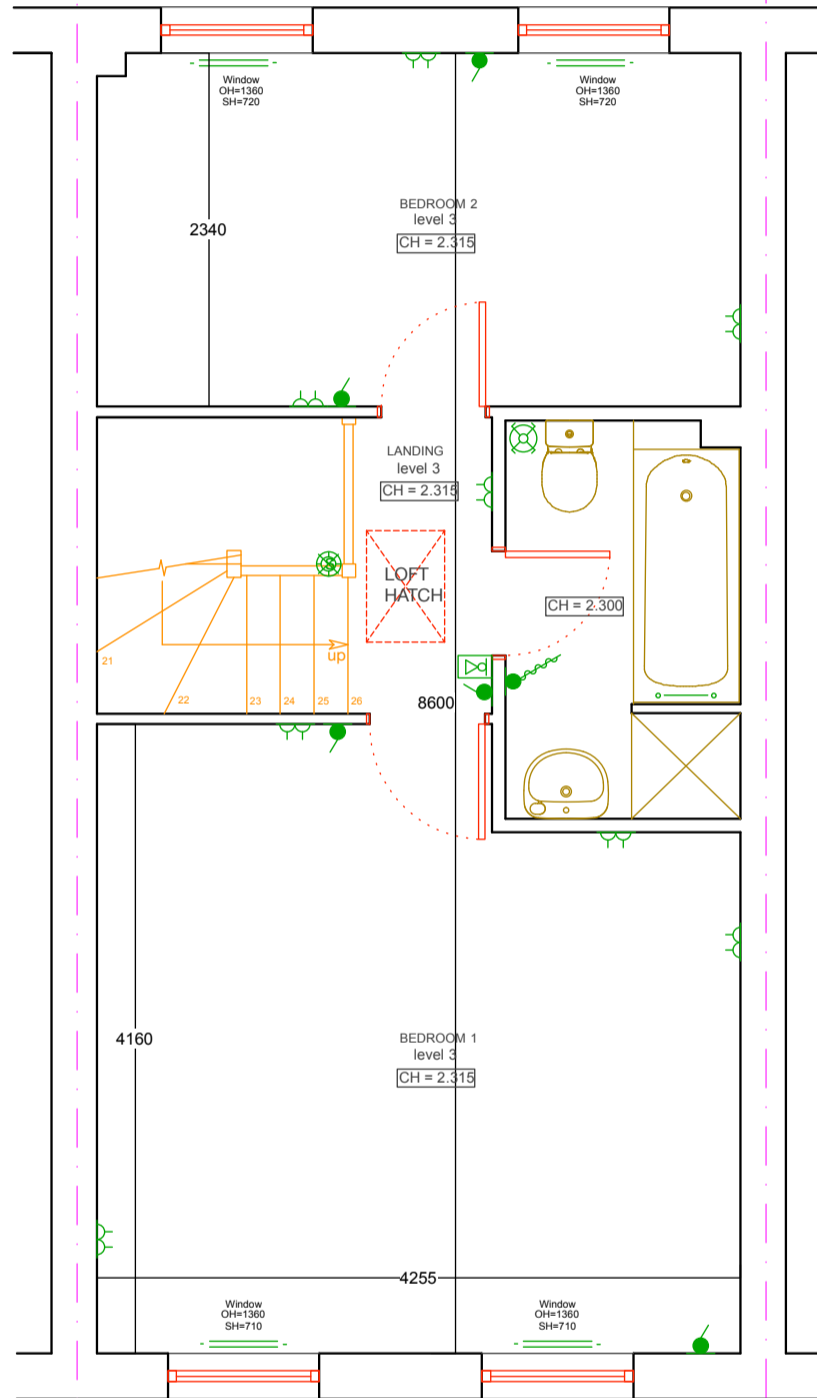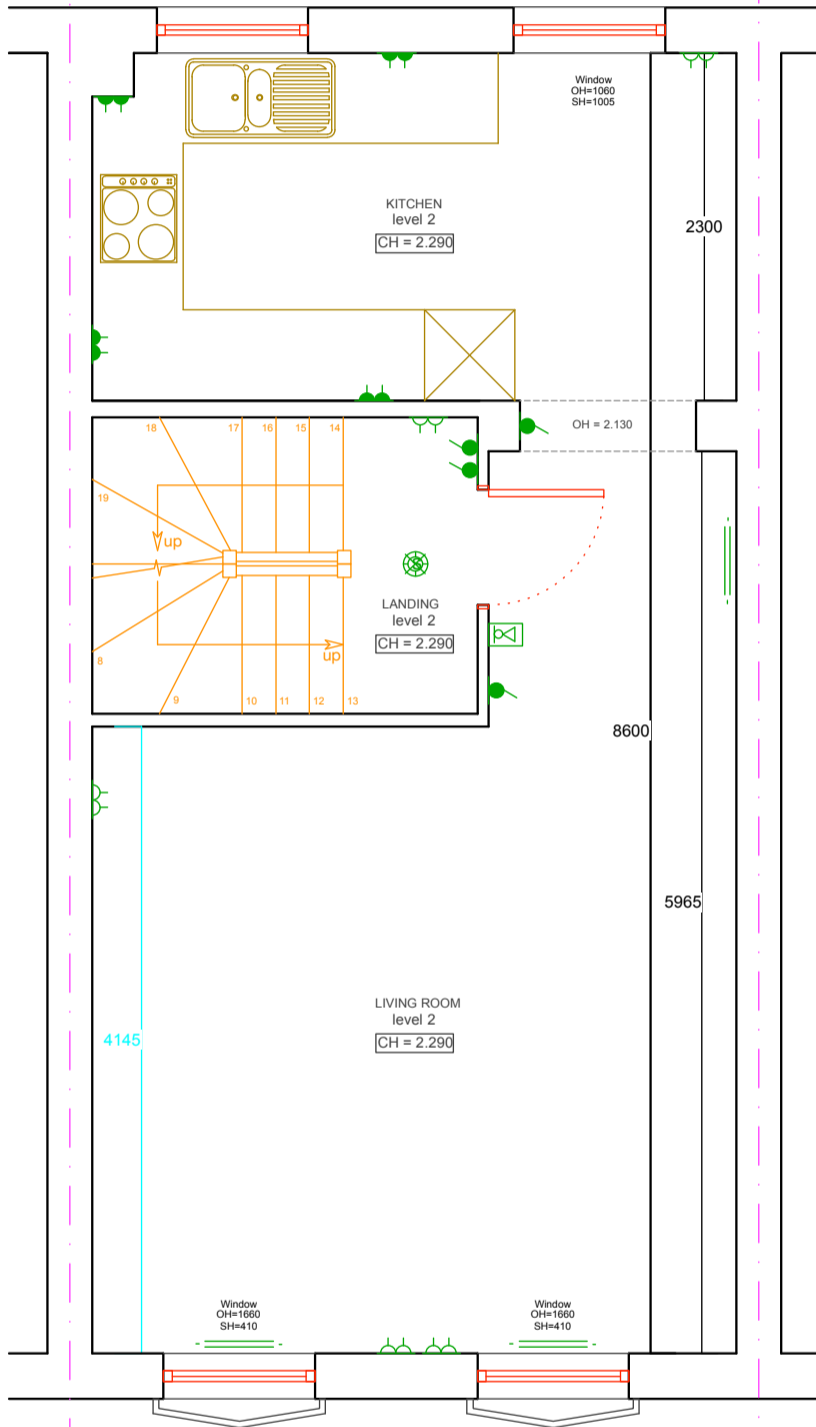

Rev.	Notes	Revision date

Project
**2 WEAVERS WAY
NW2 0XE**

Drawing title
**1STF & 2NDF EXISTNG LAYOUTS
FOR PLANNING**

Date	Drawn by	Scale
11/12/24	HH	1:50@A3

ZUHAUSE

07903 375184 46 Regent Studios / 8 Andrews Road / London / E8 4QN

Drawing number 356/015 Revision