



**01** Location Plan  
 Scale 1:625 @A1 / 1:1250 @A3

**PATALAB**

15 Garrett Street  
 London EC1Y 0TY

p: +44 (0)20 7253 2036  
 w: www.patalab.com  
 e: info@patalab.com

**Notes**

DO NOT SCALE (except for planning use).  
 Use figured dimensions only for construction. ALL contractors are requested to check all dimensions on site before proceeding.  
 All discrepancies to be notified in writing to PATALAB.  
 Dimensions are in millimeters unless stated otherwise.  
 All levels are in meters above AOD unless stated otherwise.  
 No areas indicated, or areas calculated from this drawing should be used for valuation purposes or as the basis for development contracts.  
 Copyright by PATALAB. All rights reserved including the right of reproduction in whole or part, in any form or media.


**Client**

Jessica & Daniel Goldenberg

**Project**

34 Meadowbank  
 London  
 NW3 3AY

**Key Plan**

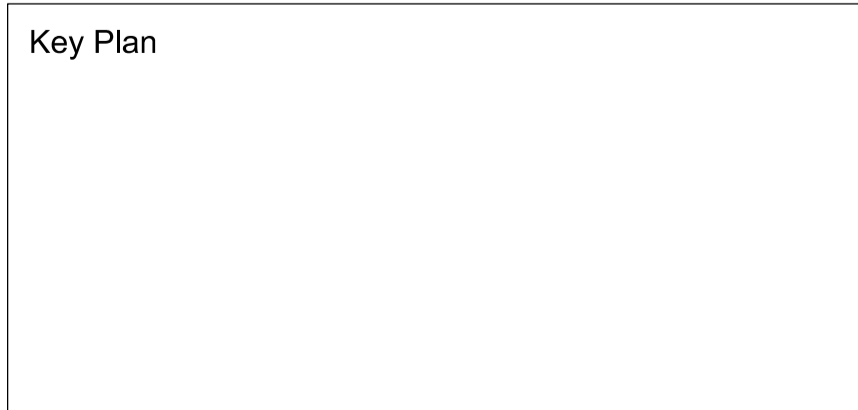

**STATUS**  
**CONSTRUCTION**

Rev	Date	Reason for Issue
03	05.09.24	Issued for Construction
02	10.12.21	Issued for Planning
01	18.08.21	Issued for Prior Approval
00	25.03.21	Issued for pre-application advice

**PATALAB**

Project **34 Meadowbank**

Drawing Title **Location Plan**

Scale varies  
 Paper Size A1 / A3  
 Date 05.09.24

Project No **2104**  
 Drawing No **A1000**  
 Rev **03**

