
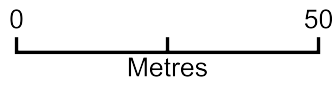


# Site Location Plan

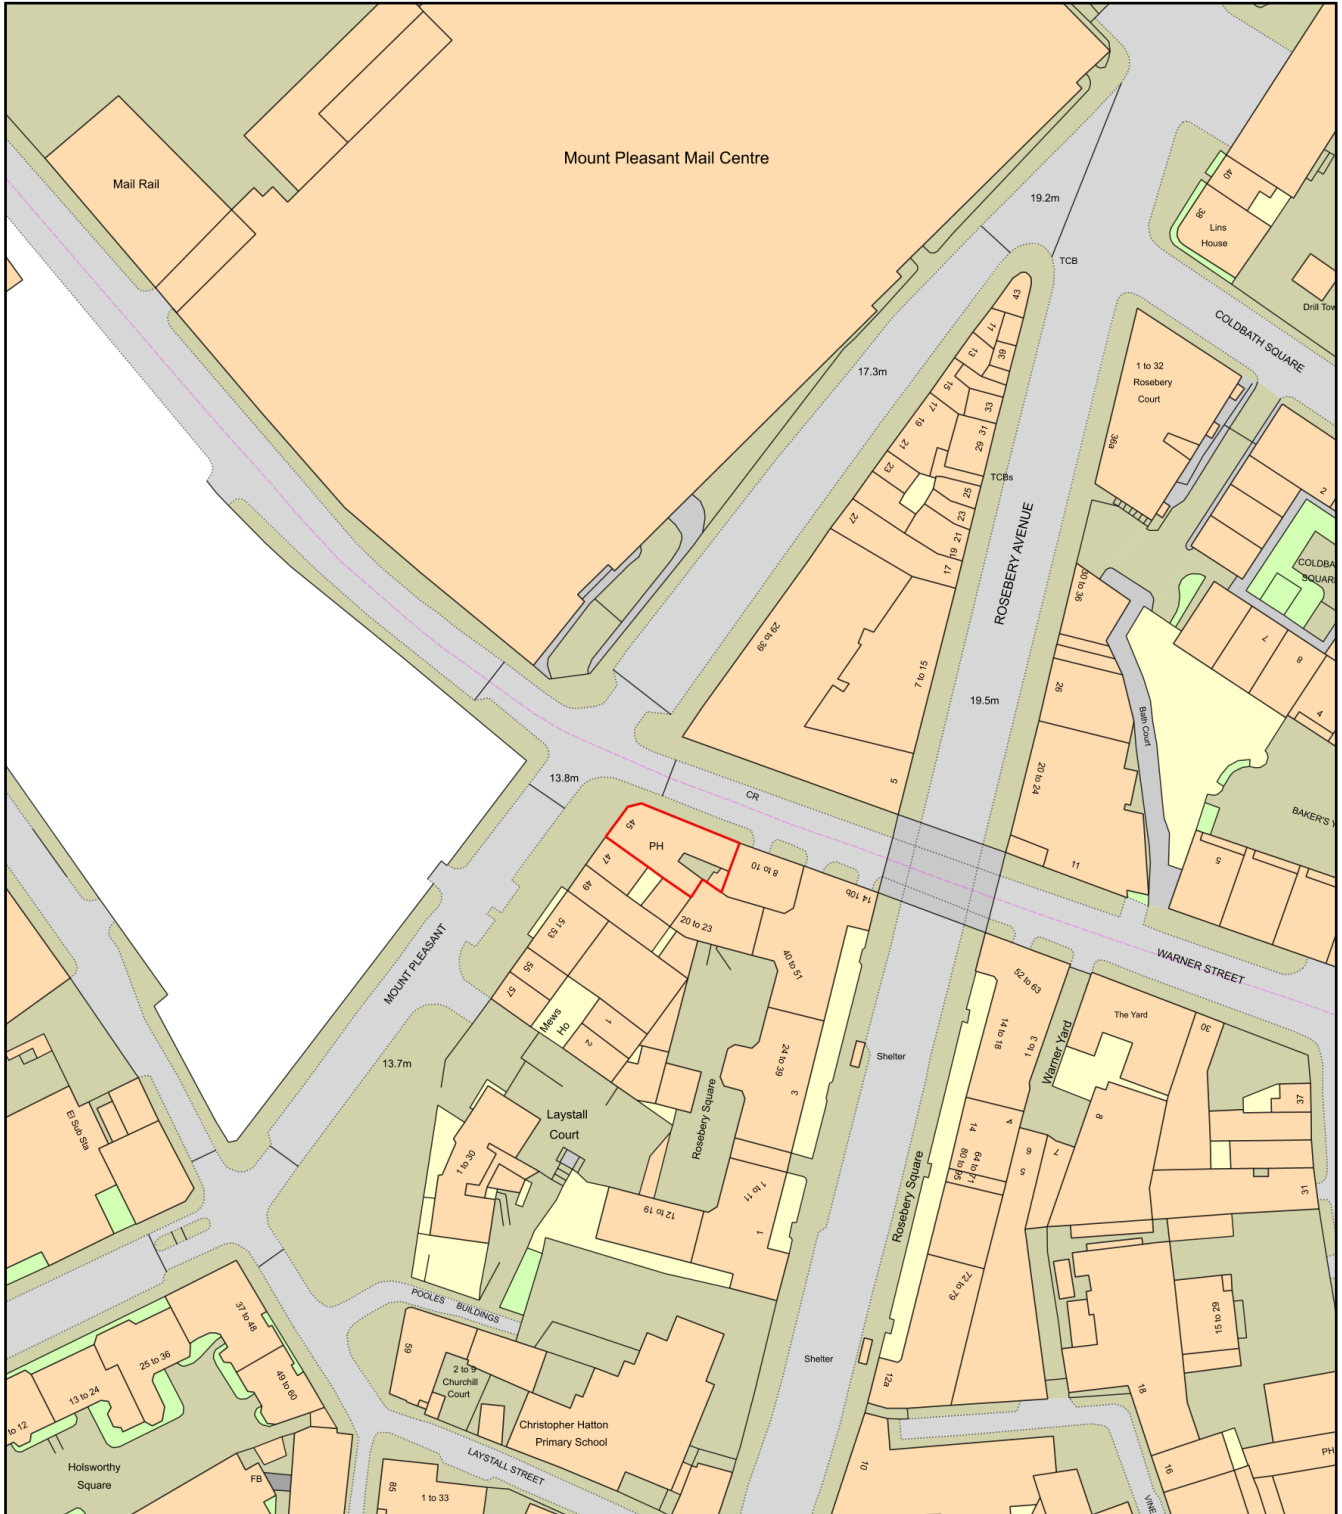

Plan Produced for: Ecoscape Limited

Date Produced: 07 Feb 2025

Plan Reference Number: TQRQM25038115932600

Scale: 1:1250 @ A4