





FIG: 01



FIG: 02

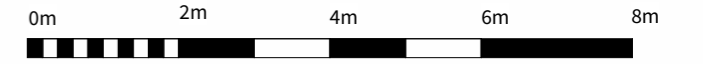

Drawing Scale 1:100 @ A3

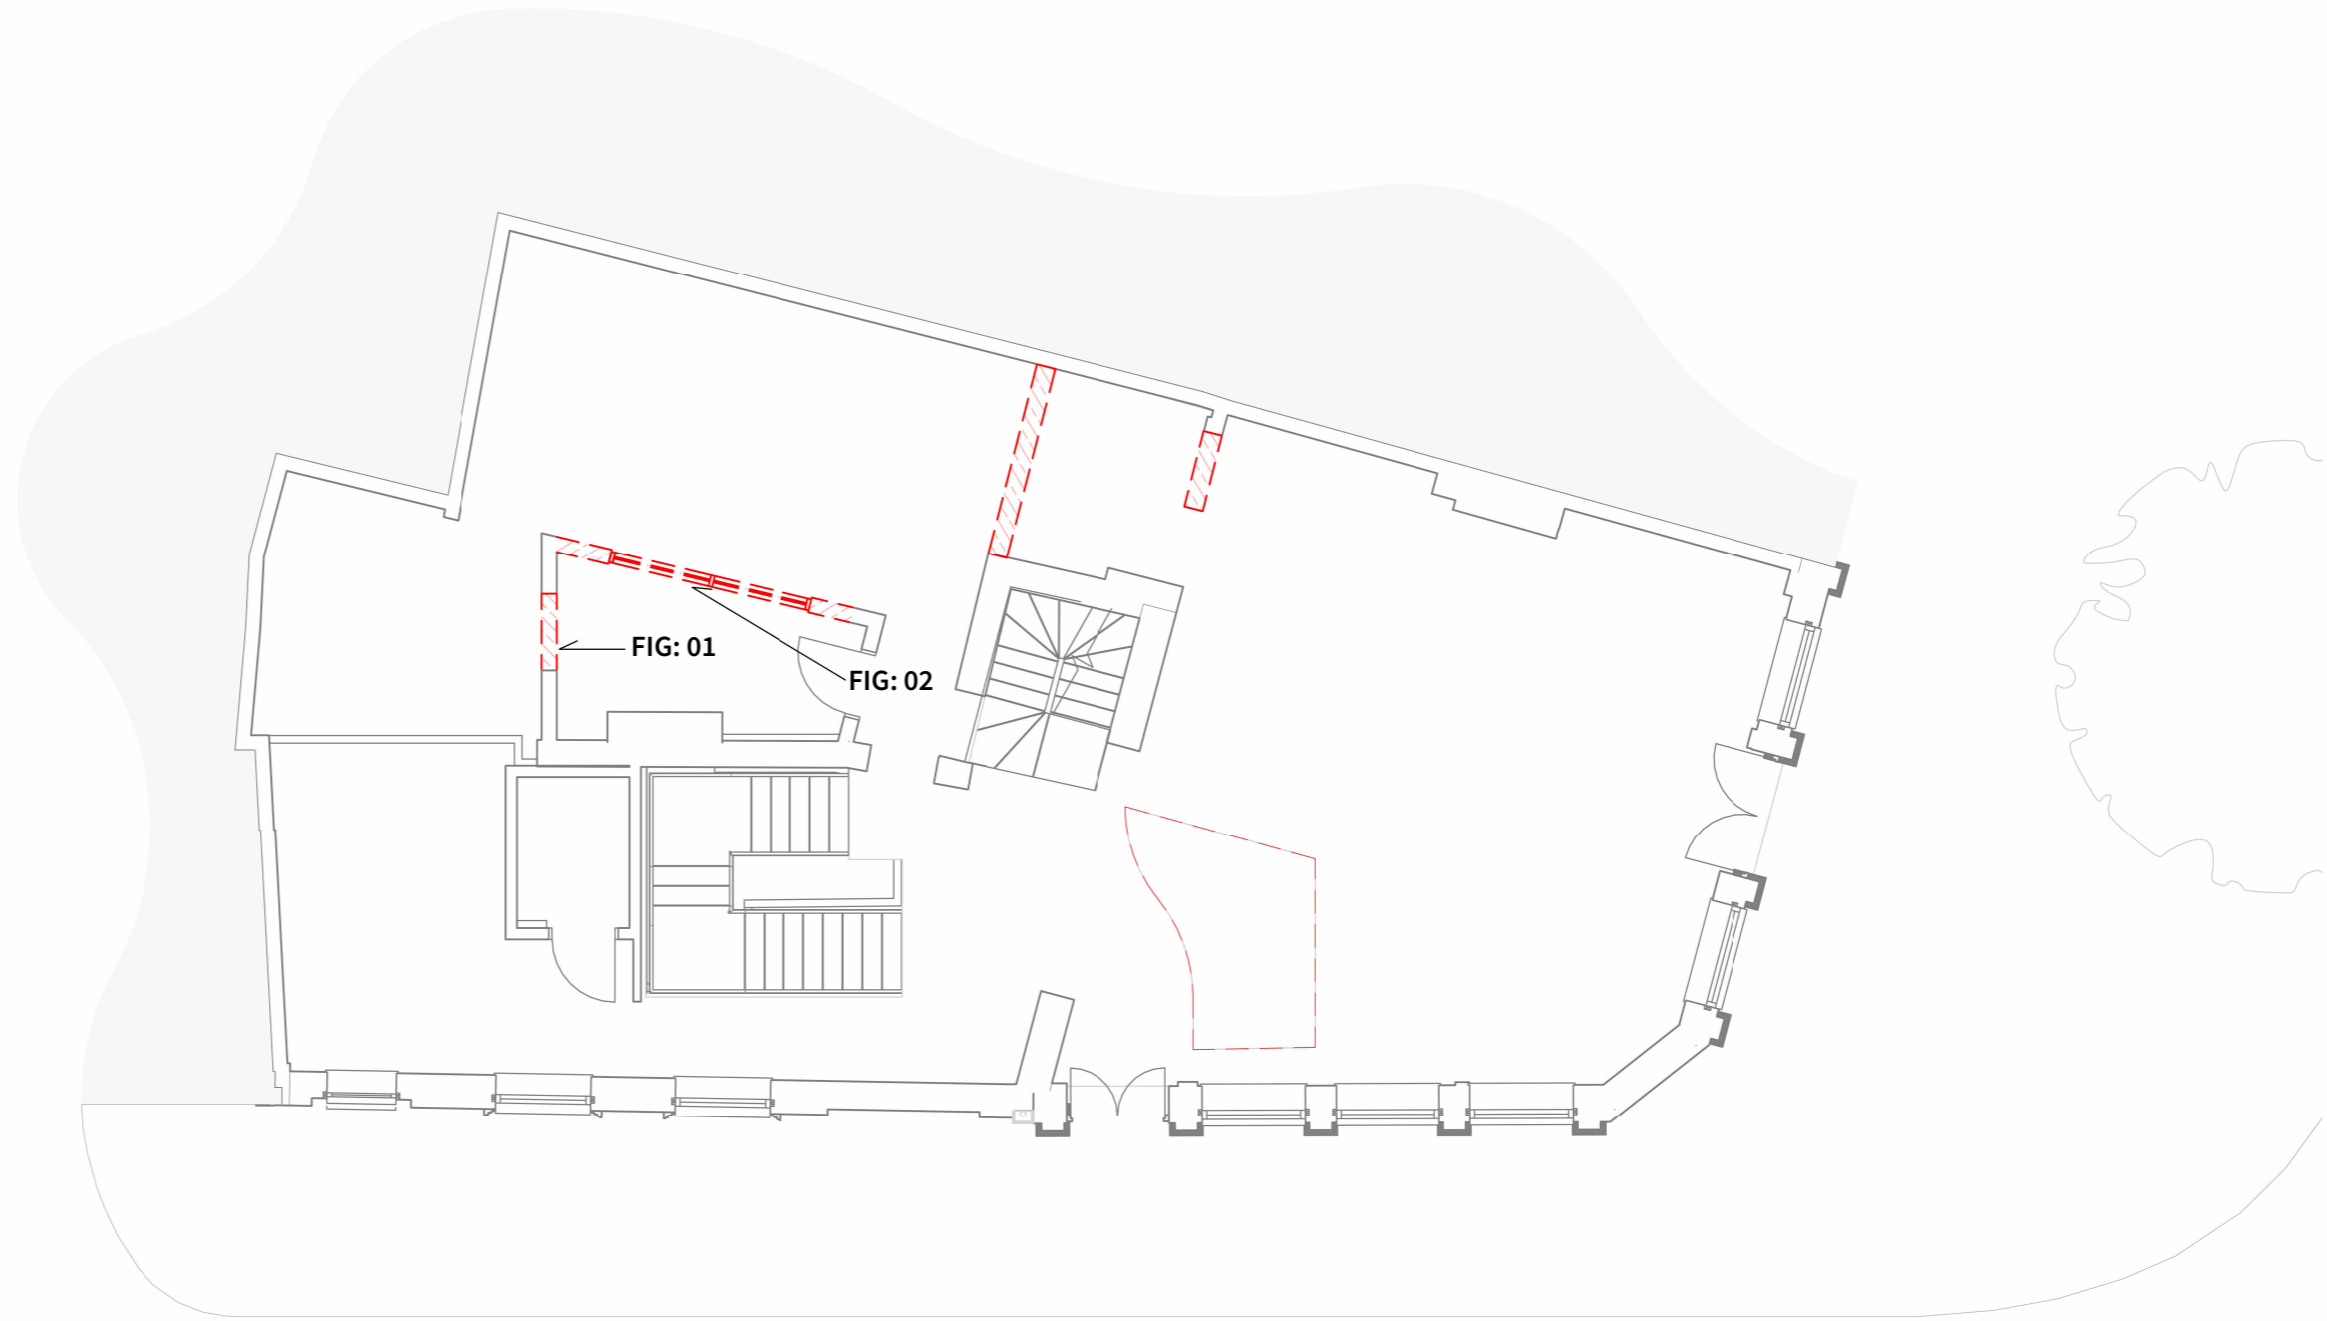

0 DEMOLITION - GROUND FLOOR
1:100

WARNER STREET

Four Architects Limited (11613893)
Note:
This drawing is copyright.
Do not scale dimensions from drawings.
All dimensions must be checked on site by contractor or suitable qualified individual.
Contractor to report any discrepancies, errors or omissions prior to commencing work.

Project Title:
THE APPLE TREE

Location:
CLERKENWELL

Drawing title:
DEMOLITION - GROUND FLOOR ONLY

Status:
PLANNING

Scale:
1 : 100

Job Number:
23-039

Drawing Number:
FA-DR-03-205

Date:
MAY '24

Revision:
P1



Four
Architects

113 Portland Street, Manchester, M1 6DW
Tel. 01614707969 Email. info@fourarchitects.co.uk