



DO NOT SCALE THIS DRAWING.

Original Drawing Size A1


Notes

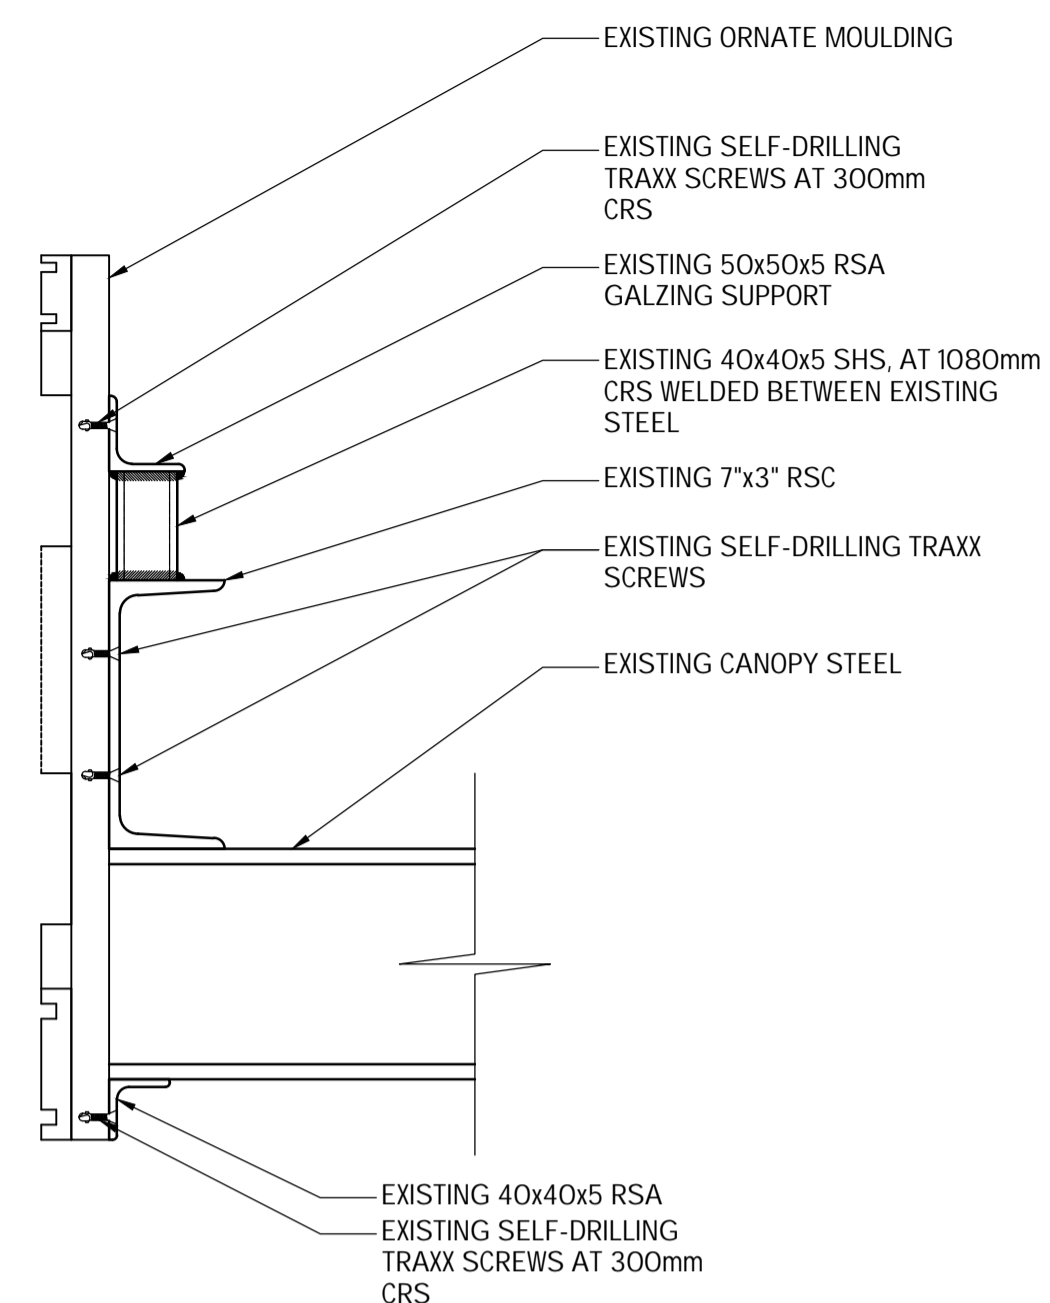


TYPICAL ORNATE MOULDING FIXING DETAILS (SCALE 1:5 AT A1)

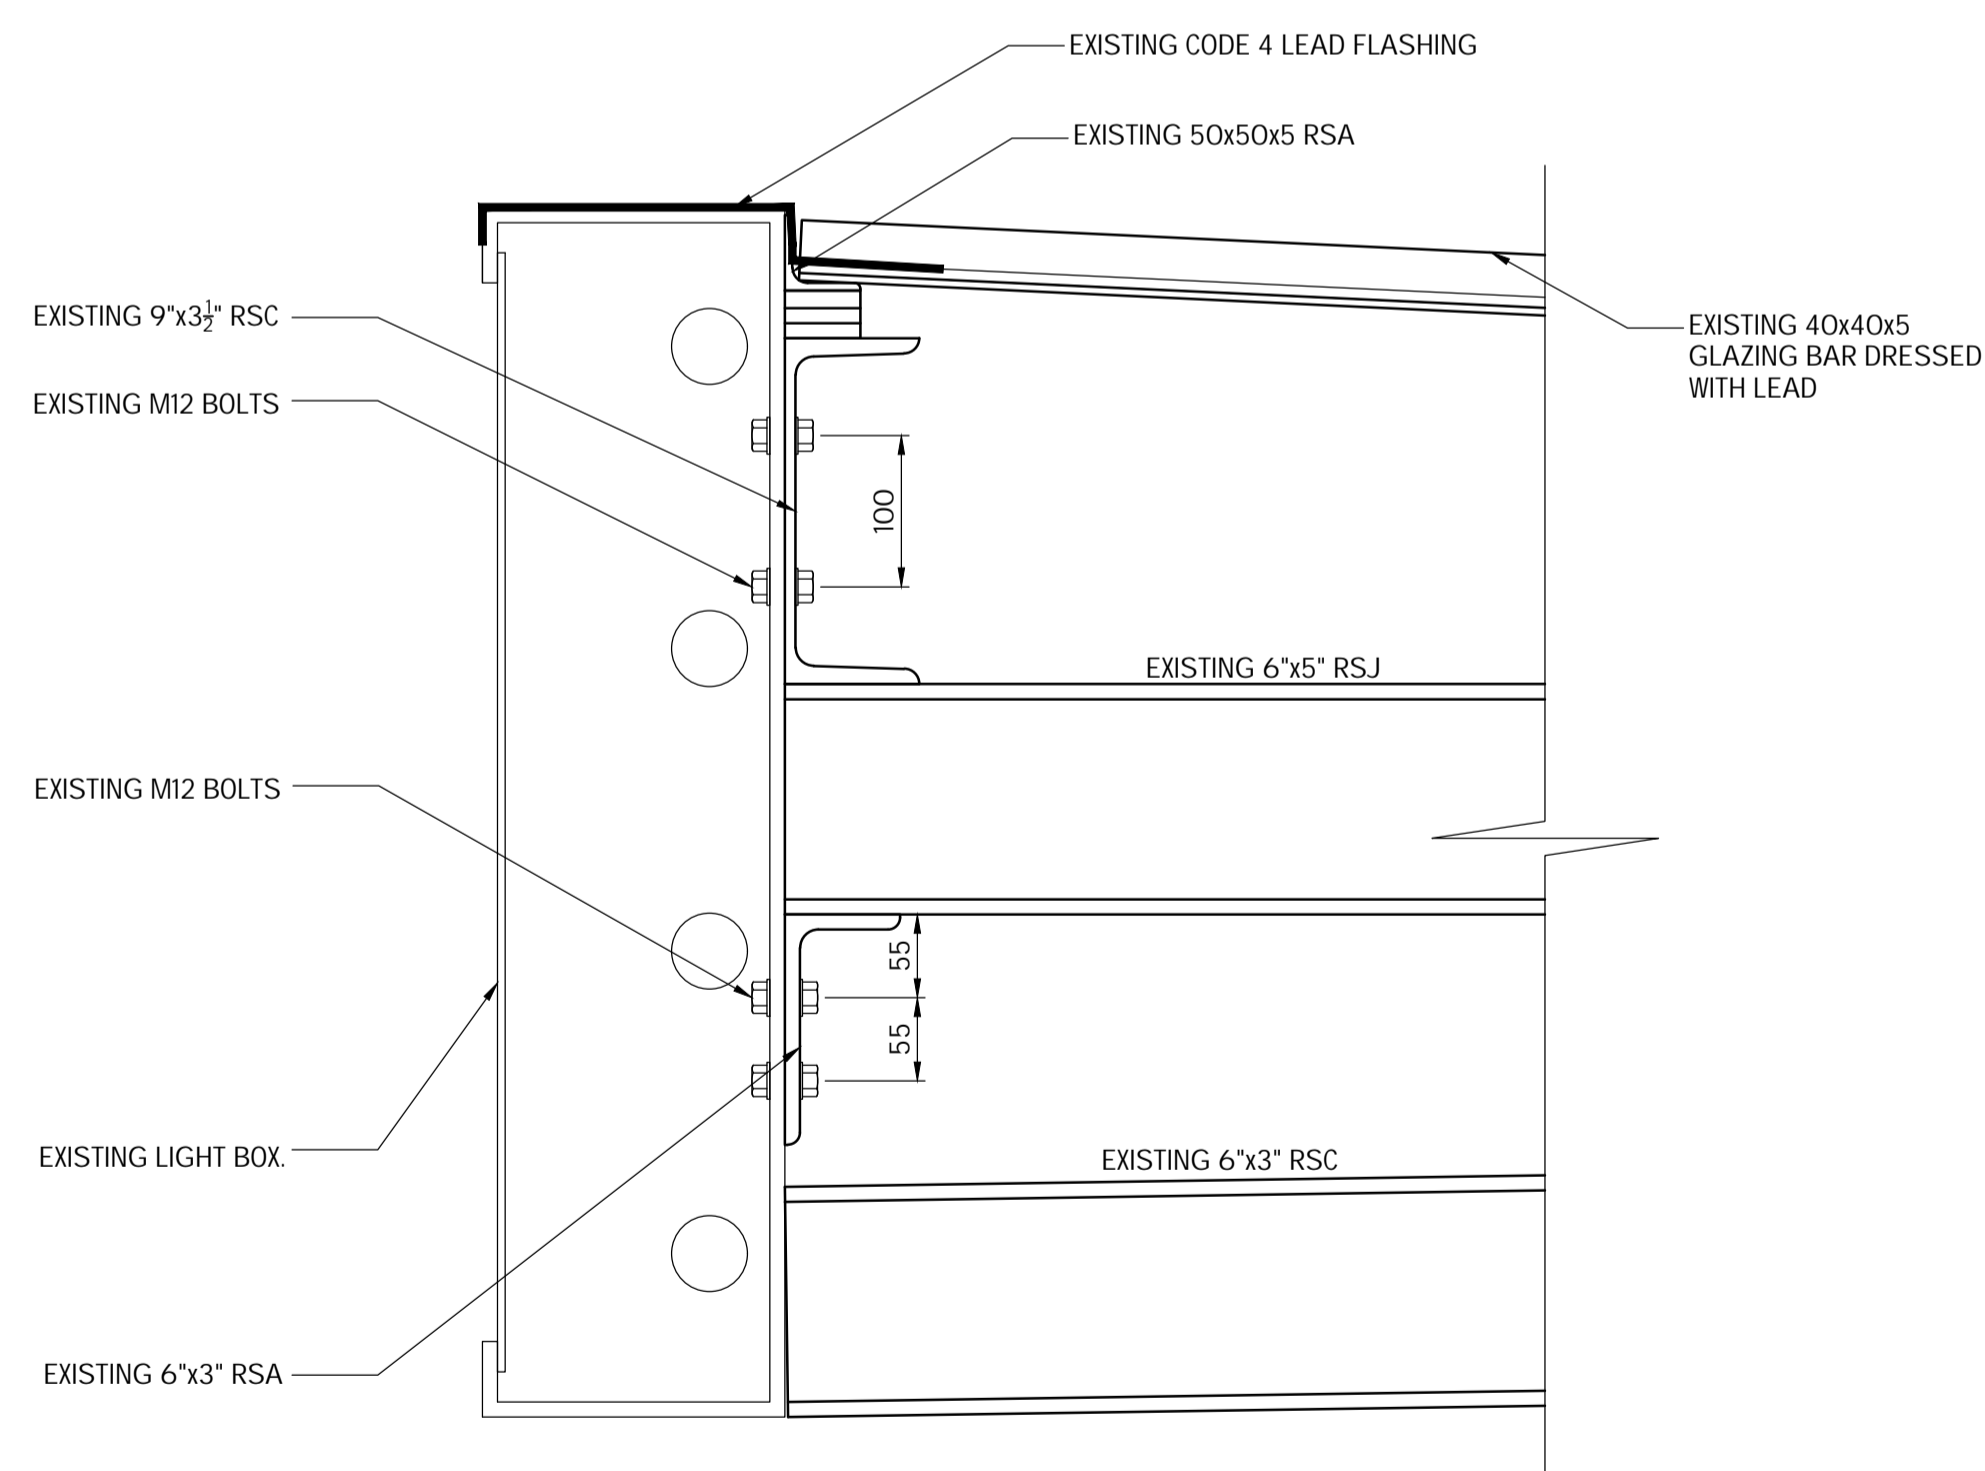

TYPICAL LIGHTBOX FIXING DETAILS (SCALE 1:5 AT A1)

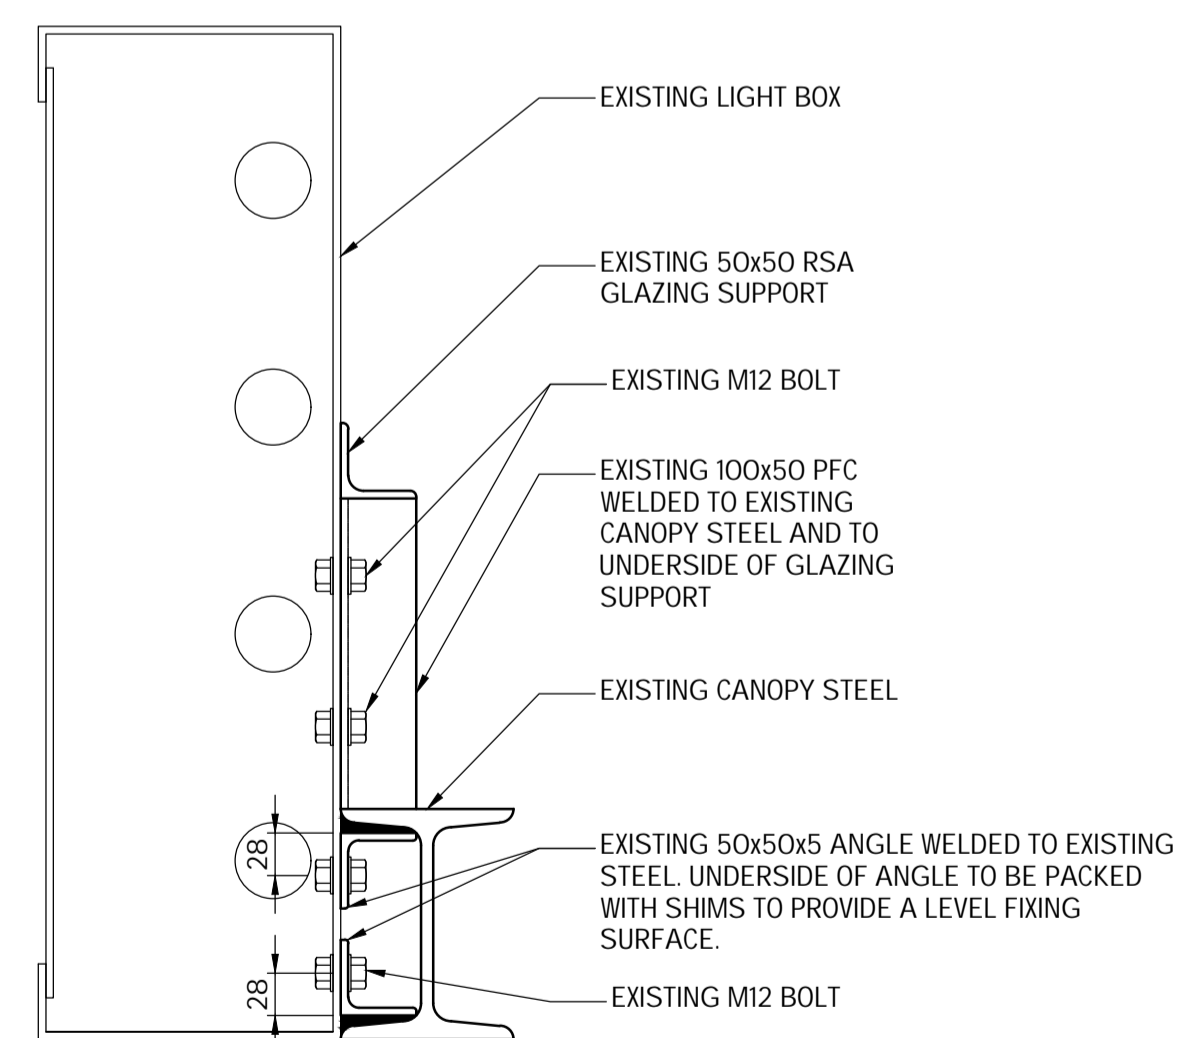

TYPICAL FIXING DETAILS FOR LIGHTBOX AT THE CANOPY ENDS (SCALE 1:5 AT A1)

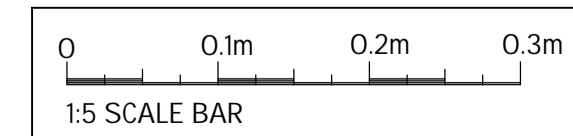

Rev.	Date	Description	By

Revisions

**MJC**  
 CHARTERED STRUCTURAL ENGINEERS

Issuing Office  
 204 Bolton Road, Walkden  
 Manchester, M28 3BN  
 TEL: 0161 790 4404

Client  
**NEWMAN DISPLAYS LTD**

Project  
**SHAFTESBURY THEATRE,  
 LONDON  
 - SIGNAGE APPLICATION**

Drawing Title  
**EXISTING CANOPY DETAILS**

Scale	Date	Drawn	Checked	Passed
AS SHOWN	JAN 2025	GT	---	---

Drawing No.  
**4067-005**

**PLANNING**