

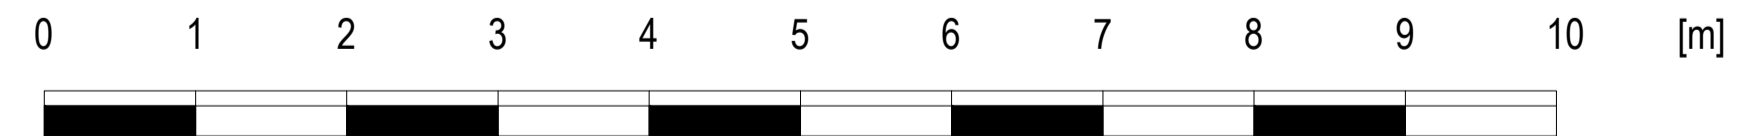


EXISTING & PROPOSED

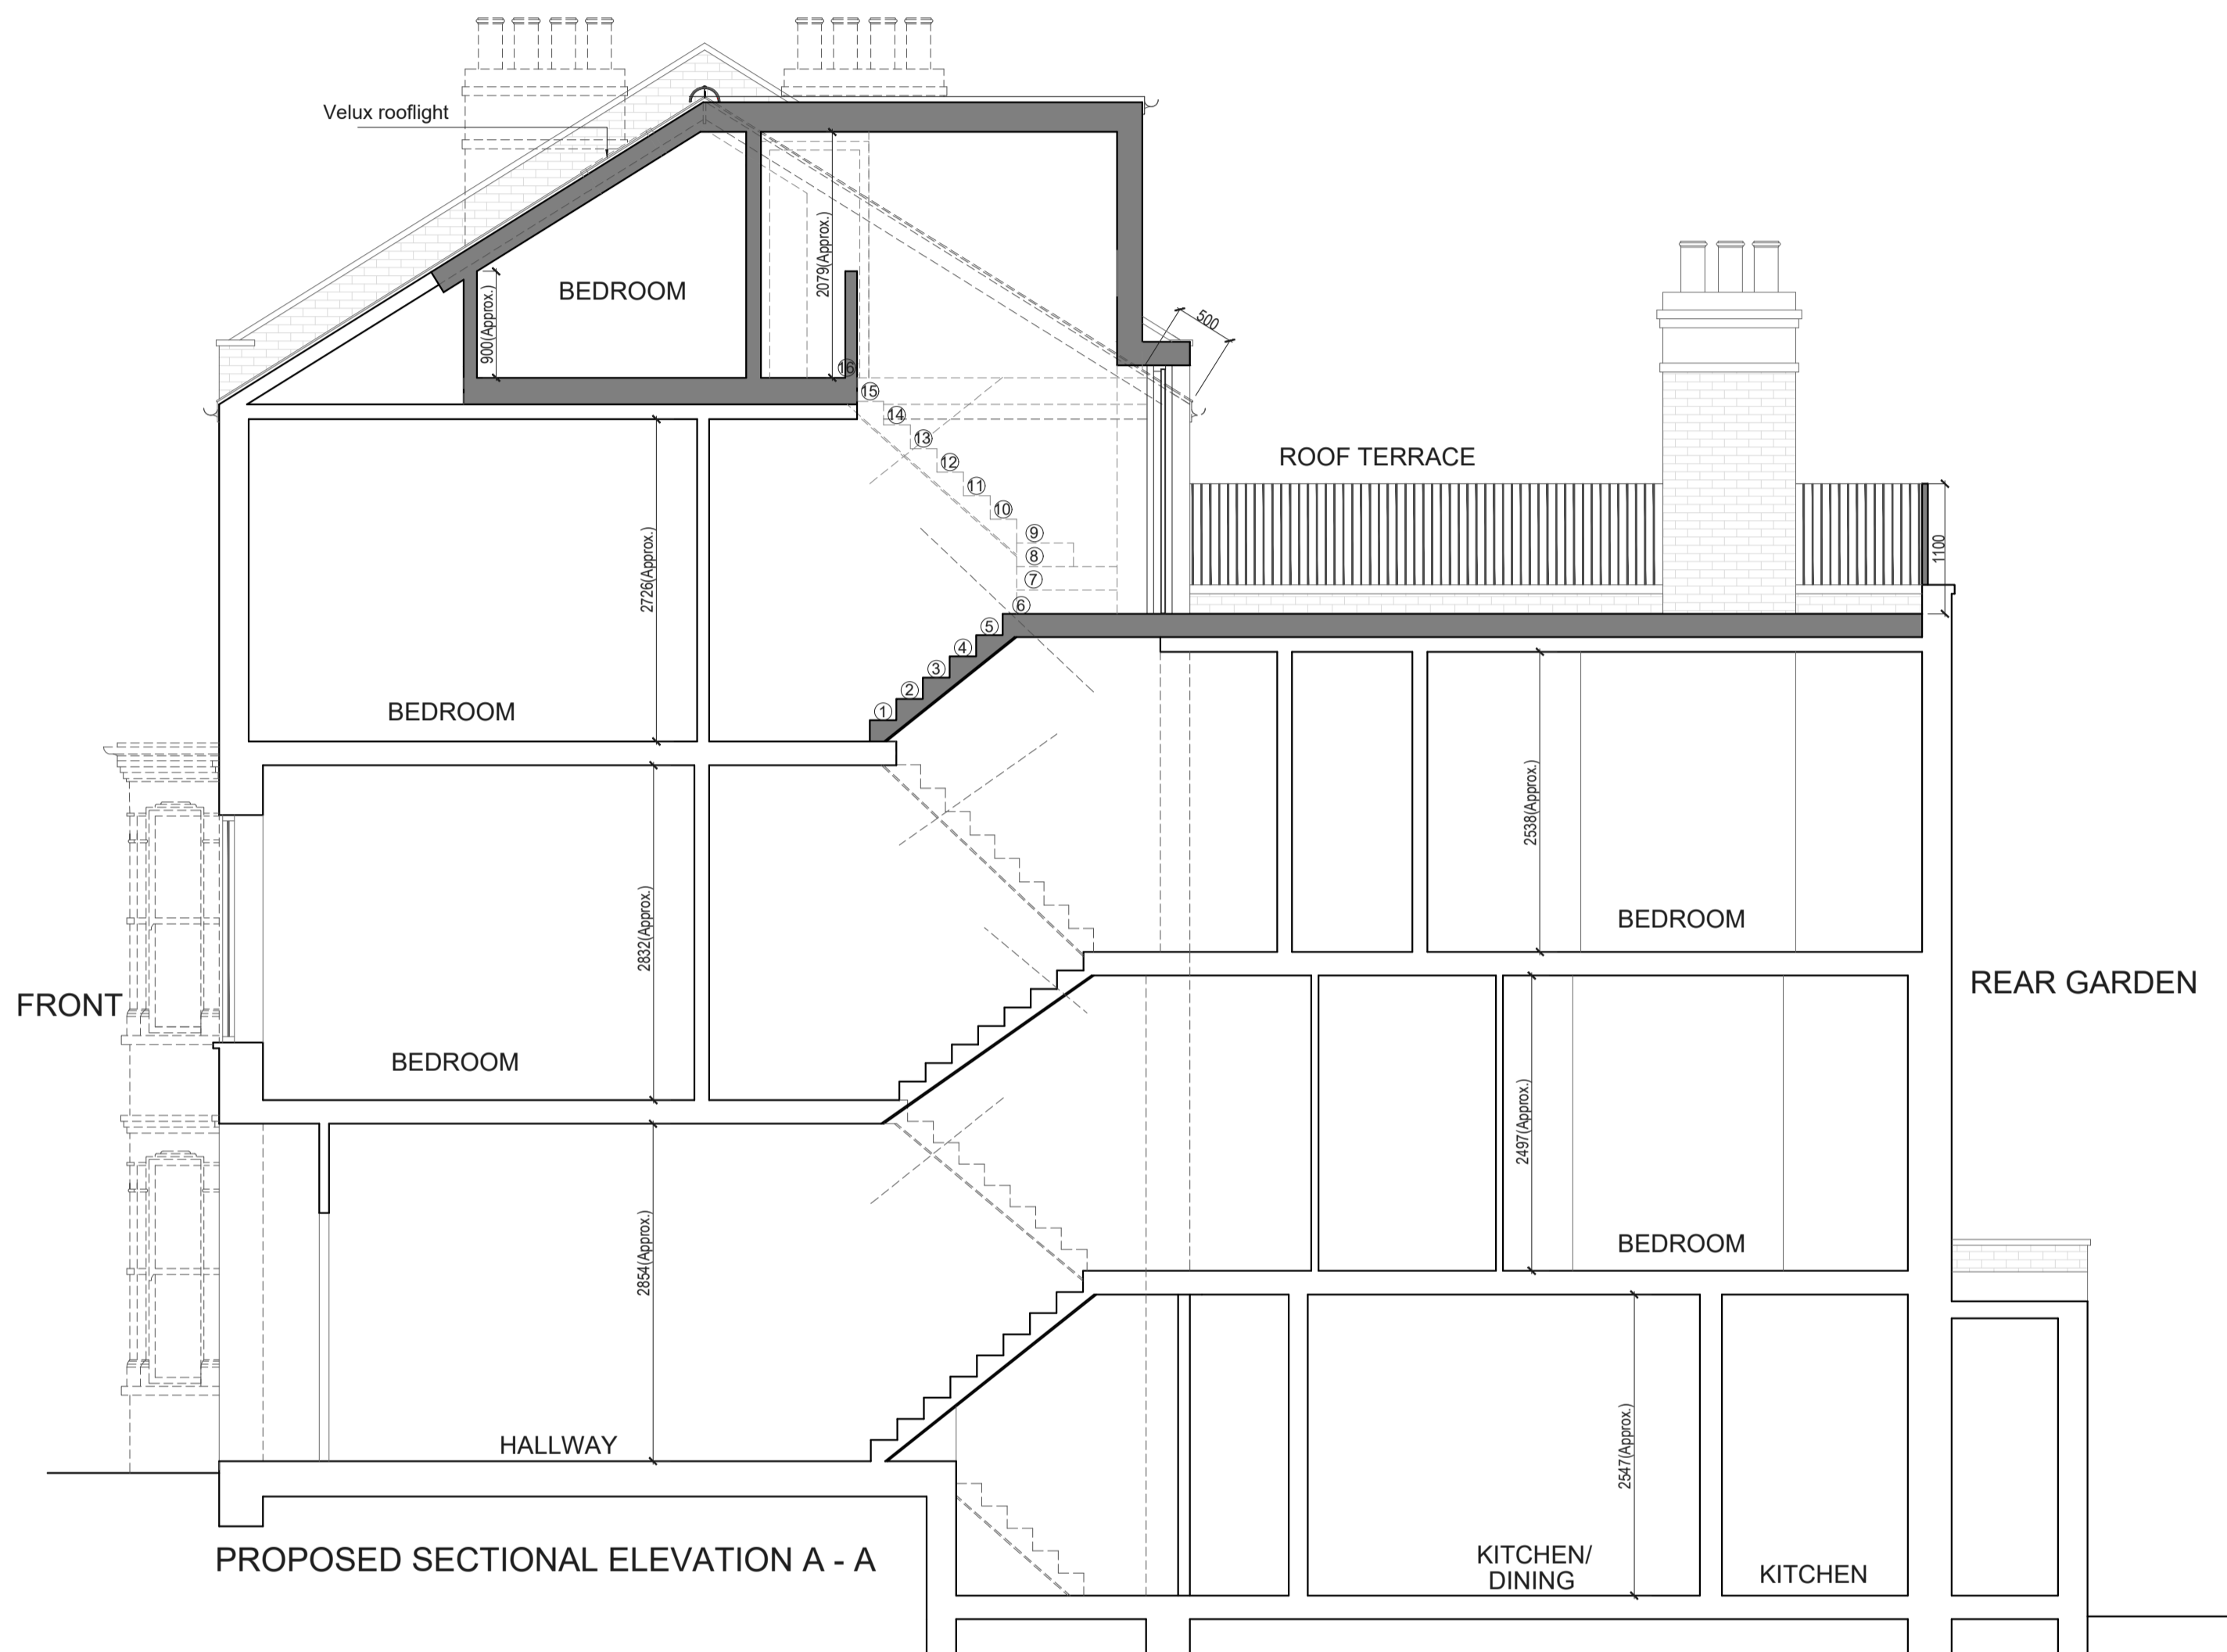

Drawn by: A-A	Project: 30 MACKESON ROAD LONDON NW3 2LT	Date: 07.02.2025	No.: PP-05
Client: LIA BROWN	Drawing Title: SECTION A-A	Scale @A1: 1:50	Rev: R1
			Page:

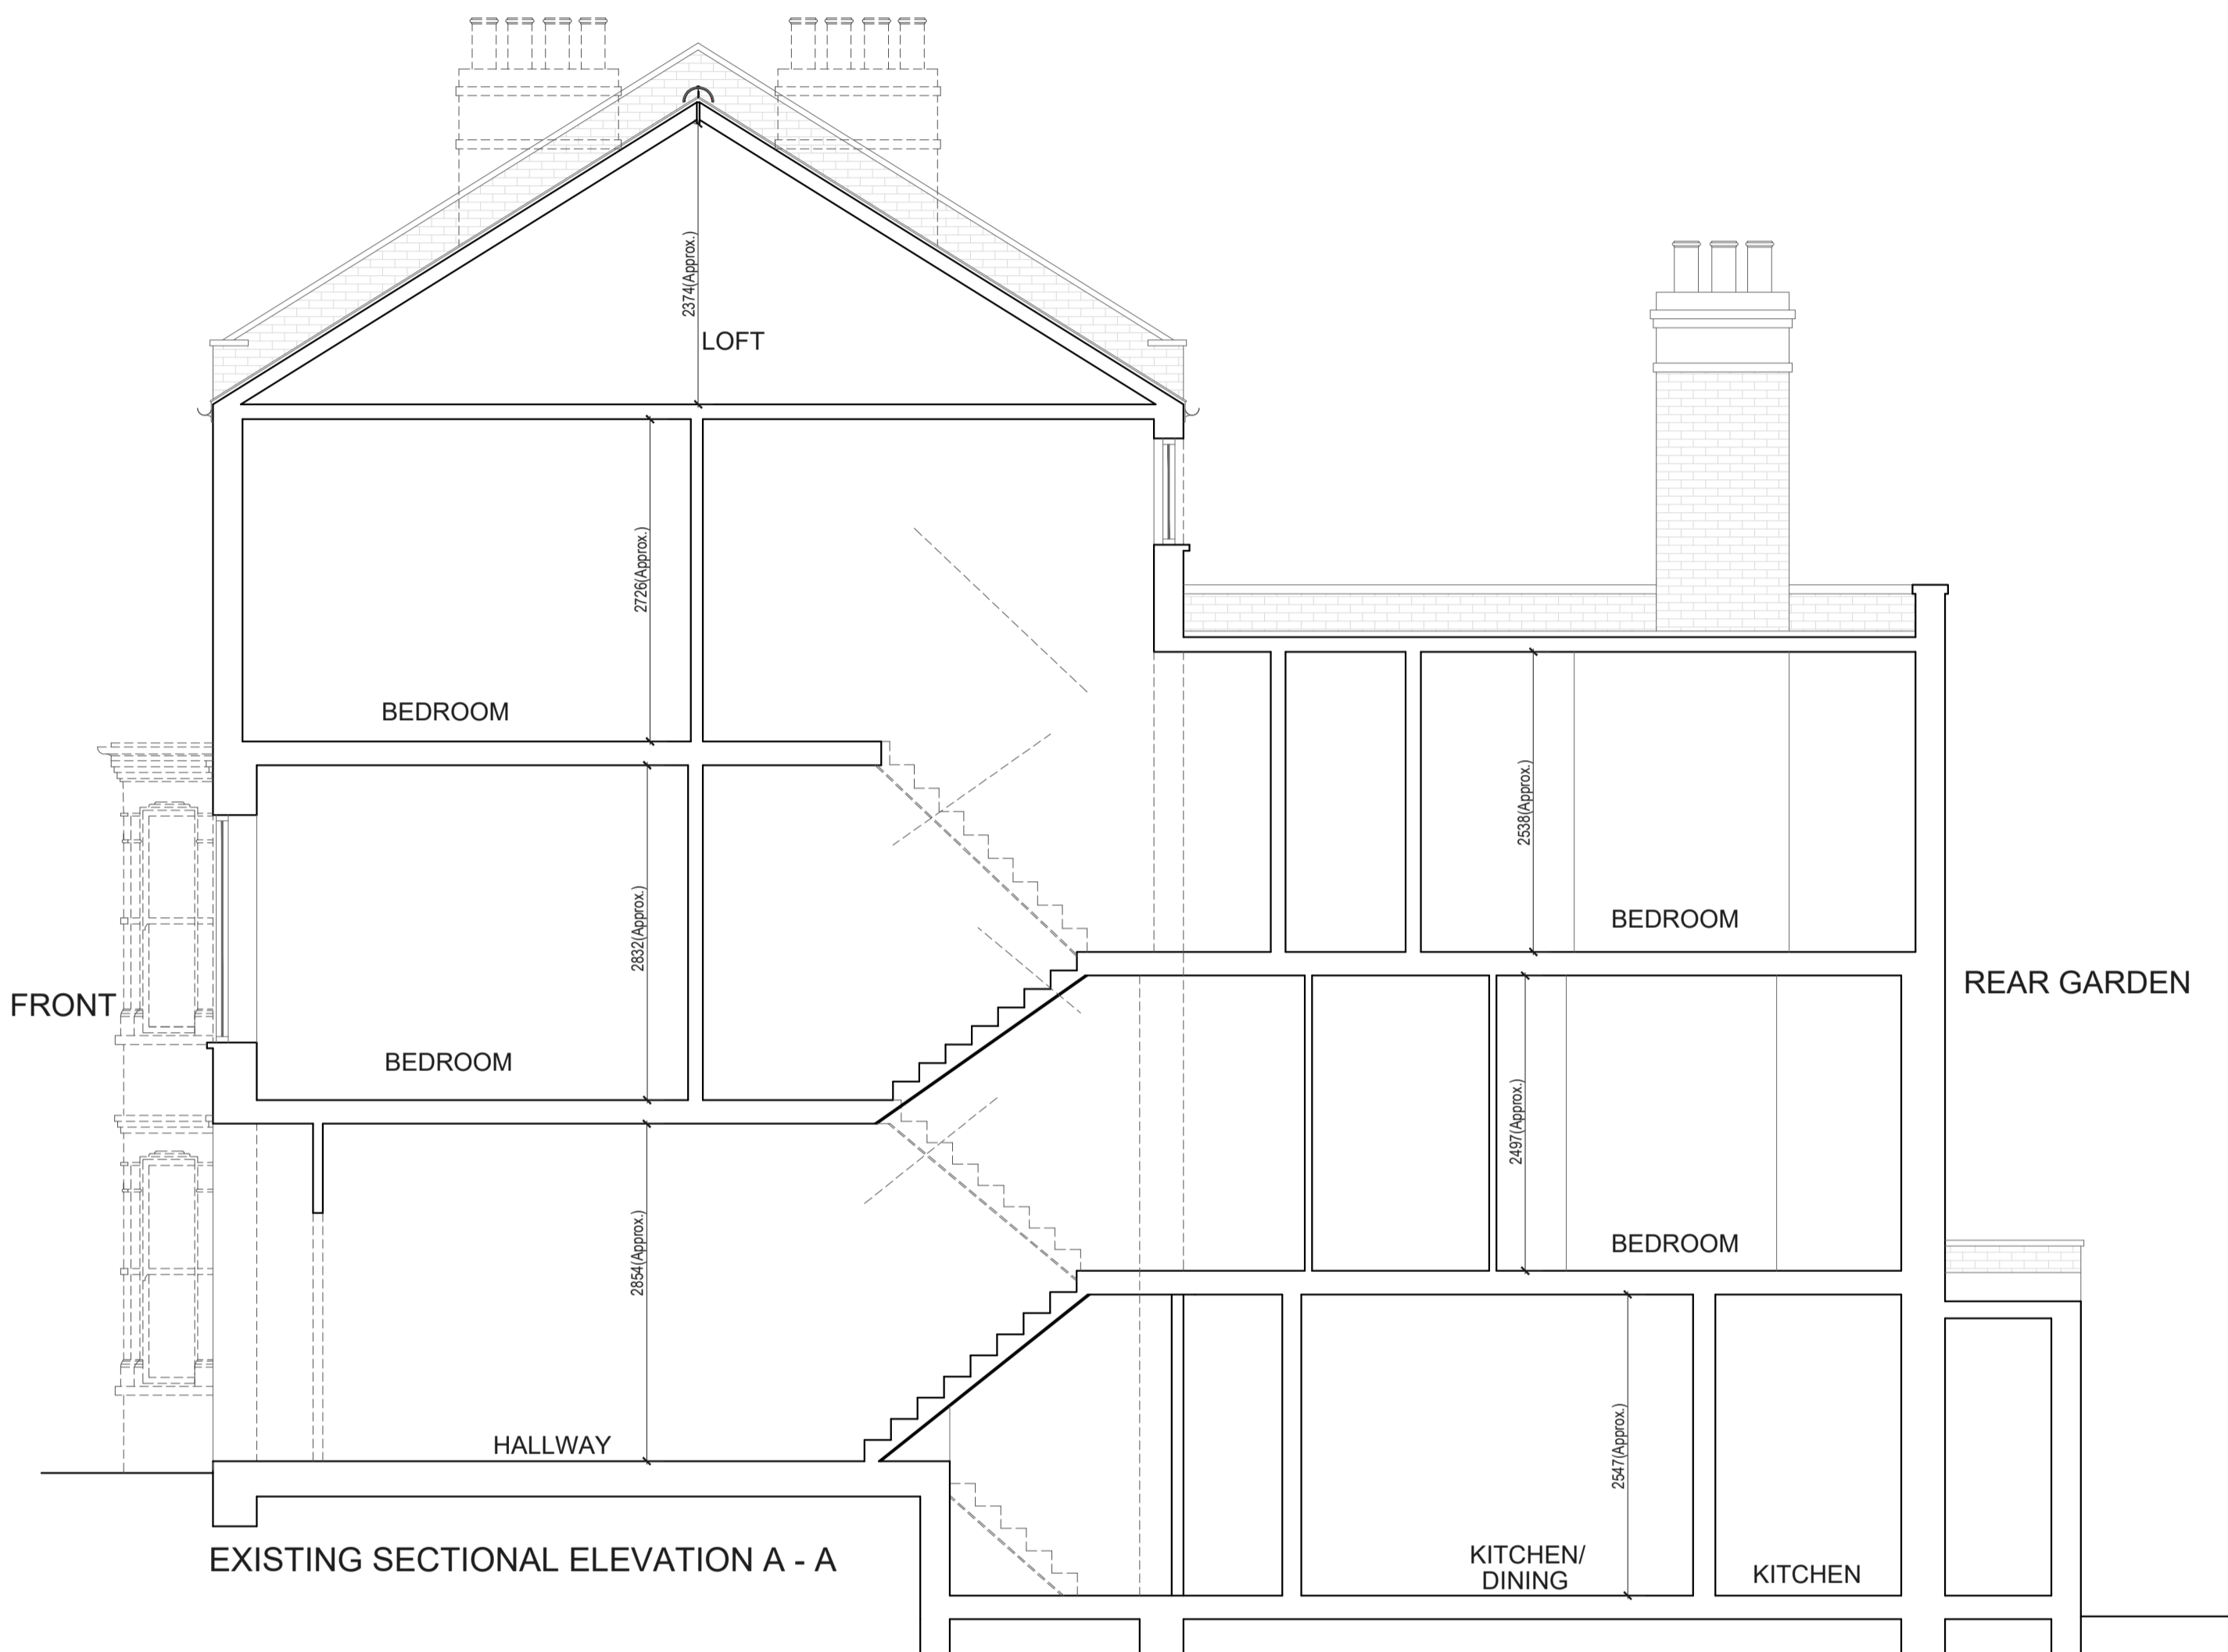