
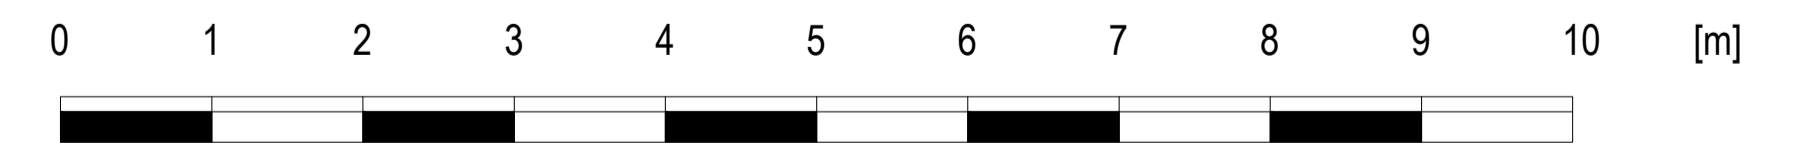
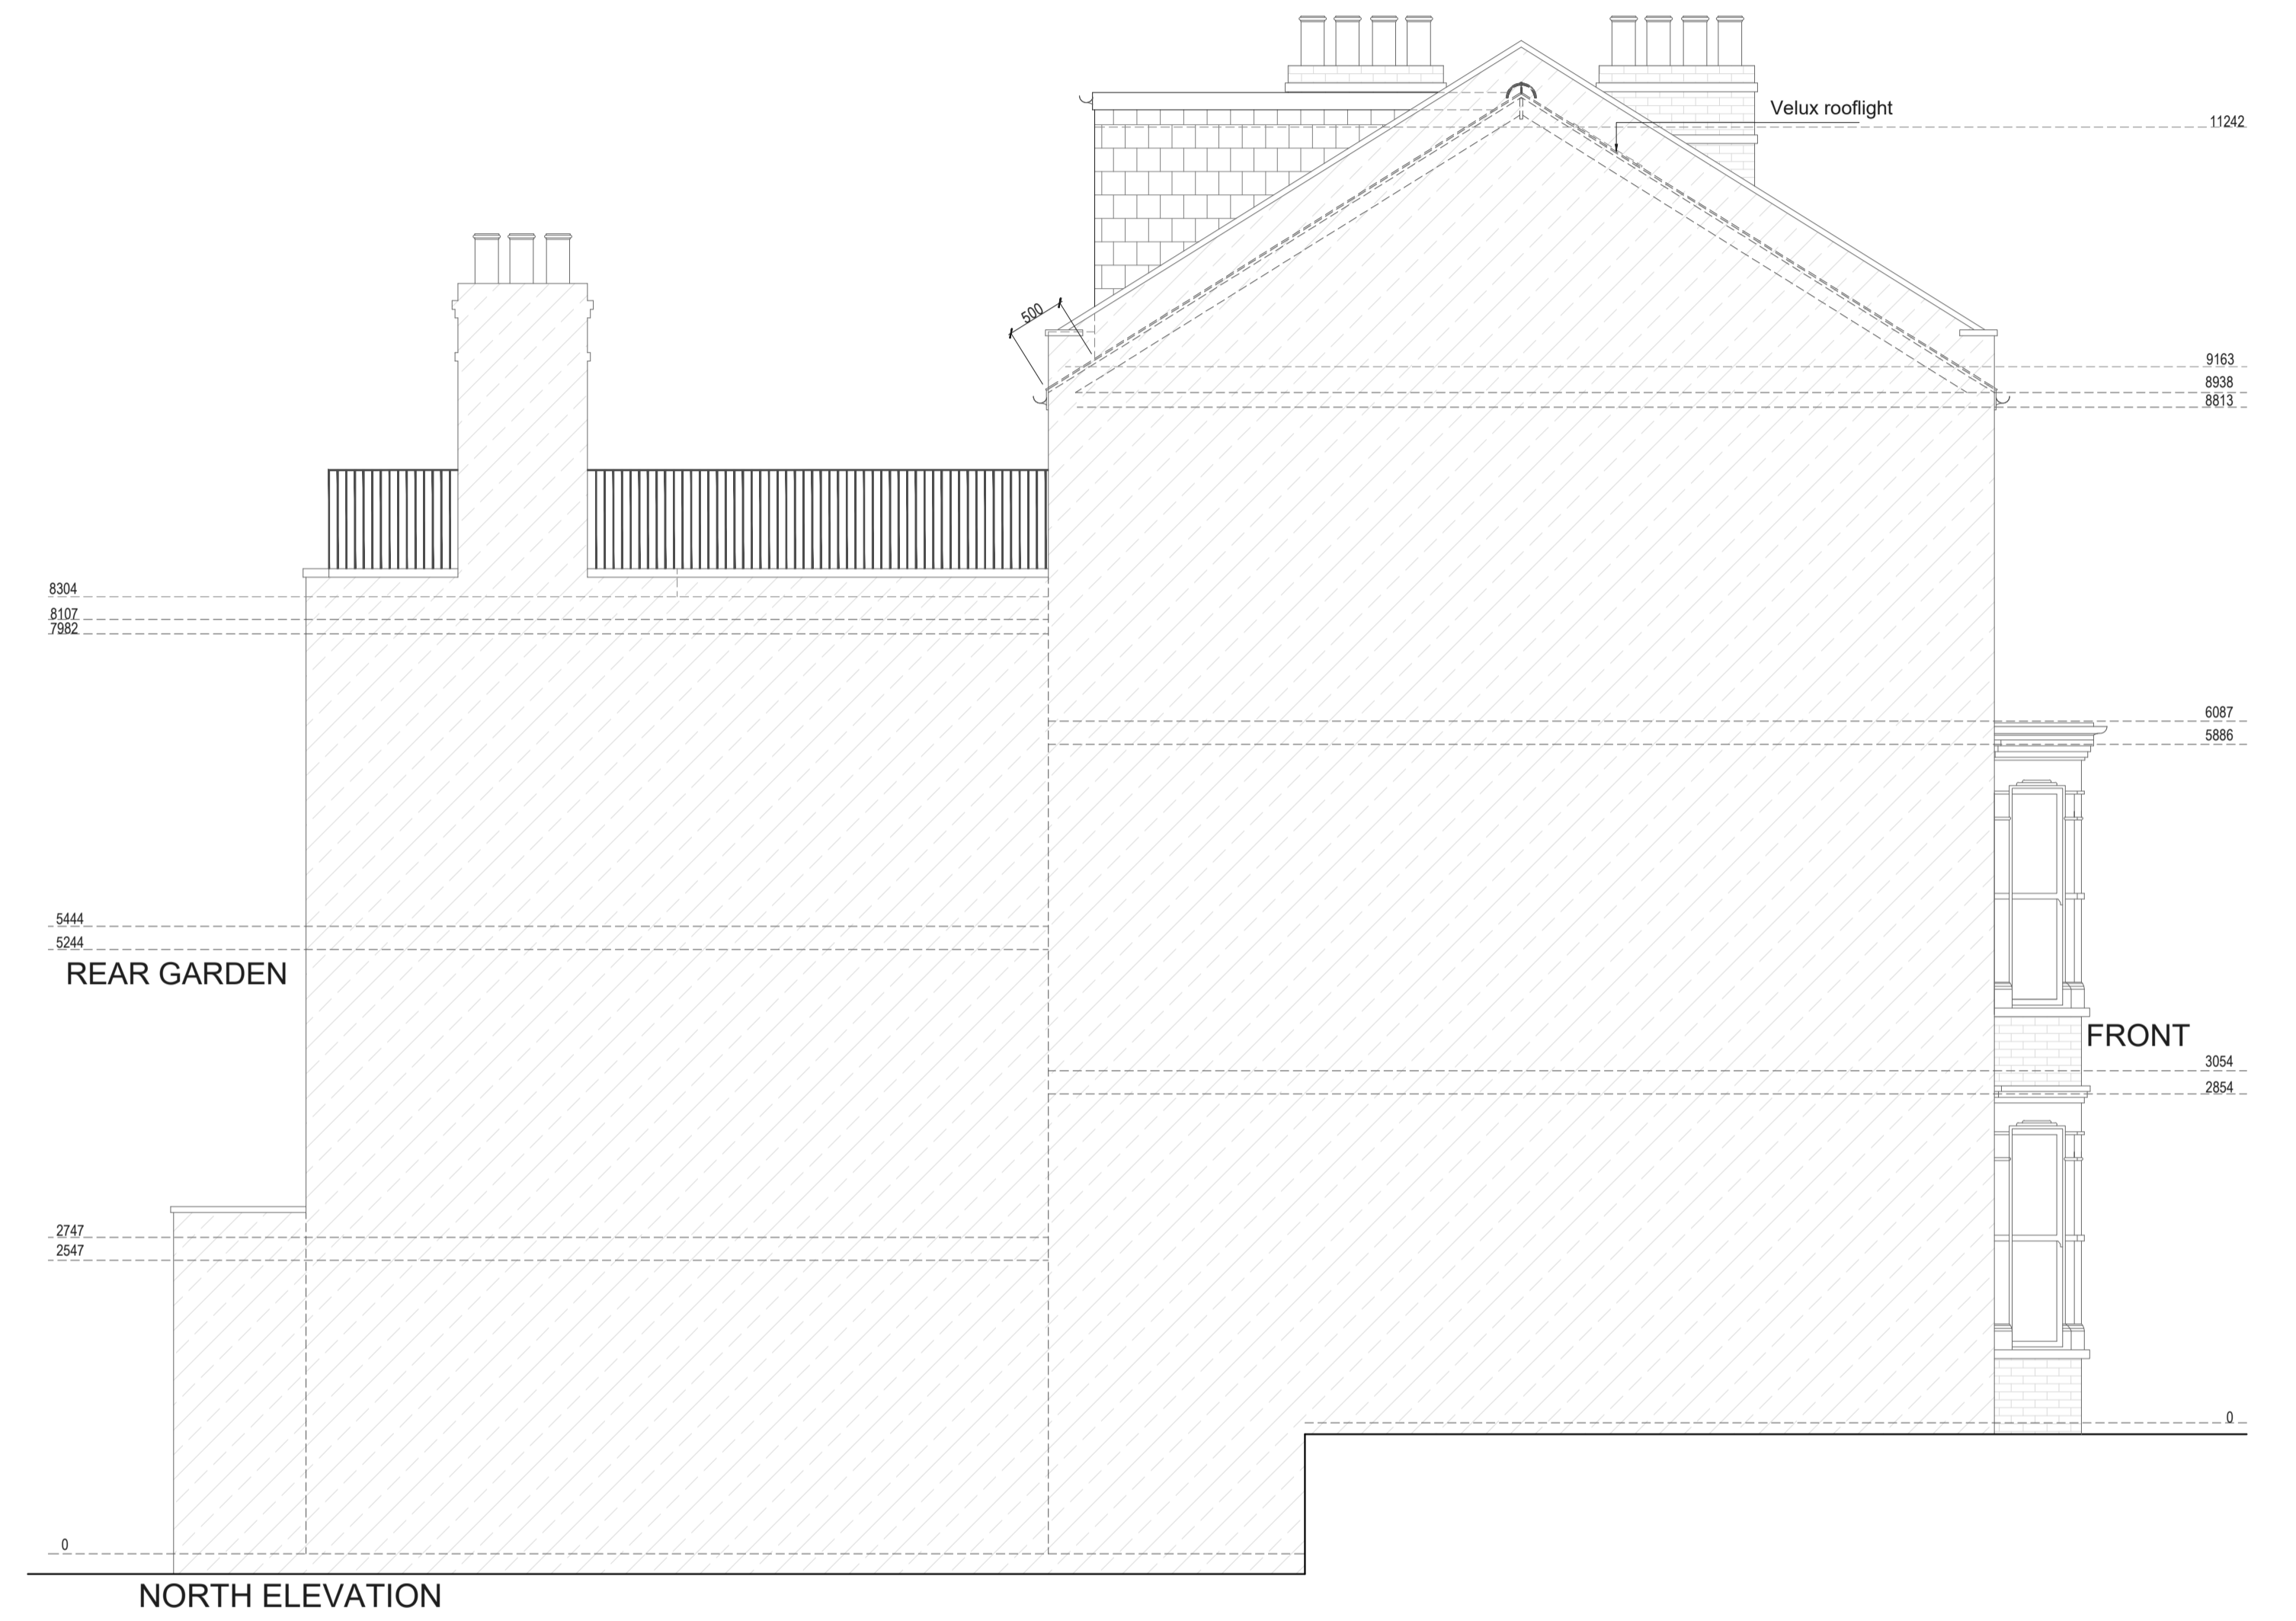


# EXISTING & PROPOSED

Proposed Materials:  
 Walls: Tiles to match existing  
 Flat roof: Ply membrane

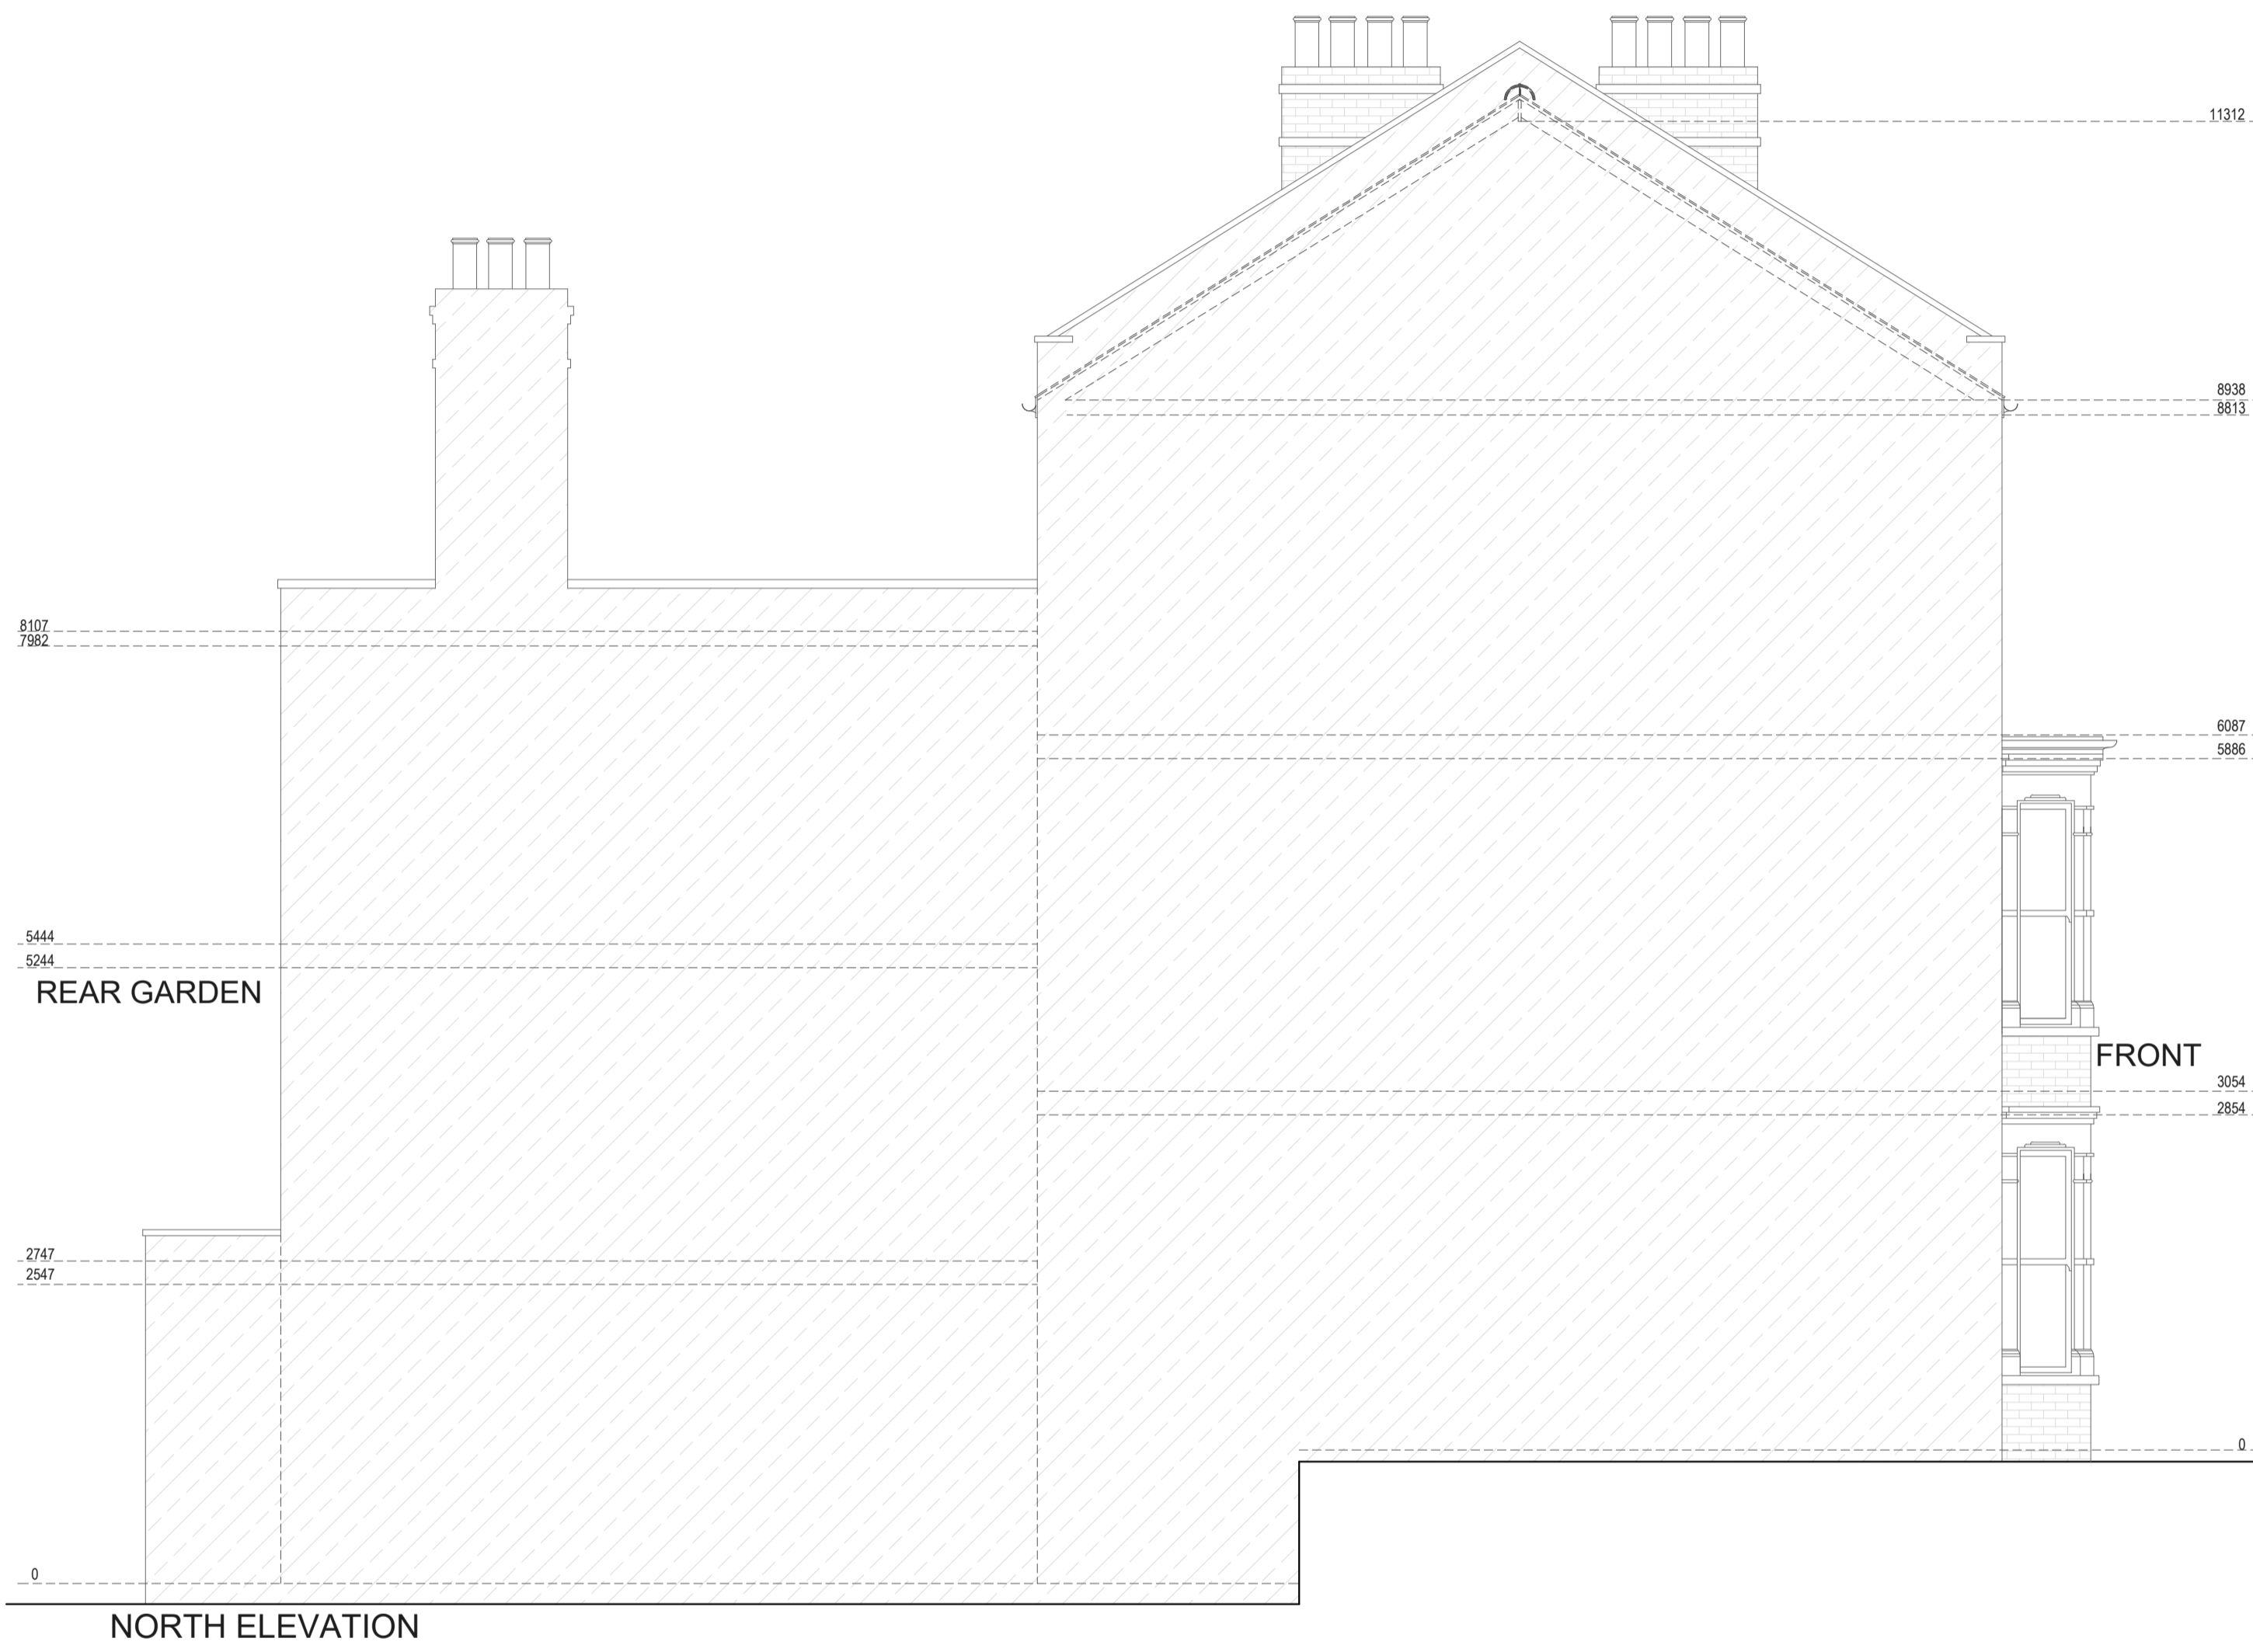

**Drawn by:**  
A-A

**Project:**  
30 MACKESON ROAD LONDON NW3 2LT

**Date:**  
07.02.2025

**No.:**  
PP-06

**Client:**  
LIA BROWN

**Drawing Title:**  
SIDE ELEVATIONS

**Scale @A1:**  
1:50

**Rev:**  
R1

**Page:**

