


PROPOSED OPTION 1- VISUALISATION OF THE MAIN ENTRANCE SHOWING BLOOMSBURY STREET /HIGH HOLBORN EXTERNAL ELEVATIONS WITH SHAFTESBURY SIGNAGE REMOVED (NTS)

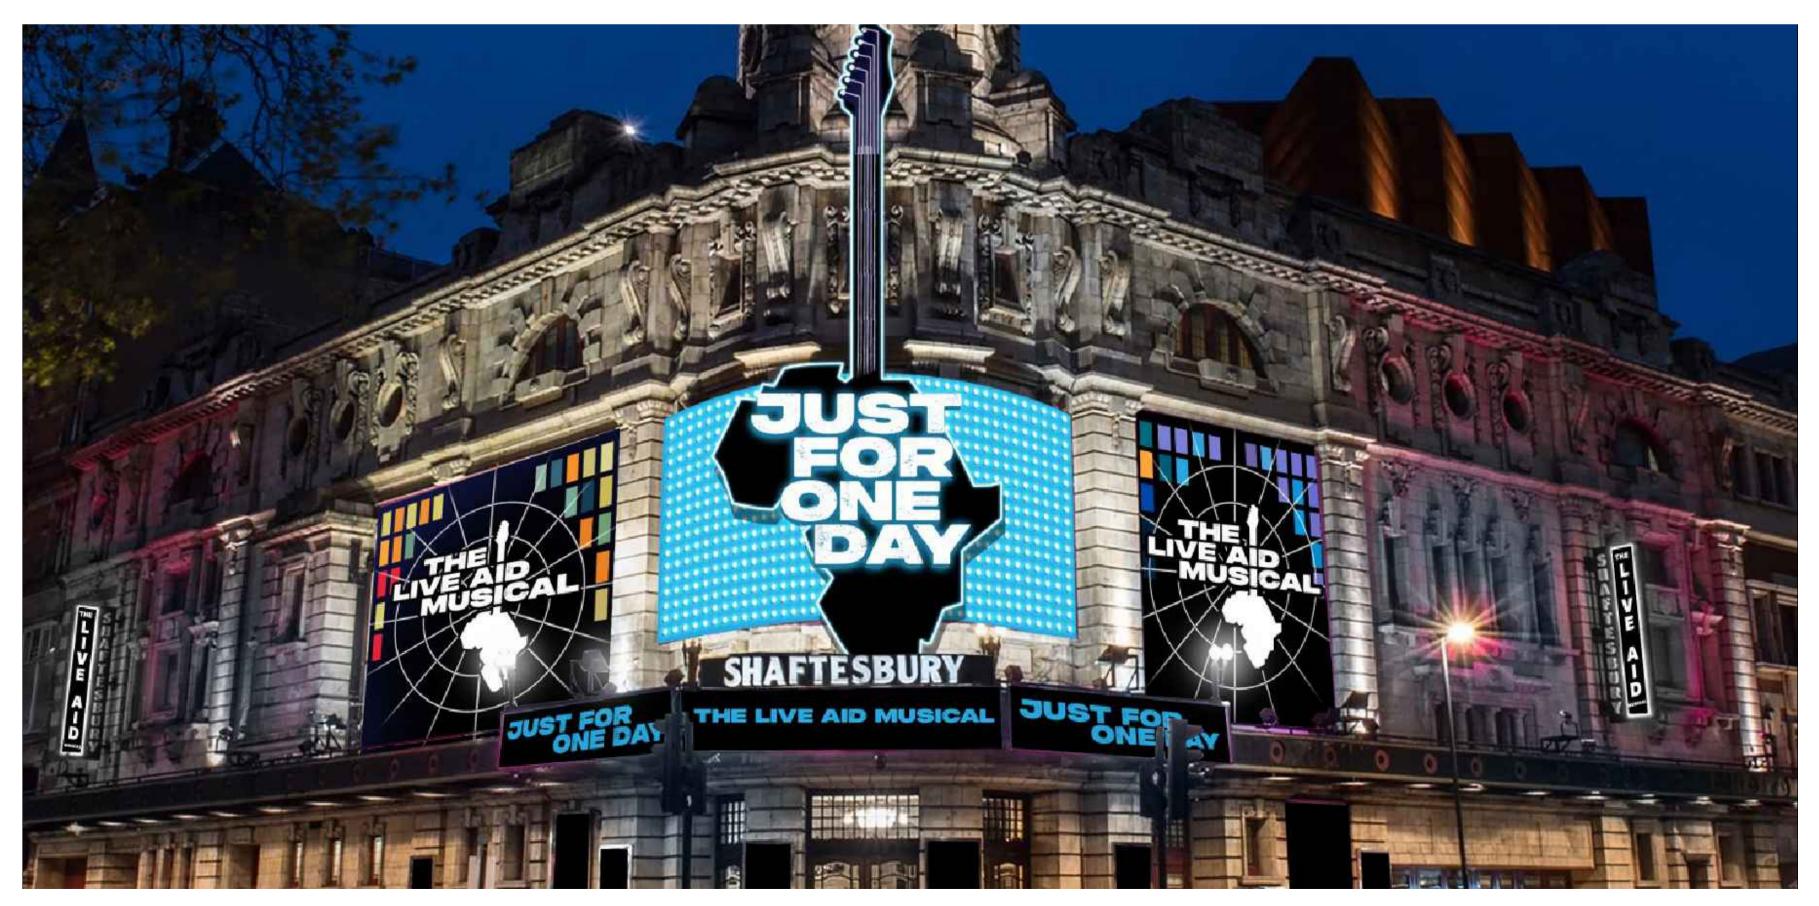

THIS DRAWING AND THE COMPUTER FILE OF THIS DRAWING ARE COPYRIGHT. THE COPYRIGHT BELONGS TO MJ CONSULTING ENGINEERS LTD (MJC LTD). THIS DRAWING MAY THEREFORE, NOT BE REPRODUCED IN ANY FORMAT WITHOUT THE WRITTEN CONSENT OF MJC LTD.

PROPOSED OPTION 2- VISUALISATION OF THE MAIN ENTRANCE SHOWING BLOOMSBURY STREET /HIGH HOLBORN EXTERNAL ELEVATIONS WITH SHAFTESBURY SIGNAGE REPOSITIONED ON CANOPY (NTS)

	٦
DO NOT SCALE THIS DRAWING.	_
Original Drawing Size A1 Notes	_
Notes	_
Image: Sev.DateDescriptionBy	_
Revisions	1
CHARTERED STRUCTURAL ENGINEERS	
Issuing Office	
204 Bolton Road, Walkden Manchester, M28 3BN	
TEL: 0161 790 4404	
Client	
NEWMAN DISPLAYS LTD	
Project SHAFTESBURY THEATRE,	
LONDON	
- SIGNAGE APPLICATION	
Drawing Title	
PROPOSED VISUALISATIONS	
Scale Date Drawn Checked Passed	
AS SHOWN JFEB 2025 GT Drawing No.	ļ
4067-017	
PLANNING	
	1