


DO NOT SCALE THIS DRAWING.

Original Drawing Size A1


Notes

REFER TO DRAWINGS 4067-012 TO 016 FOR PROPOSED PLAN, FIXING AND SIGNAGE DETAILS


REFER TO DRAWINGS 4067-012 FOR GENERAL NOTES

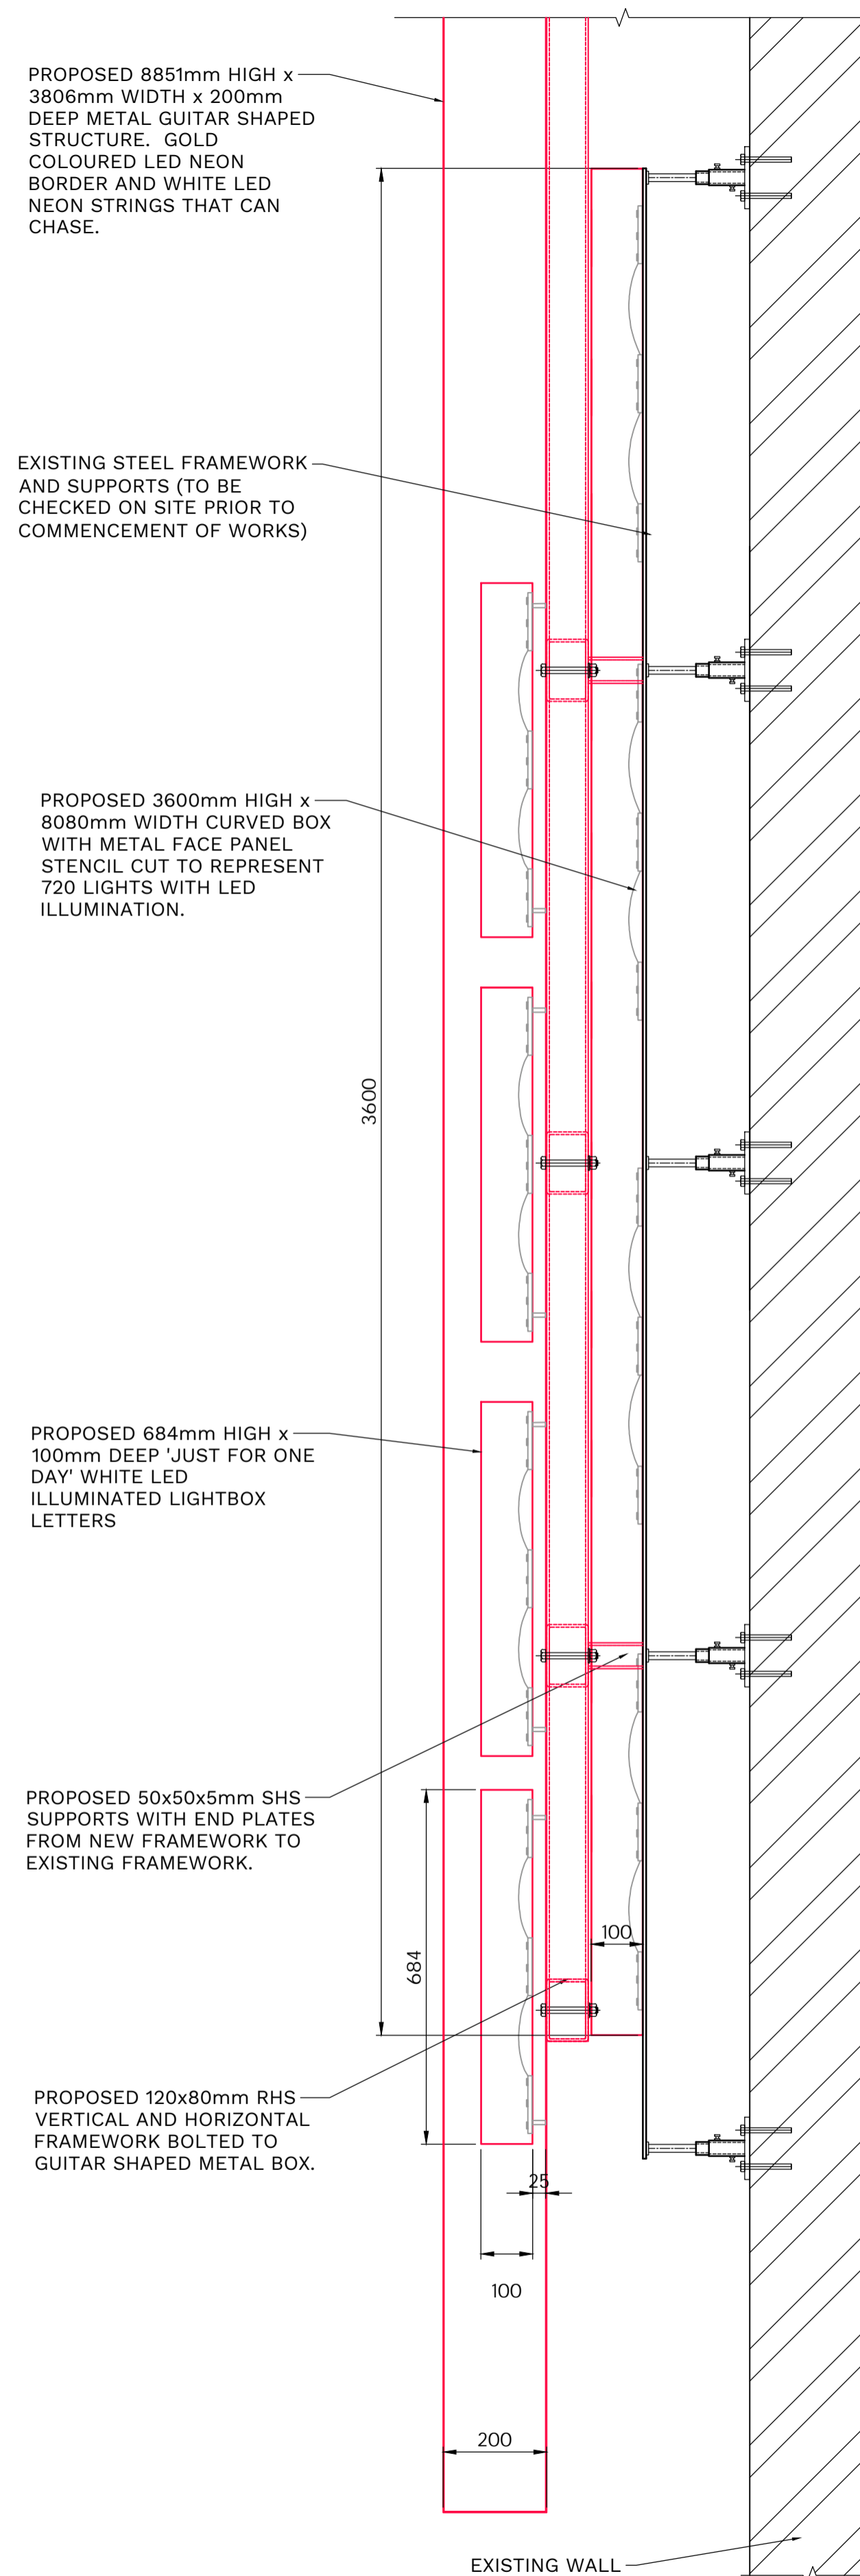


SECTION THROUGH SIGNAGE (SCALE 1:10 AT A1)

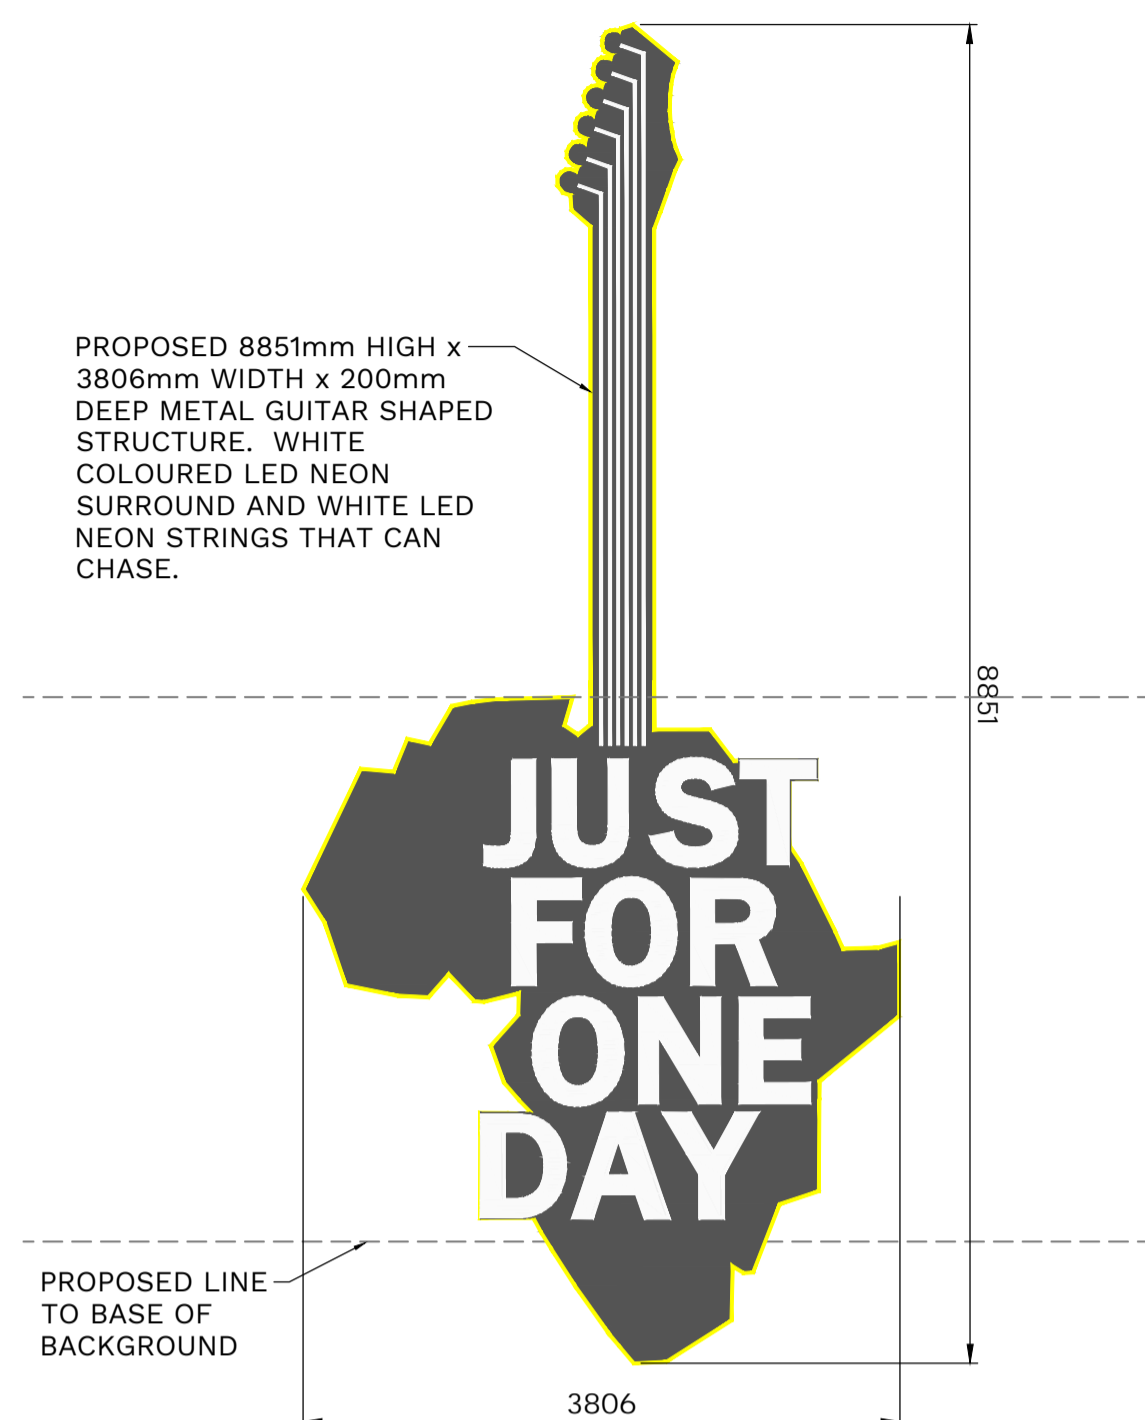


PROPOSED GUITAR ELEVATION (SCALE 1:50 AT A1)

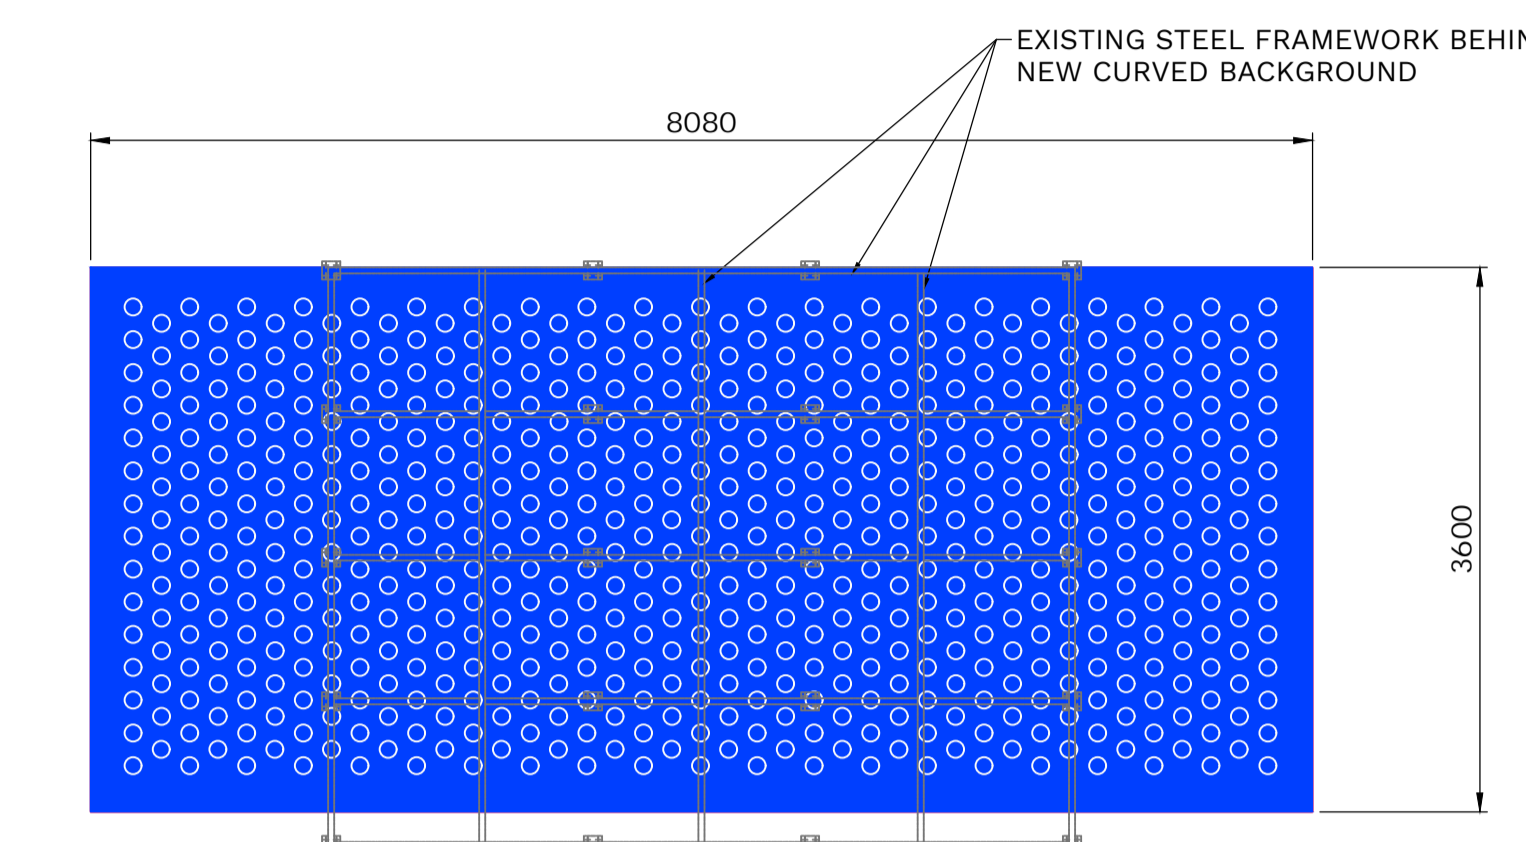


PROPOSED CURVED BACKGROUND ELEVATION (FLATTENED FOR DIMENSIONS) (SCALE 1:50 AT A1)

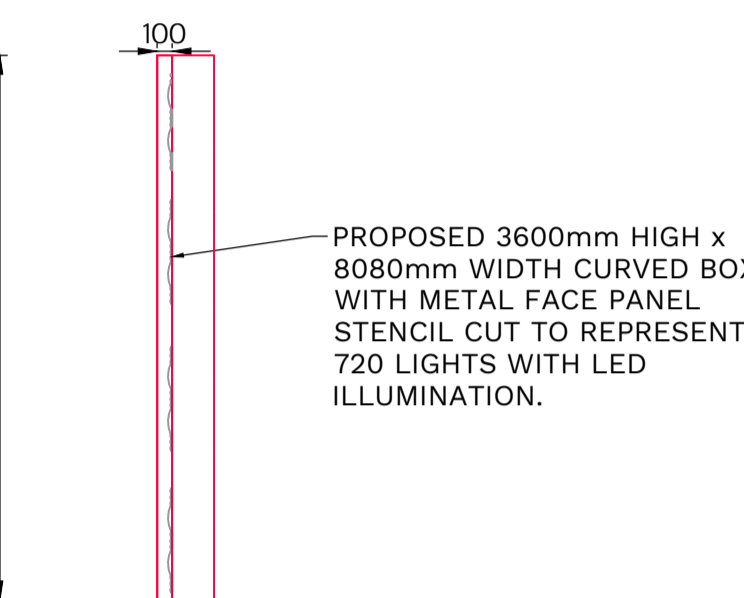



PROPOSED SECTION (SCALE 1:50 AT A1)

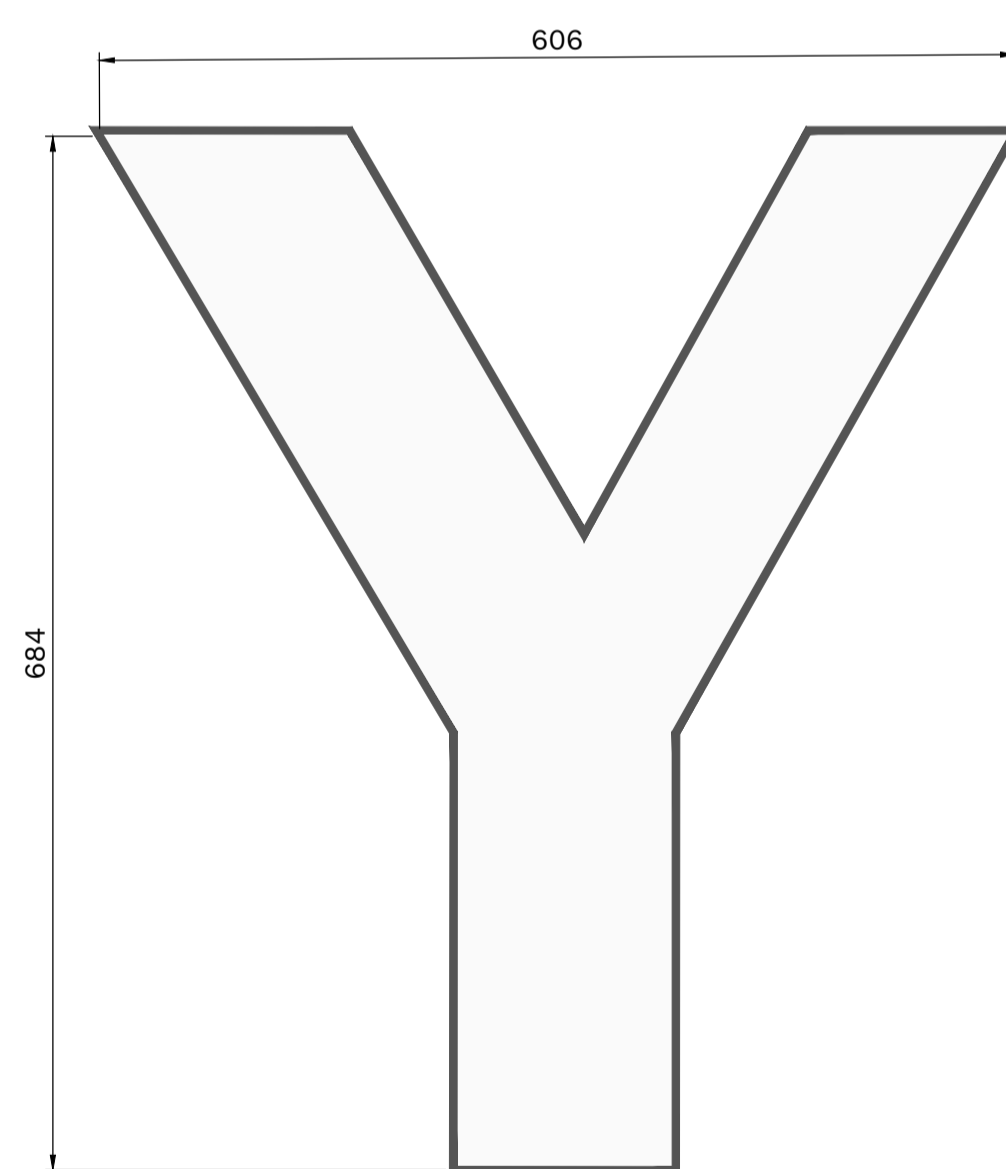

PROPOSED ELEVATION OF LETTERING (SCALE 1:5 AT A1)

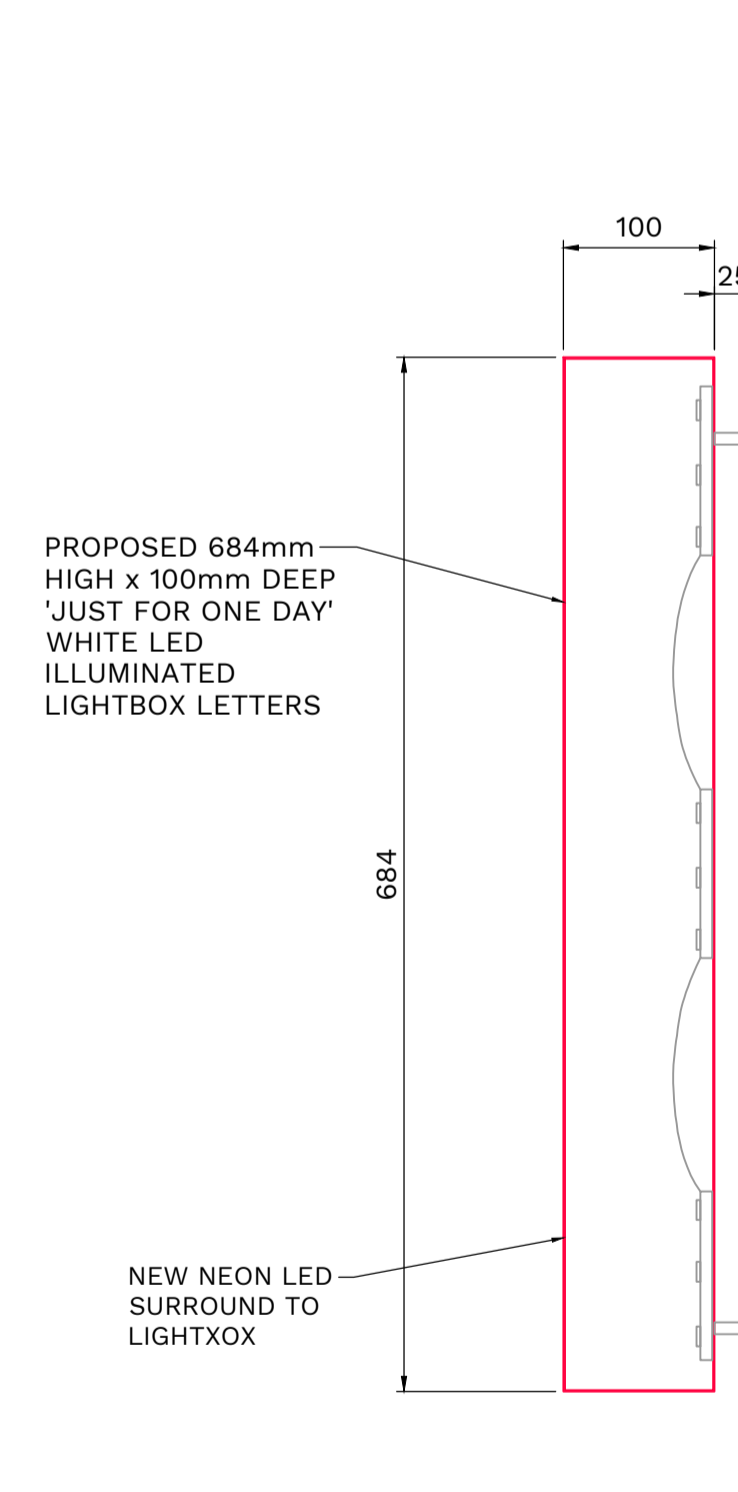

PROPOSED SECTION THROUGH LIGHTBOX (SCALE 1:5 AT A1)

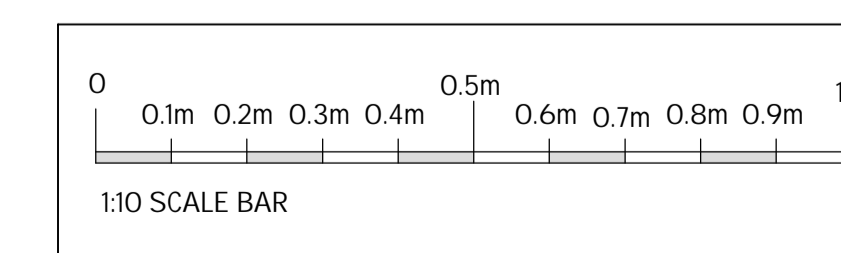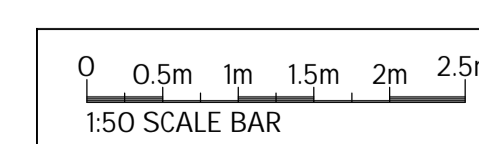

Rev.	Date	Description	By



Issuing Office
204 Bolton Road, Walkden
Manchester, M28 3BN
TEL: 0161 790 4404

Client
NEWMAN DISPLAYS LTD

Project
**SHAFTESBURY THEATRE,
LONDON
- SIGNAGE APPLICATION**

Drawing Title
**PROPOSED GUITAR SHAPED
SIGNAGE AND LETTERING
DETAILS**

Scale	Date	Drawn	Checked	Passed
AS SHOWN	JAN 2025	GT	---	---

Drawing No.
4067-013

PLANNING