

DO NOT SCALE THIS DRAWING.

Original Drawing Size A1

Notes

REFER TO DRAWING 4067-017 FOR PROPOSED VISUALS




PROPOSED CANOPY SIGNAGE  
(SCALE 1:20 AT A1)




PROPOSED CANOPY SIGNAGE  
(SCALE 1:20 AT A1)



PROPOSED CANOPY SIGNAGE  
(SCALE 1:20 AT A1)

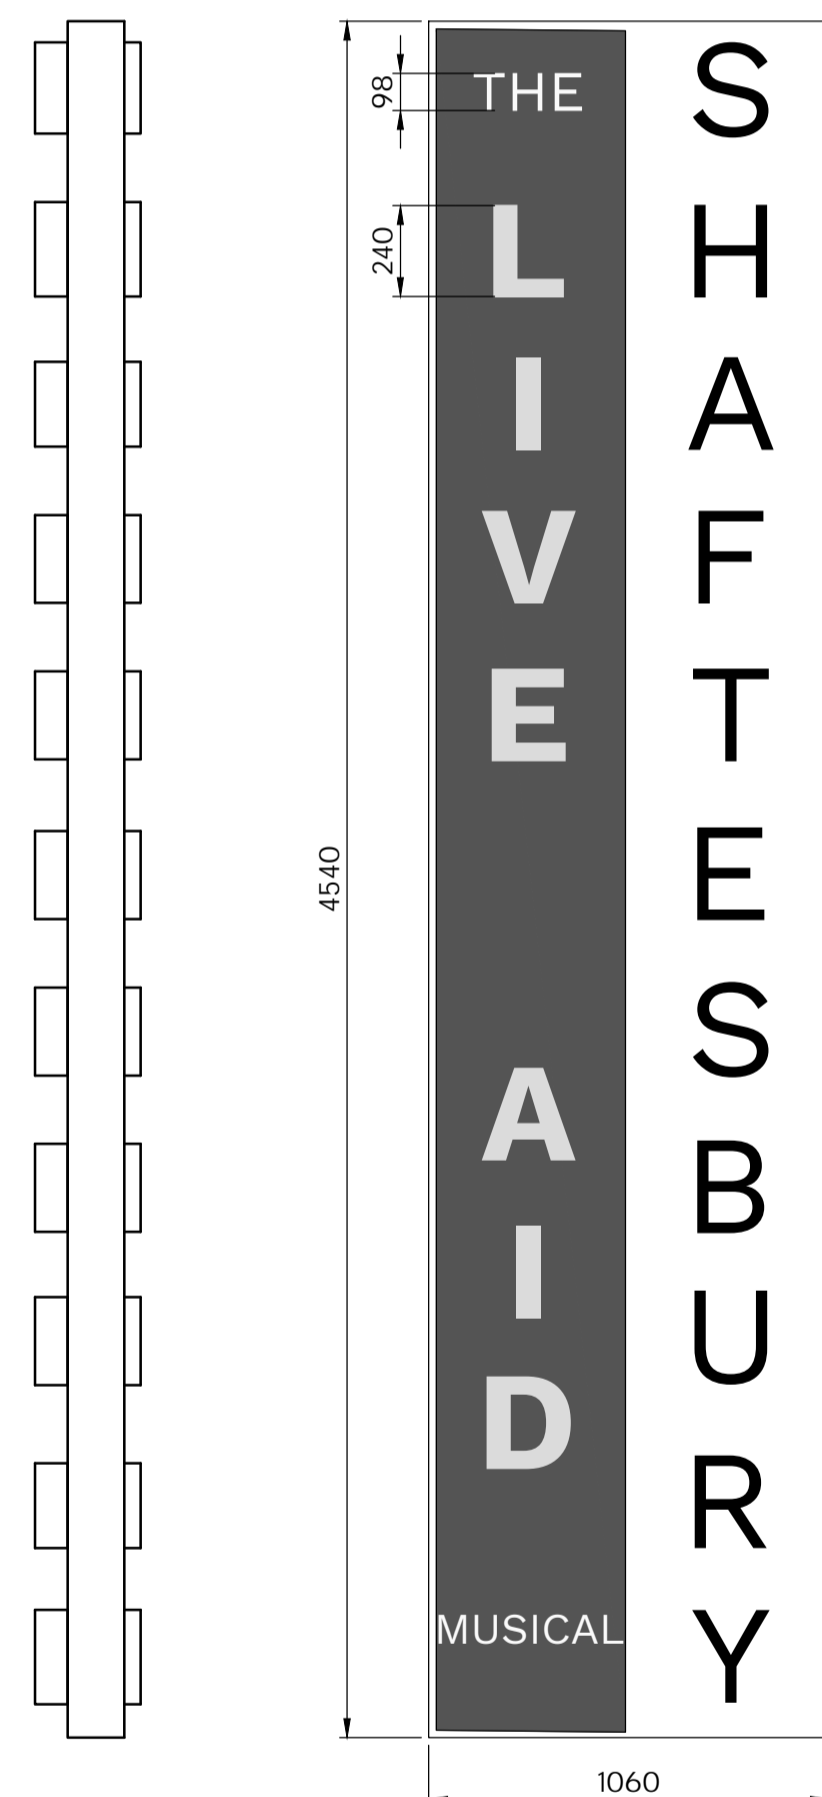

PROPOSED ELEVATIONS FOR VERTICAL  
PROJECTING SIGN  
(SCALE 1:20 AT A1)

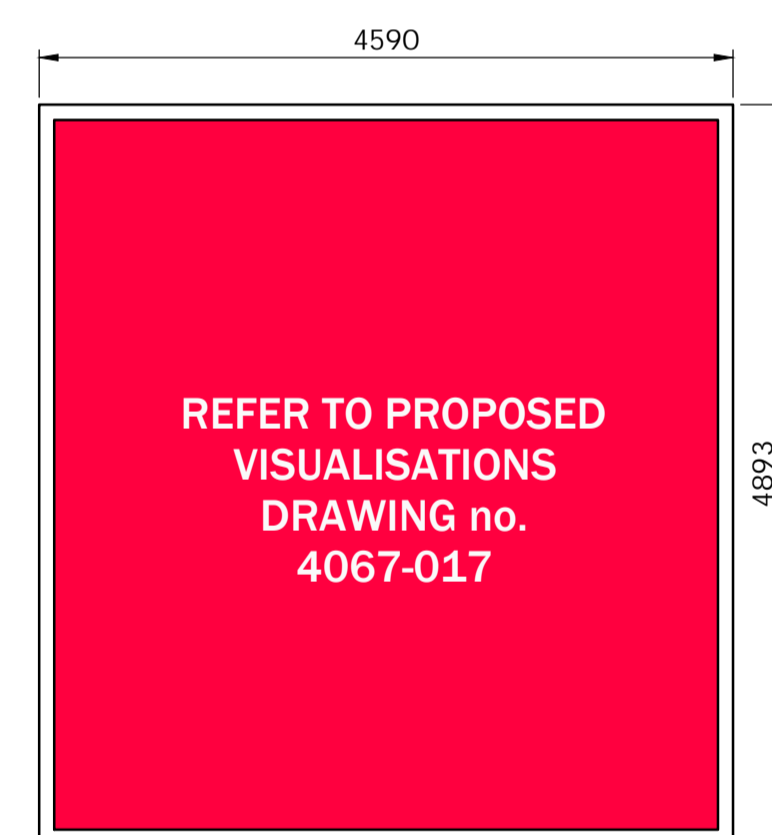

PROPOSED ELEVATION TO  
HIGH HOLBORN SIGNAGE  
(SCALE 1:50 AT A1)



PROPOSED ELEVATION TO  
BLOOMSBURY STREET SIGNAGE  
(SCALE 1:50 AT A1)

Rev.	Date	Description	By



Issuing Office  
204 Bolton Road, Walkden  
Manchester, M28 3BN  
TEL: 0161 790 4404

Client  
NEWMAN DISPLAYS LTD

Project  
SHAFTESBURY THEATRE,  
LONDON  
- SIGNAGE APPLICATION

Drawing Title  
PROPOSED SIGNAGE  
GRAPHICS/LETTERING DETAILS

Scale	Date	Drawn	Checked	Passed
AS SHOWN	FEB 2025	GT	---	---

Drawing No.  
4067-016

PLANNING

