



EXISTING FRAMEWORK BRACKET DETAIL (SCALE 1:5 AT A1)

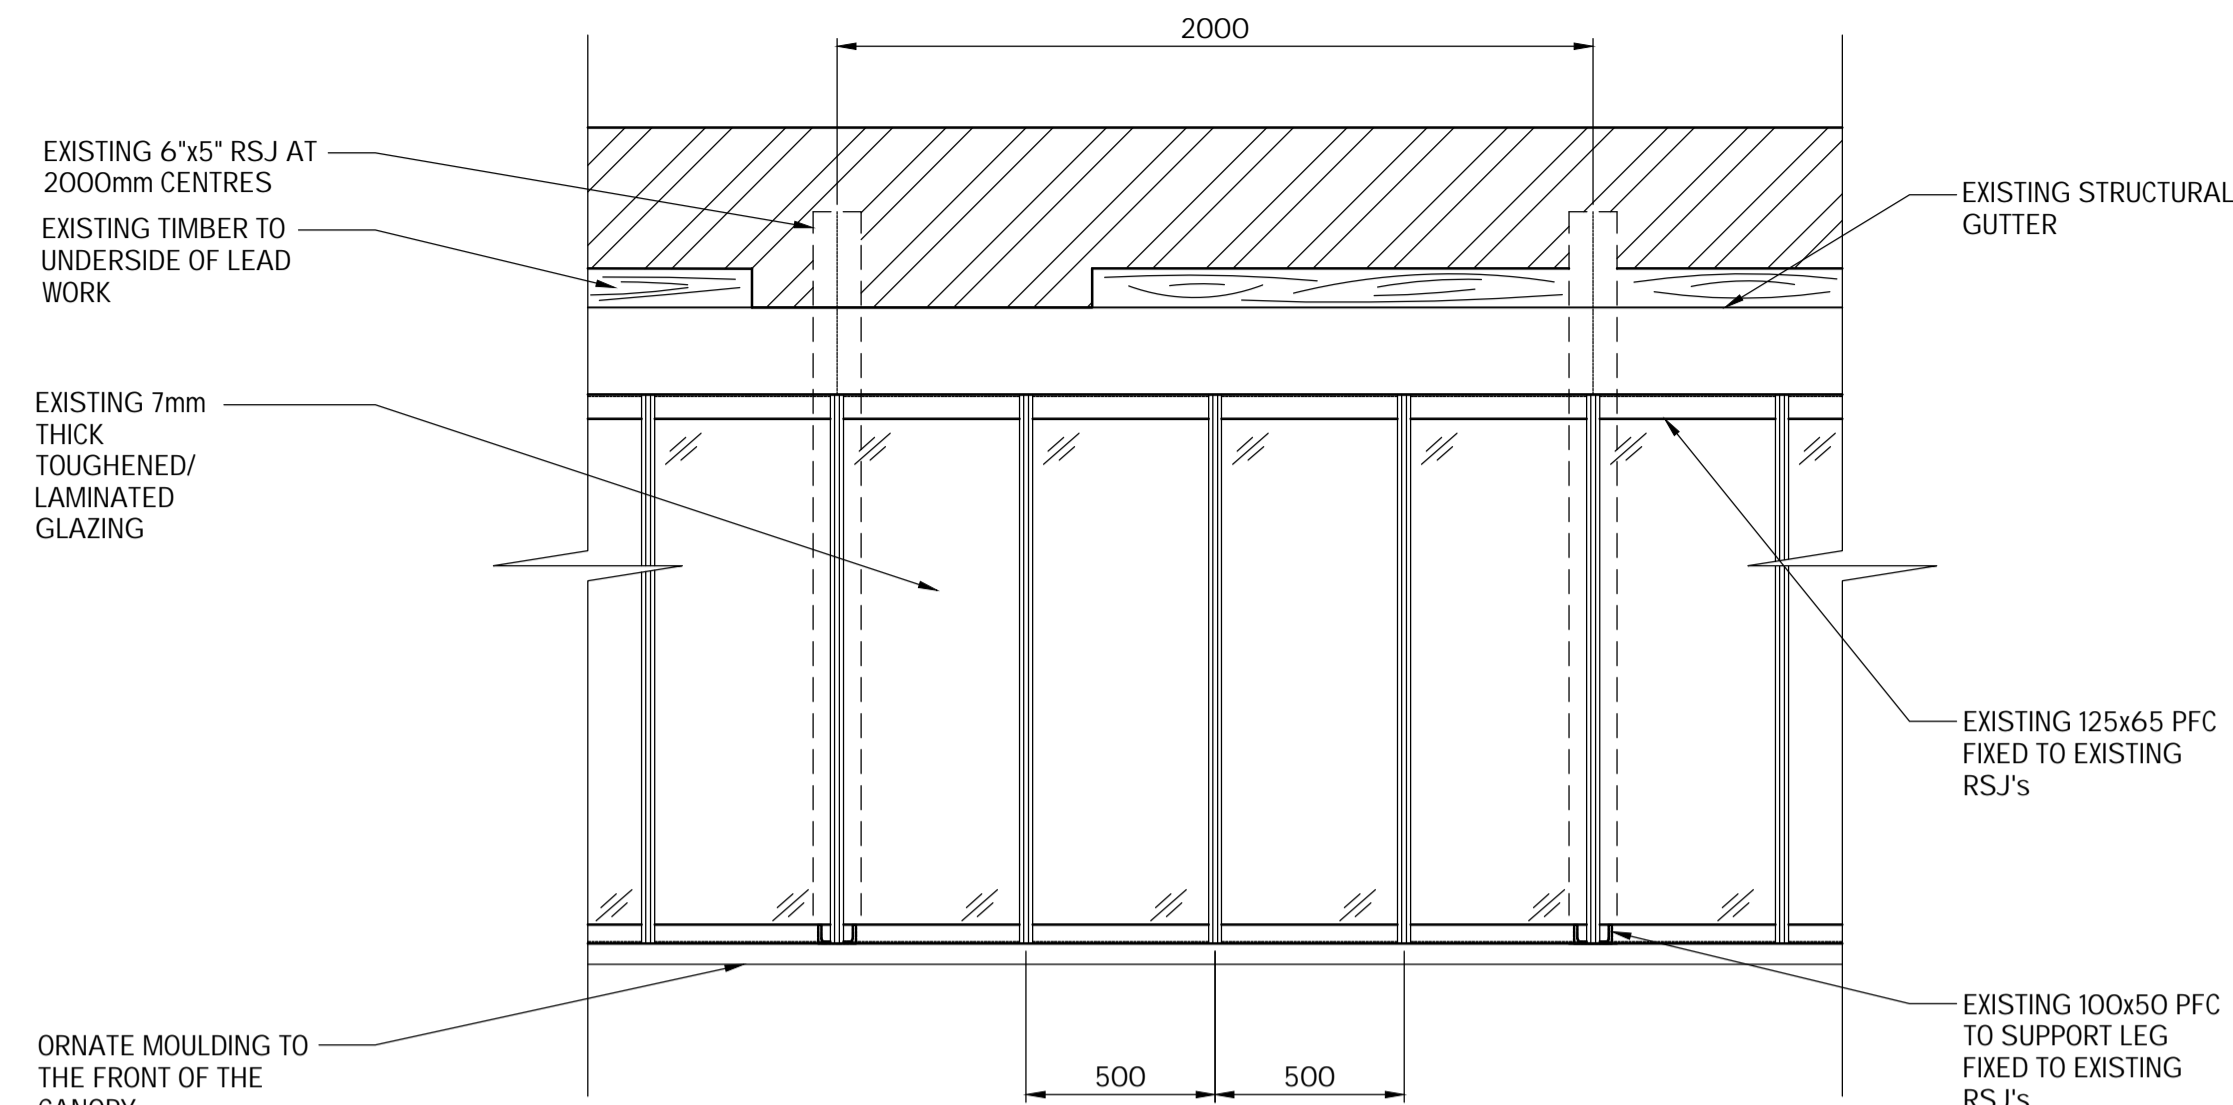


TYPICAL BAY ON CANOPY SHOWING GLAZING BAR POSITIONS (SCALE 1:20 AT A1)

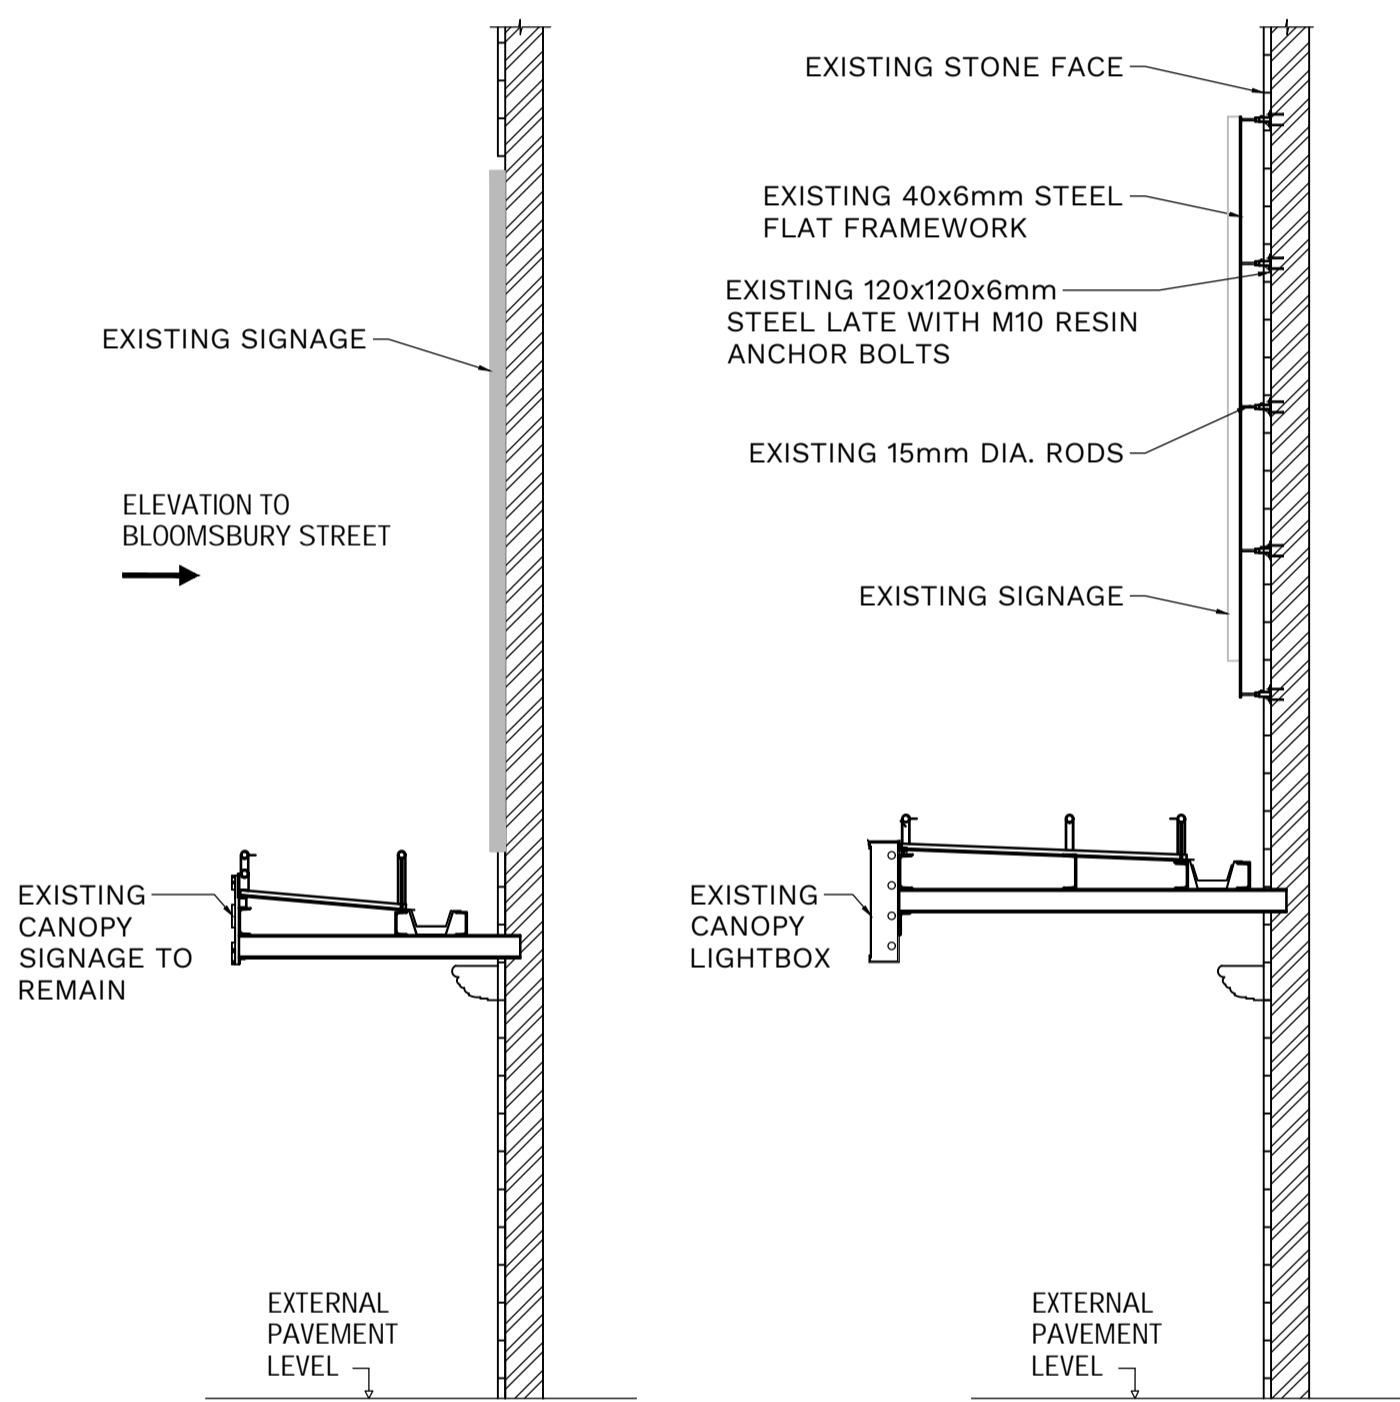


SECTION A-A BLOOMSBURY STREET (SCALE 1:50 AT A1)


SECTION B-B BULLNOSE (SCALE 1:50 AT A1)

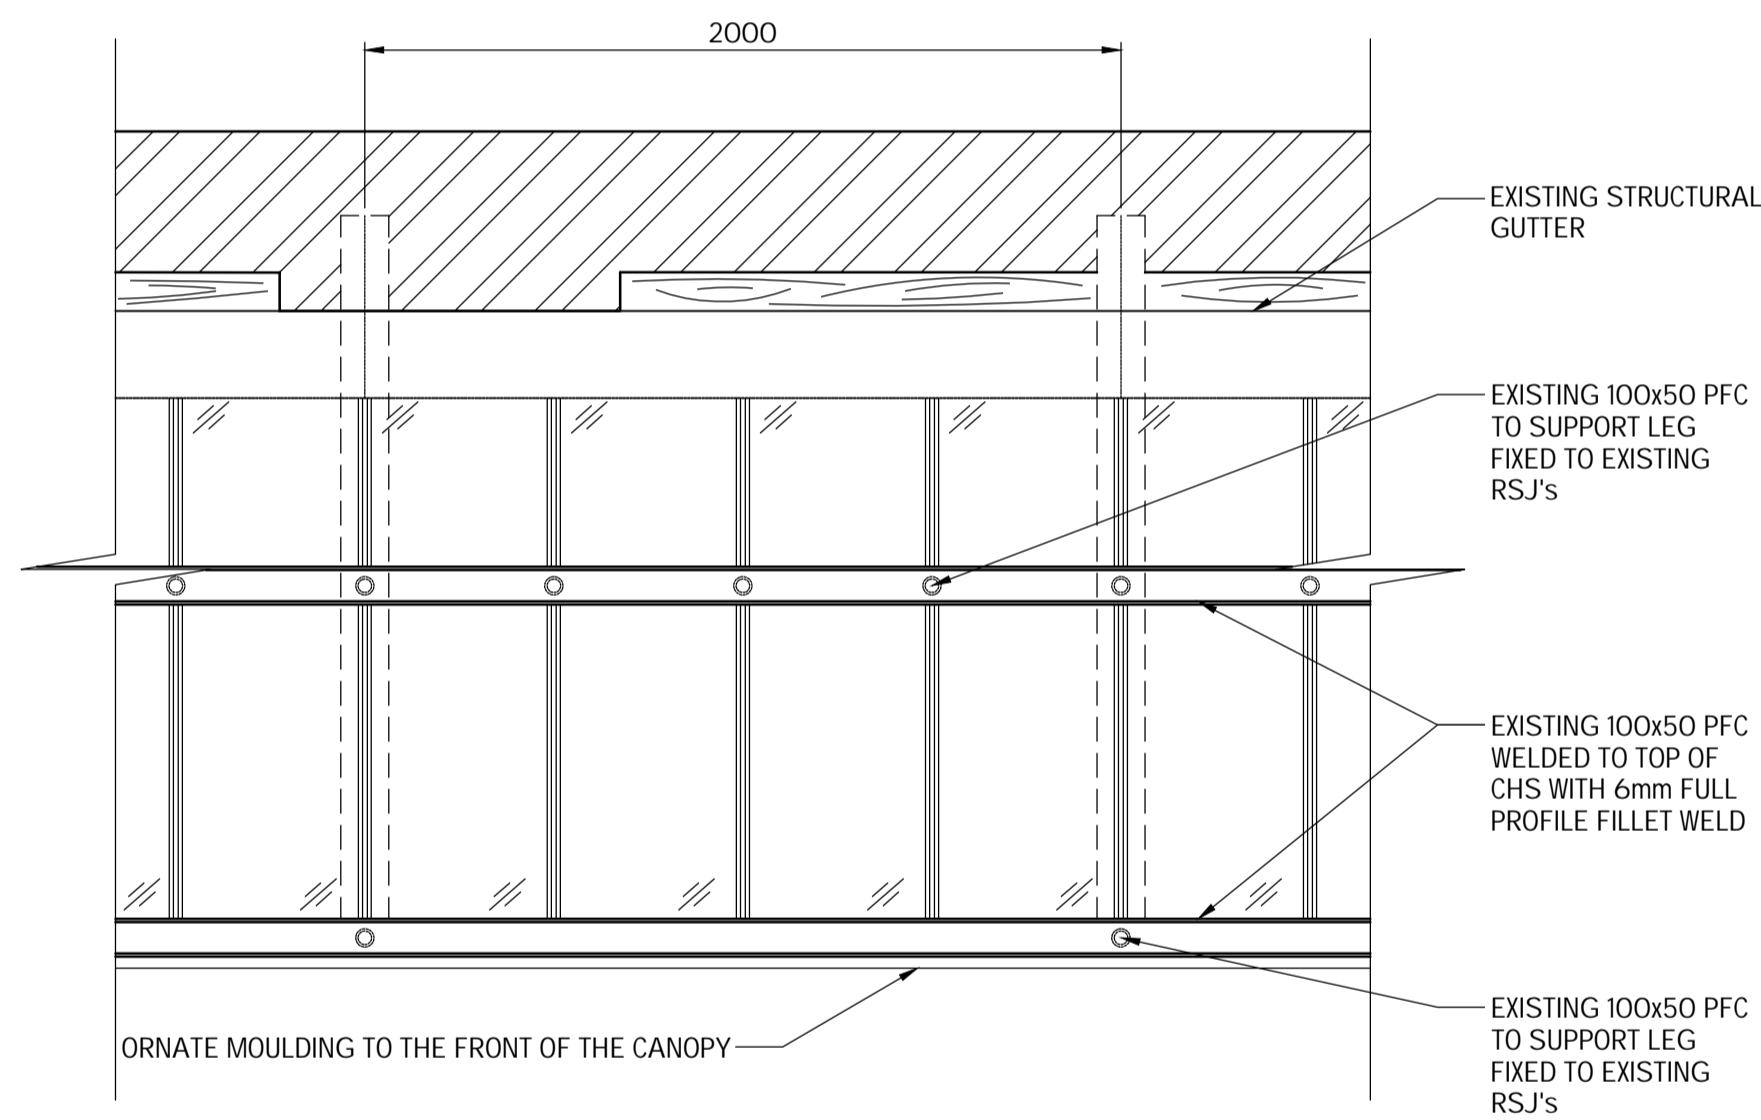

TYPICAL BAY ON CANOPY SHOWING STRUCTURE FOR WORKING PLATFORM (SCALE 1:20 AT A1)

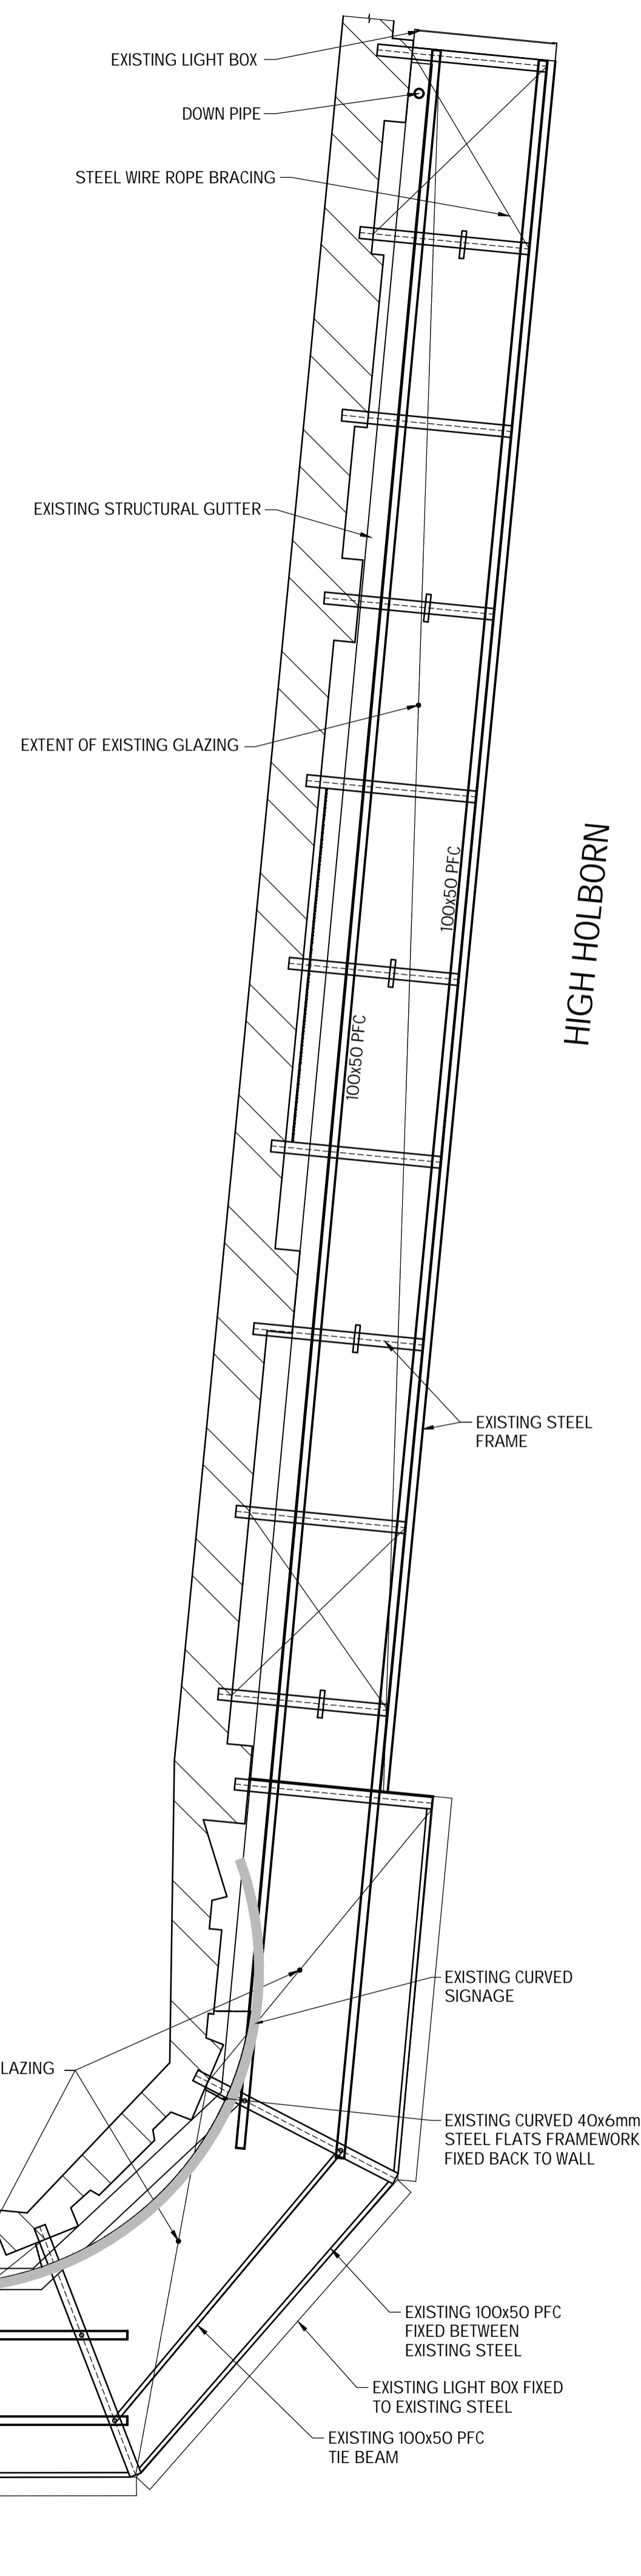

HIGH HOLBORN

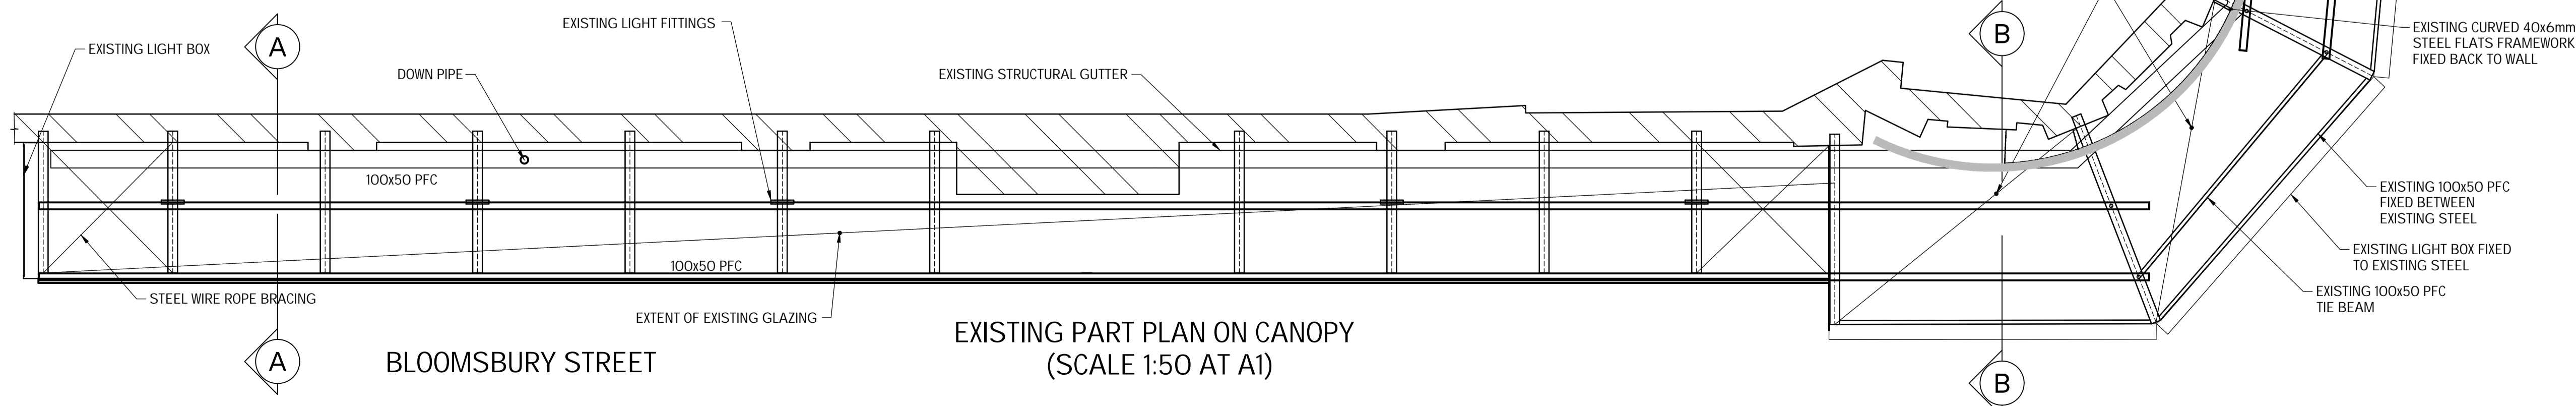

EXISTING PART PLAN ON CANOPY (SCALE 1:50 AT A1)

Rev.	Date	Description	By



Issuing Office  
204 Bolton Road, Walkden  
Manchester, M28 3BN  
TEL: 0161 790 4404

Client  
**NEWMAN DISPLAYS LTD**

Project  
**SHAFTESBURY THEATRE, LONDON - SIGNAGE APPLICATION**

Drawing Title  
**EXISTING CANOPY PLAN AND DETAILS**

Scale	Date	Drawn	Checked	Passed
AS SHOWN	JAN 2025	GT	---	---

Drawing No. **4067-004**

**PLANNING**