



DATE: 25/11/2024	ADDRESS: 13 King's Mews, London WC1N 2HZ	Title: Existing Floorplans		
REV: -		DWG no: KM-001	Scale: 1/100	Sheet: A3
All measurements are ta	ken using laser measure and therefore, may be subject to a small margin of error	P	lans not suitable for constr	uction purposes







DATE: 12/02/2025	ADDRESS: 13 King's Mews, London WC1N 2HZ	Title: Proposed Floorplans		
REV: D		DWG no: KM-003	Scale: 1/100	Sheet: A3
All measurements are ta	ken using laser measure and therefore, may be subject to a small margin of error.	P	lans not suitable for const	ruction purposes

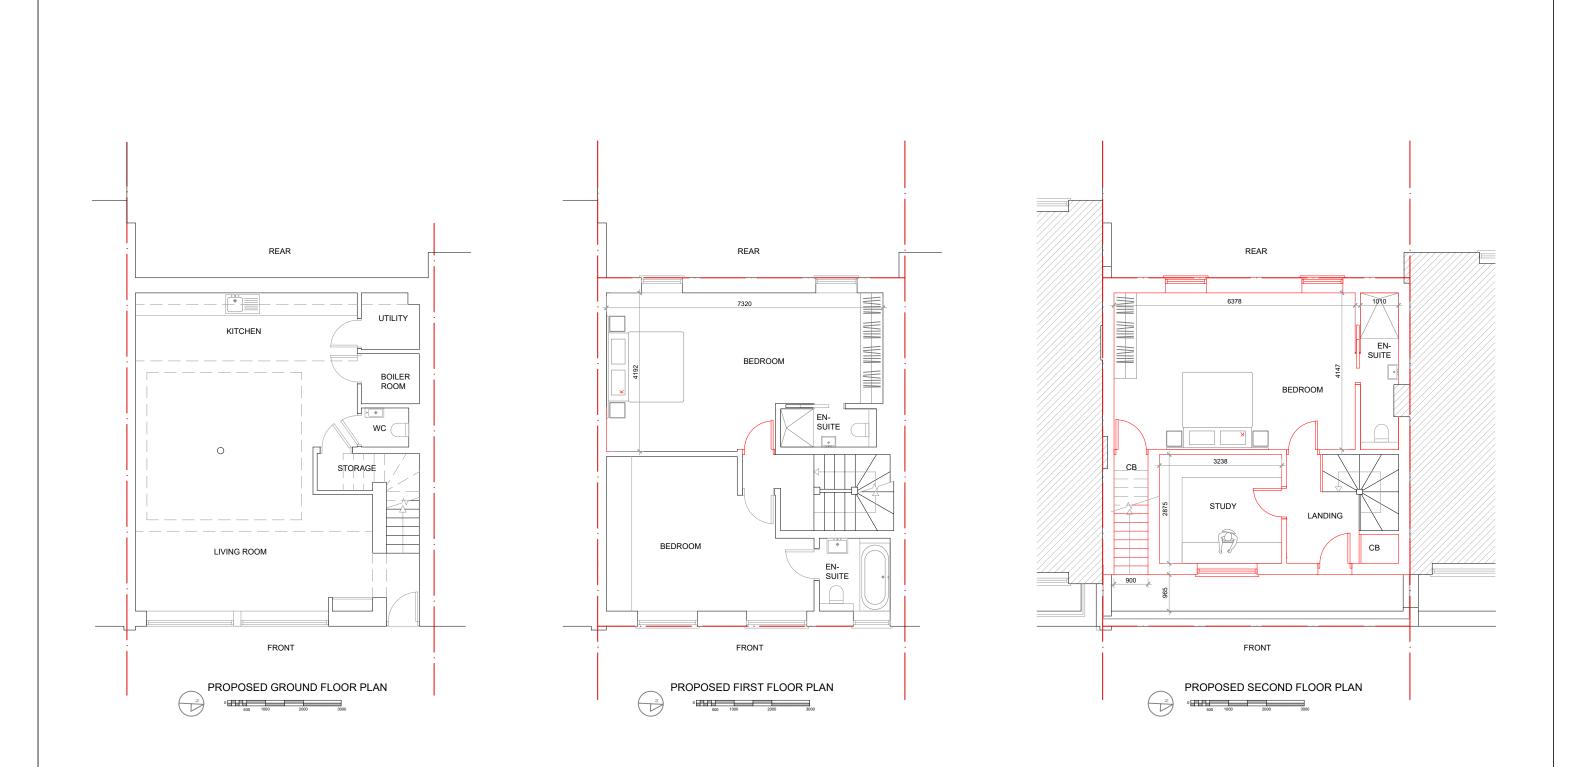


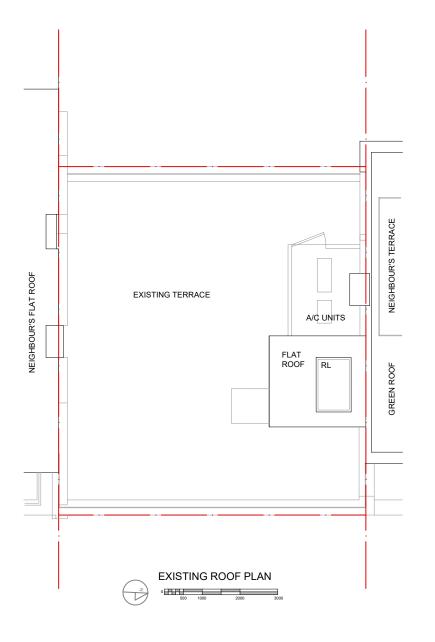

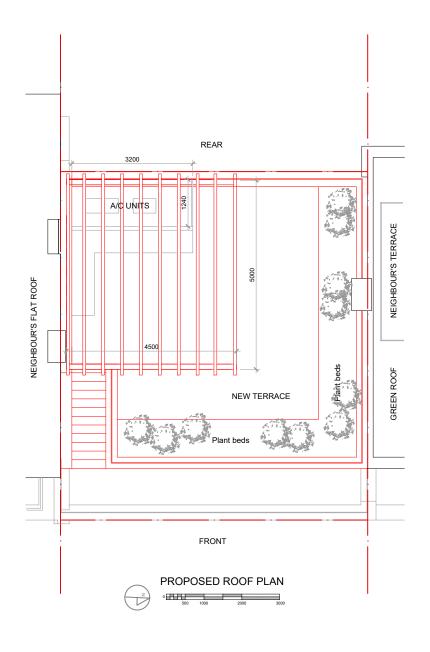

DATE: 05/02/2025	ADDRESS: 13 King's Mews, London WC1N 2HZ	Title: Existing and Proposed Roof Plan		
REV: D		DWG no: KM-005	Scale: 1/100	Sheet: A3
All measurements are taken using laser measure and therefore, may be subject to a small margin of error. Plans not suitable for construction numoses			uction purposes	

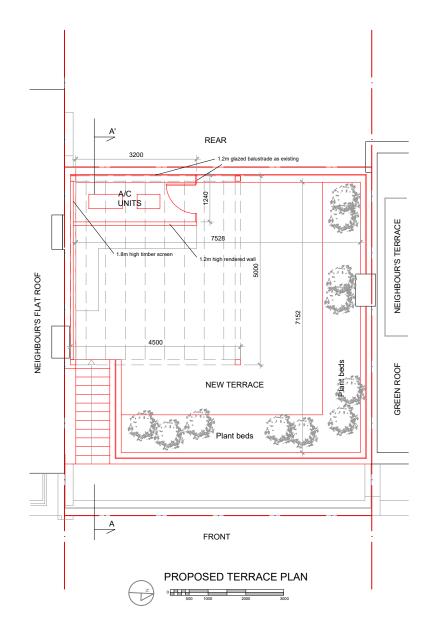

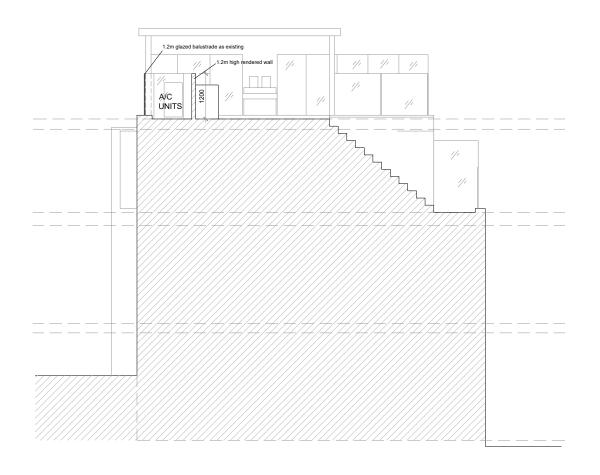

PROPOSED SECTION A'A

DATE: 12/02/2025	ADDRESS: 13 King's Mews, London WC1N 2HZ	Title: Proposed Terrace plan and section		
REV: -		DWG no: KM-006	Scale: 1/100	Sheet: A3
All measurements are tal	ken using laser measure and therefore, may be subject to a small margin of error.	F	Plans not suitable for const	ruction purposes