


01 PROPOSED GROUND FLOOR PAVEMENT PLAN
Scale 1:100

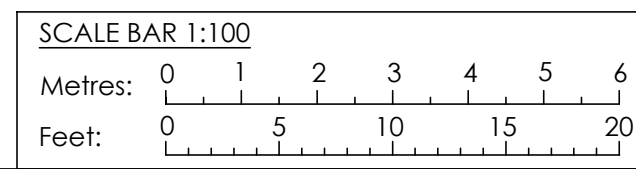

Initial Issue	28/01/25
Revision	Amendment:
Date:	

Suite 7
Commerce House
Ridings Park
Cannock
Staffordshire
WS11 7FJ

T: 01543 275101
F: 01543 458278
E: design@hlpuktd.net
W: www.hlpuktd.net



Site
Noxy Brothers
Retail Unit 6
79 New Oxford St
London
WC1A 1DG

Drawing Title Proposed Ground Floor Pavement Plan		
Dwg. no. HLP / 2450 / 09.2	Rev.	Paper Size A3
Drawn TC	Date Jan 25	Scale 1:100