




SITE LOCATION PLAN
AREA 2 HA
SCALE: 1:1250 on A4
CENTRE COORDINATES: 525241 , 184203

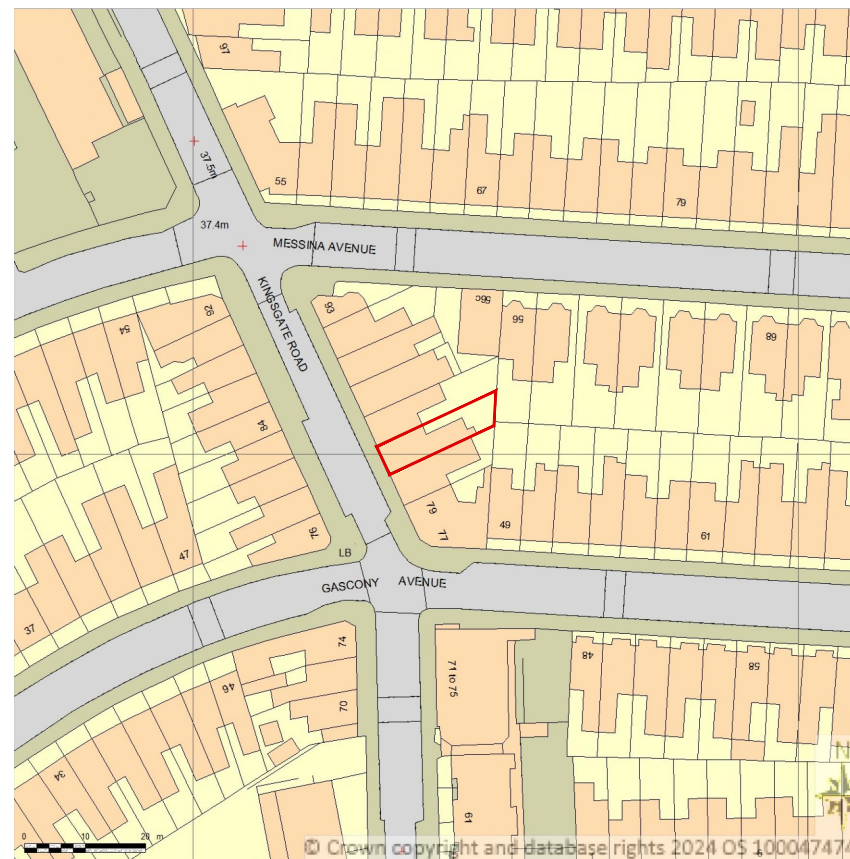

Supplied by Streetwise Maps Ltd
www.streetwise.net
Licence No: 100047474
09:54:50 26/11/2024

Notes:	Issue ID	Issue Name	Date	Notes:	T:	E:	W:	A:	Project:	Layout Title:	Issue date	Drawn by	Number	Rev
All dimensions must be checked and UVAdesign Ltd is to be informed of any discrepancies prior to construction. All drawings prepared by UVAdesign Ltd are not to be used for any submissions, area schedule calculation or used by any other persons or companies other than UVAdesign Ltd unless written consent has been given by UVAdesign Ltd.	-	nnn	00		+44 (0) 20 38 65 30 13	hello@uvadesign.co.uk	www.uvadesign.co.uk	42, Bruton Place London W1J 6PA -UK	83 Kingsgate Road London NW6 4JY	Maps Location Plan	10/12/2024		map 001	-
					UVA design Ltd				Project code: U321-24	Planning	Scale: 1:1250	@A3		